




DESIGN	
INT. DATE	REASON

PLOTS & CHECKS		
INT. DATE	NO.	REASON


FULL NAME = \$PLOTTER\$  
 PLOT SCALE = \$PLOTSCALE\$  
 PLOT TIME = \$PLOTTIME\$  
 OPERATOR = \$USER\$

CHECKS	
INT. DATE	REASON


FAU RTE.	SECTION	COUNTY	TOTAL SHEET SHEETS NO.
6108	(70XN & TS-1)	LA SALLE	460 291
STA. 261+00	TO STA. 270+00		
FED. ROAD DIST. NO.	ILLINOIS FED. AID PROJECT		
CONTRACT NO. 86603			

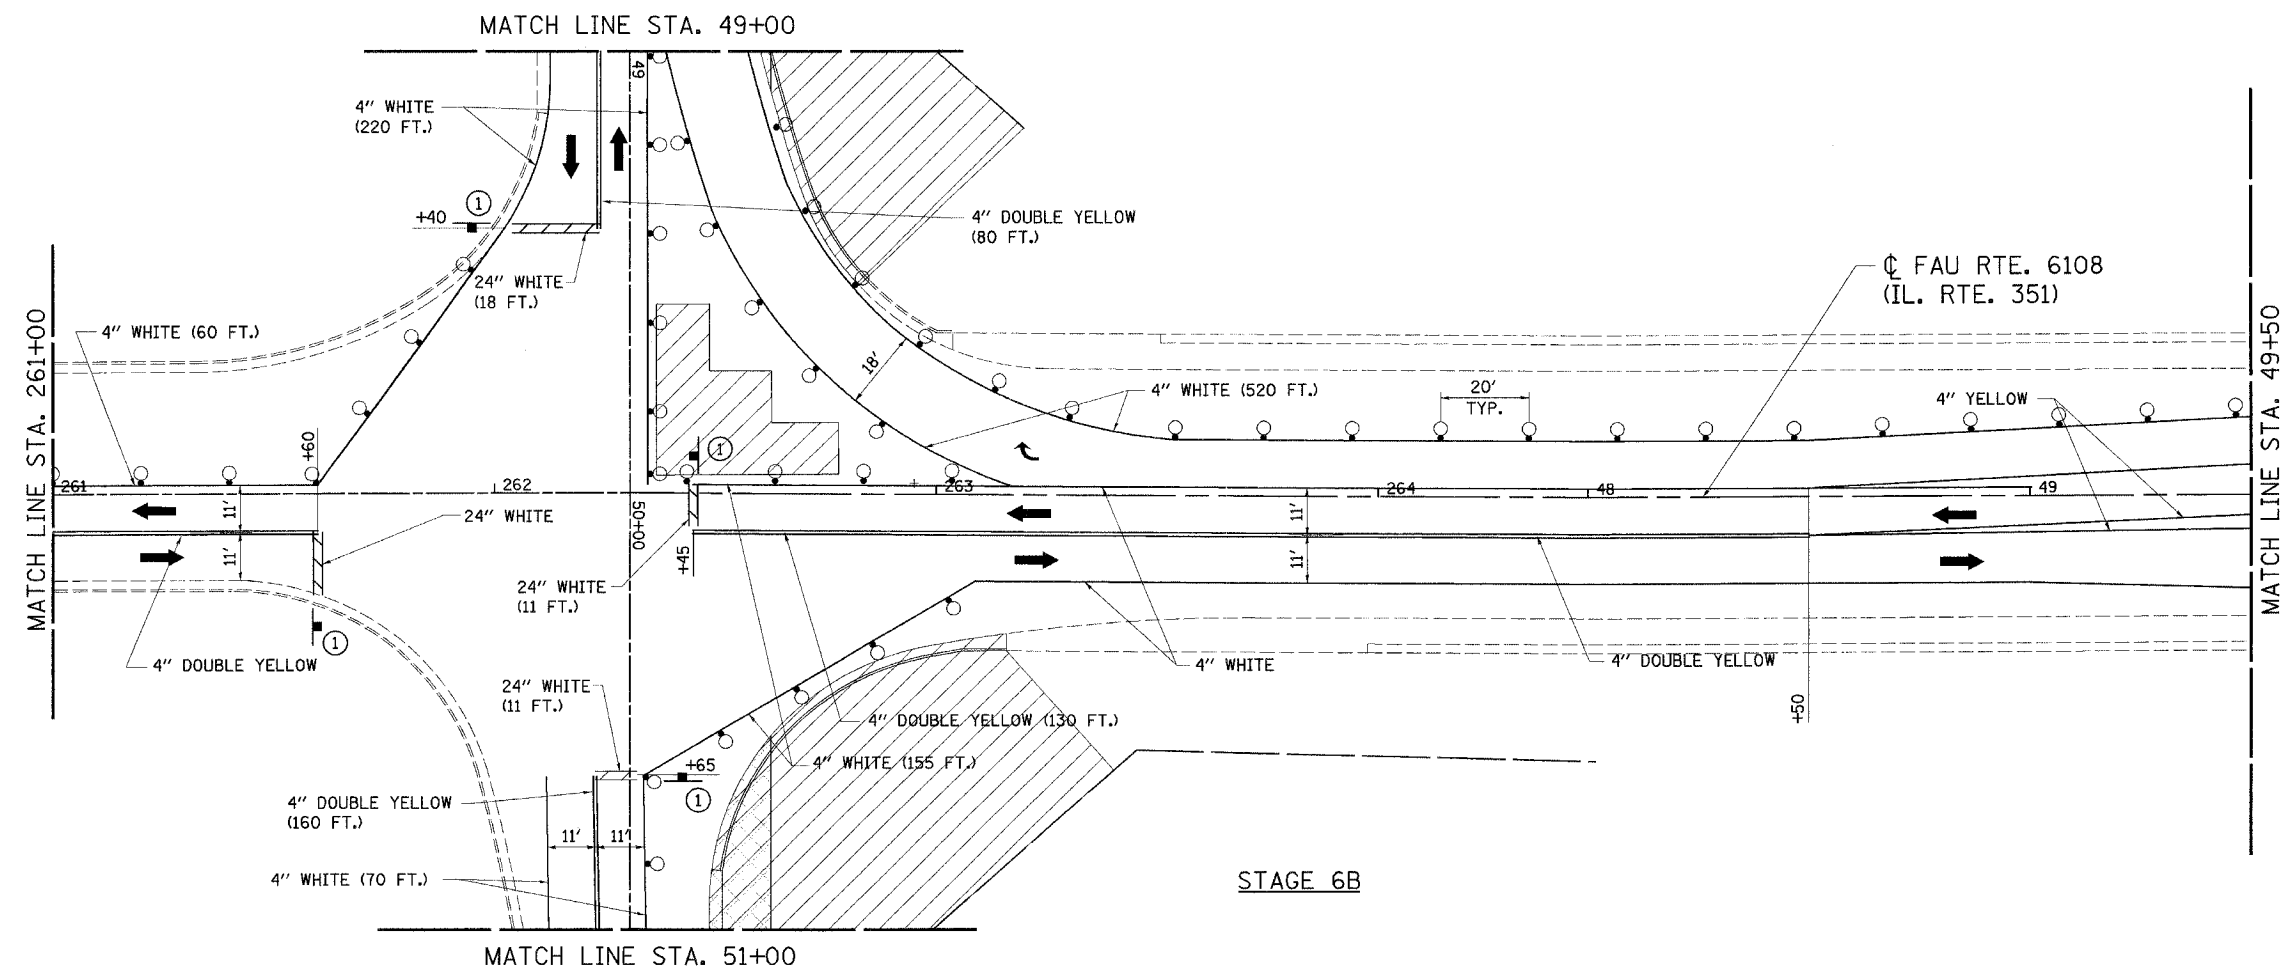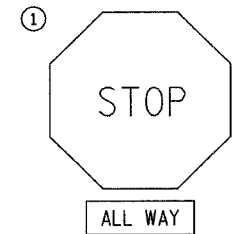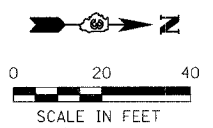

STAGE 6B

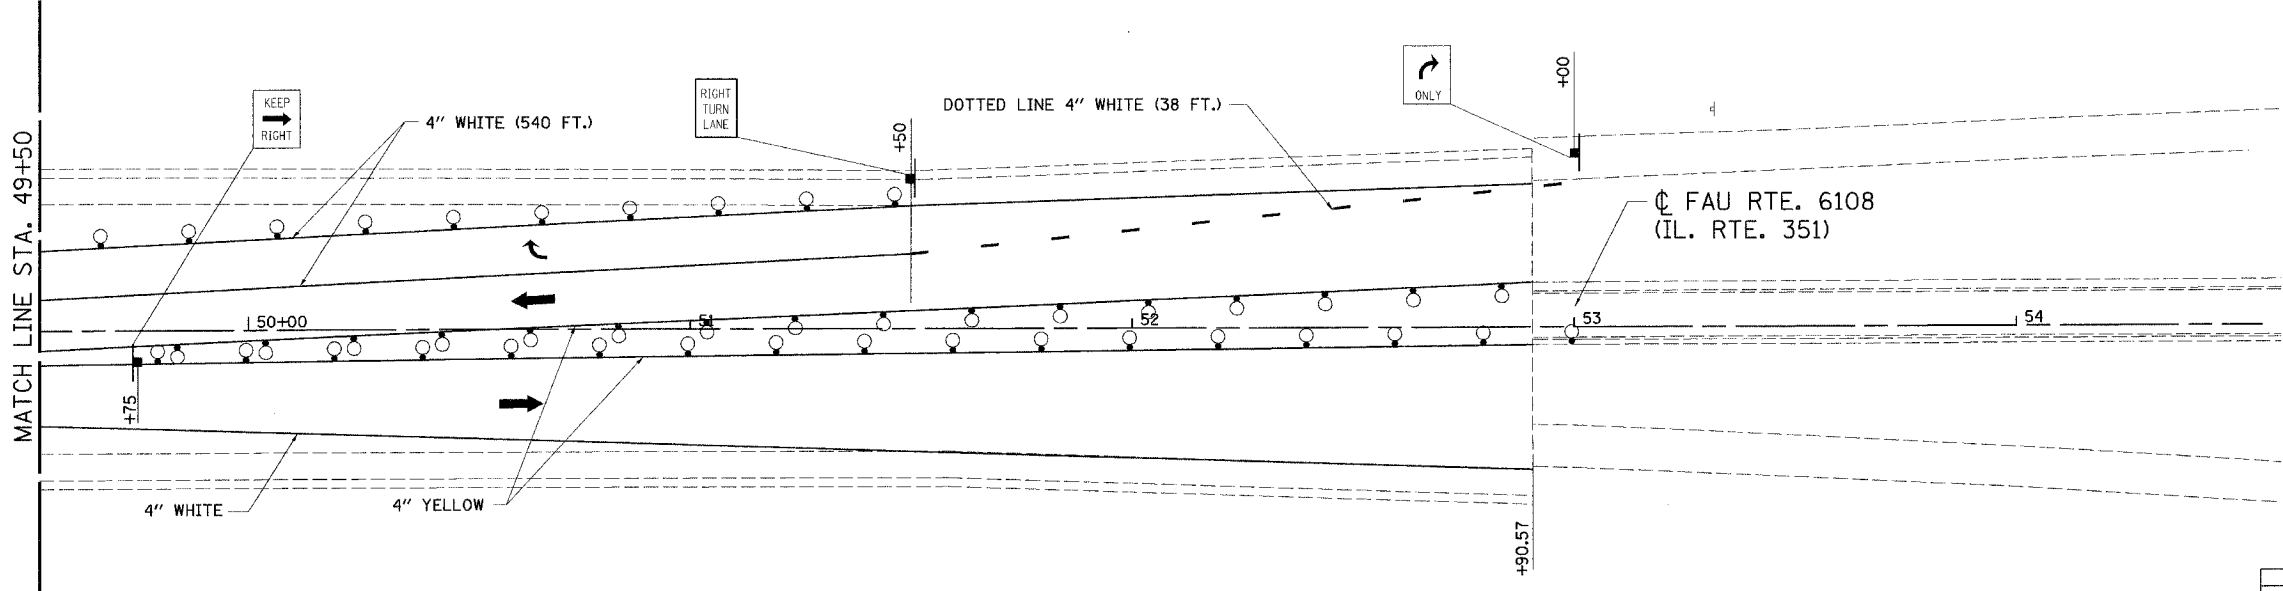

STAGE 6B

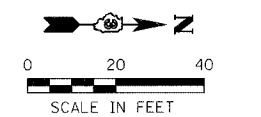

**LEGEND**

DIRECTION OF TRAFFIC	
TYPE C BIDIRECTIONAL REFLECTOR	
TYPE III BARRICADE W/ FLASHING LIGHTS	
TYPE III BARRICADE	
DRUM OR BARRICADE WITH STEADY BURNING LIGHT	
WORK ZONE	
DRUM OR BARRICADE	
TEMPORARY WIDENING	

ILLINOIS DEPARTMENT OF TRANSPORTATION  
**STAGE 6B TRAFFIC CONTROL & CONSTRUCTION**  
 STA. 261+00 TO STA. 270+00  
 FAU 6108 (IL RTE. 351)  
 SECTION (70XN) & TS-1  
 LA SALLE COUNTY

REVISIONS	
NAME	DATE

SCALE: VERT.      DRAWN BY: MABUS  
 HORIZ.            DESIGNED BY: KUNTZMAN  
 DATE 05/07/03    CHECKED BY: COLBROOK

GREENE & BRADFORD, INC.  
 OF SPRINGFIELD  
 COMPUTER FILE NO.  
 STAGE6-B-2  
 PROJECT 01194.B.n  
 10/01/03-JLJ