



DESIGN		
INT.	DATE	REASON

PLOTS & CHECKS		
INT.	DATE	REASON

#FILES = 1  
 #PLOTS = 1  
 #DRY = 0  
 #PLOTTER = 0  
 #SCALE = 1  
 #TIMES = 1  
 #PLOT TIME = 1  
 #OPERATOR = 1  
 #USER = 1

CHECKS		
INT.	DATE	REASON

FAU RTE.	SECTION	COUNTY	TOTAL SHEET NO.
6108	(70XN & TS-1)	LASALLE	460309
STA. 47+00	TO STA. 53+00		
FED. ROAD DIST. NO.	ILLINOIS	FED. AID PROJECT	
CONTRACT NO. 86603			

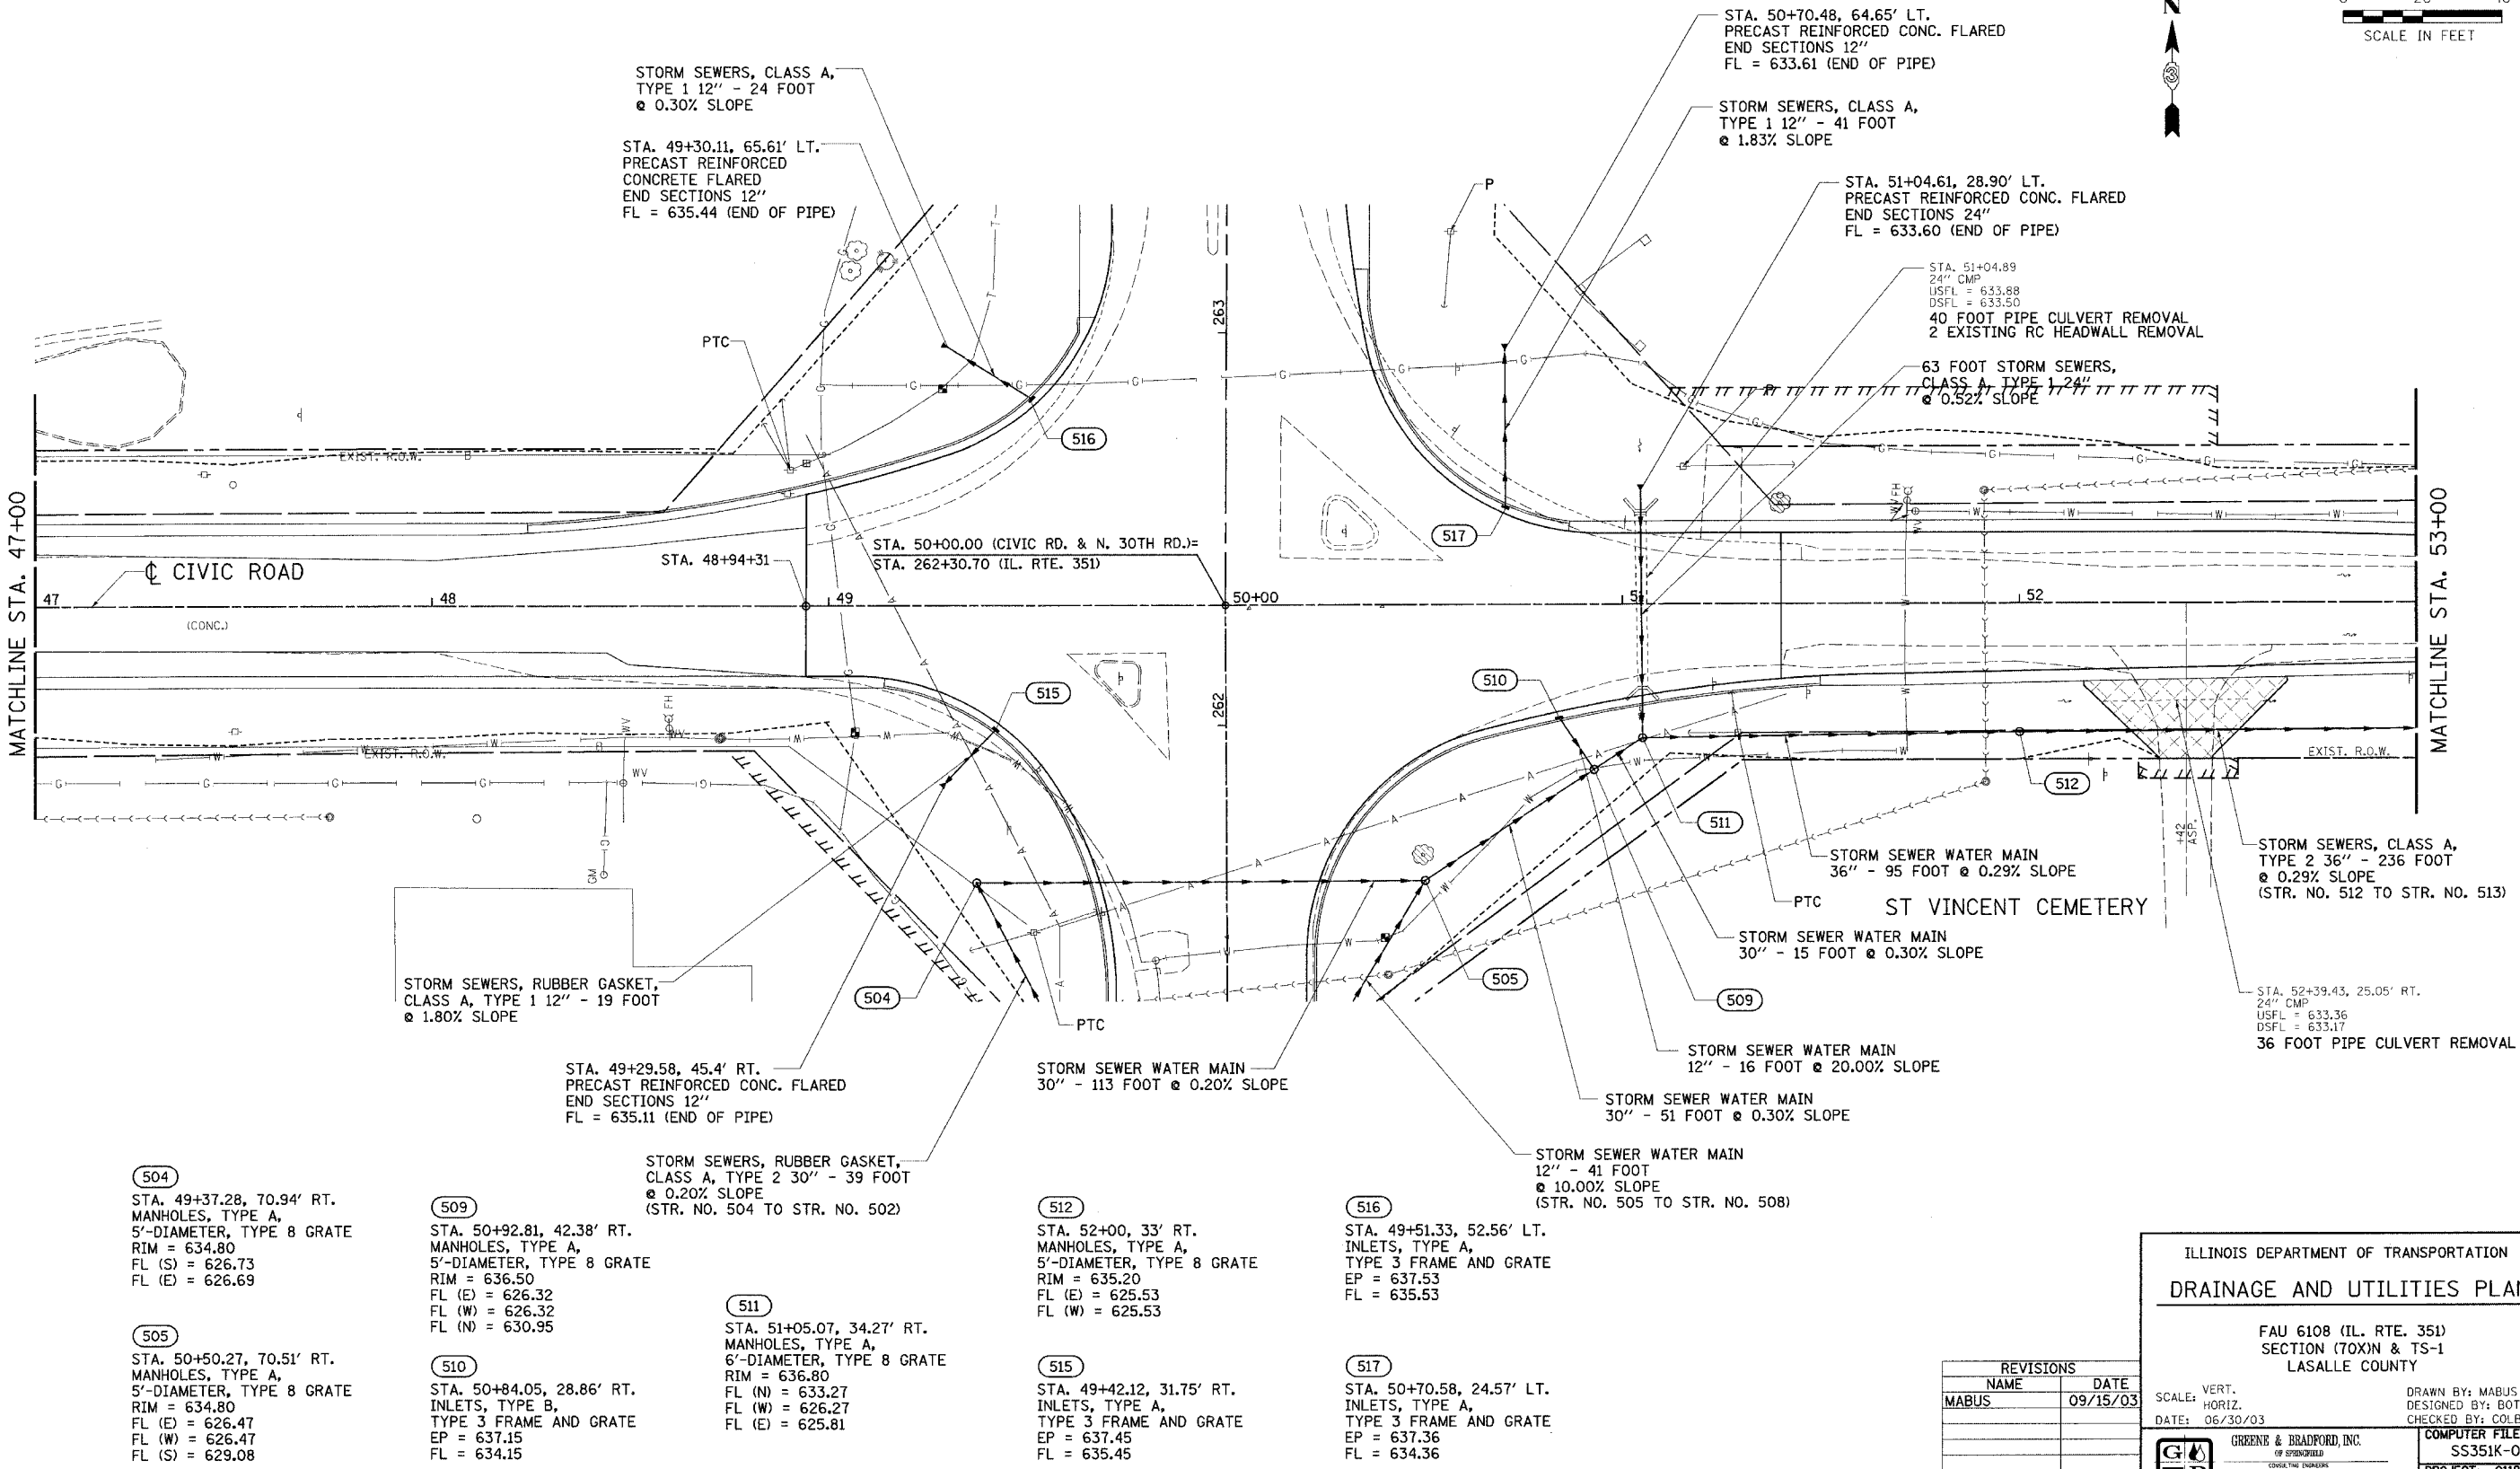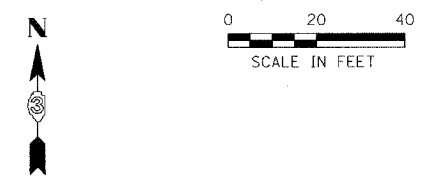

REVISIONS		
NAME	DATE	
MABUS	09/15/03	

ILLINOIS DEPARTMENT OF TRANSPORTATION

**DRAINAGE AND UTILITIES PLAN**

FAU 6108 (IL. RTE. 351)  
SECTION (70XN & TS-1)  
LASALLE COUNTY

SCALE: VERT. \_\_\_\_\_  
HORIZ. \_\_\_\_\_  
DATE: 06/30/03

DRAWN BY: MABUS  
DESIGNED BY: BOTT  
CHECKED BY: COLBROOK

**COMPUTER FILE NO.**  
SS351K-02  
PROJECT: 01194\_B.N  
04/27/04-RPB

**GREENE & BRADFORD, INC.**  
OF SPRINGFIELD  
ENGINEERS & ARCHITECTS  
INCORPORATED  
1221 WEST 19TH STREET  
SPRINGFIELD, ILLINOIS 62761  
TEL: 217-255-1111 FAX: 217-255-1112