



DESIGN		
INT.	DATE	REASON

PLOTS & CHECKS			
INT.	DATE	NO.	REASON

= SHILLES
 = #PLOTTER#
 = #SCALE#
 = #DATE#
 = #TIME#
 = #OPERATOR#

CHECKS		
INT.	DATE	REASON

FAU RTE.	SECTION	COUNTY	TOTAL SHEETS	SHEET NO.
6108	(70XIN & TS-1)	LA SALLE	460	329
STA. 264+00	TO STA. 52+90.57			
FED. ROAD DIST. NO.		ILLINOIS FED. AID PROJECT		CONTRACT NO. 86603

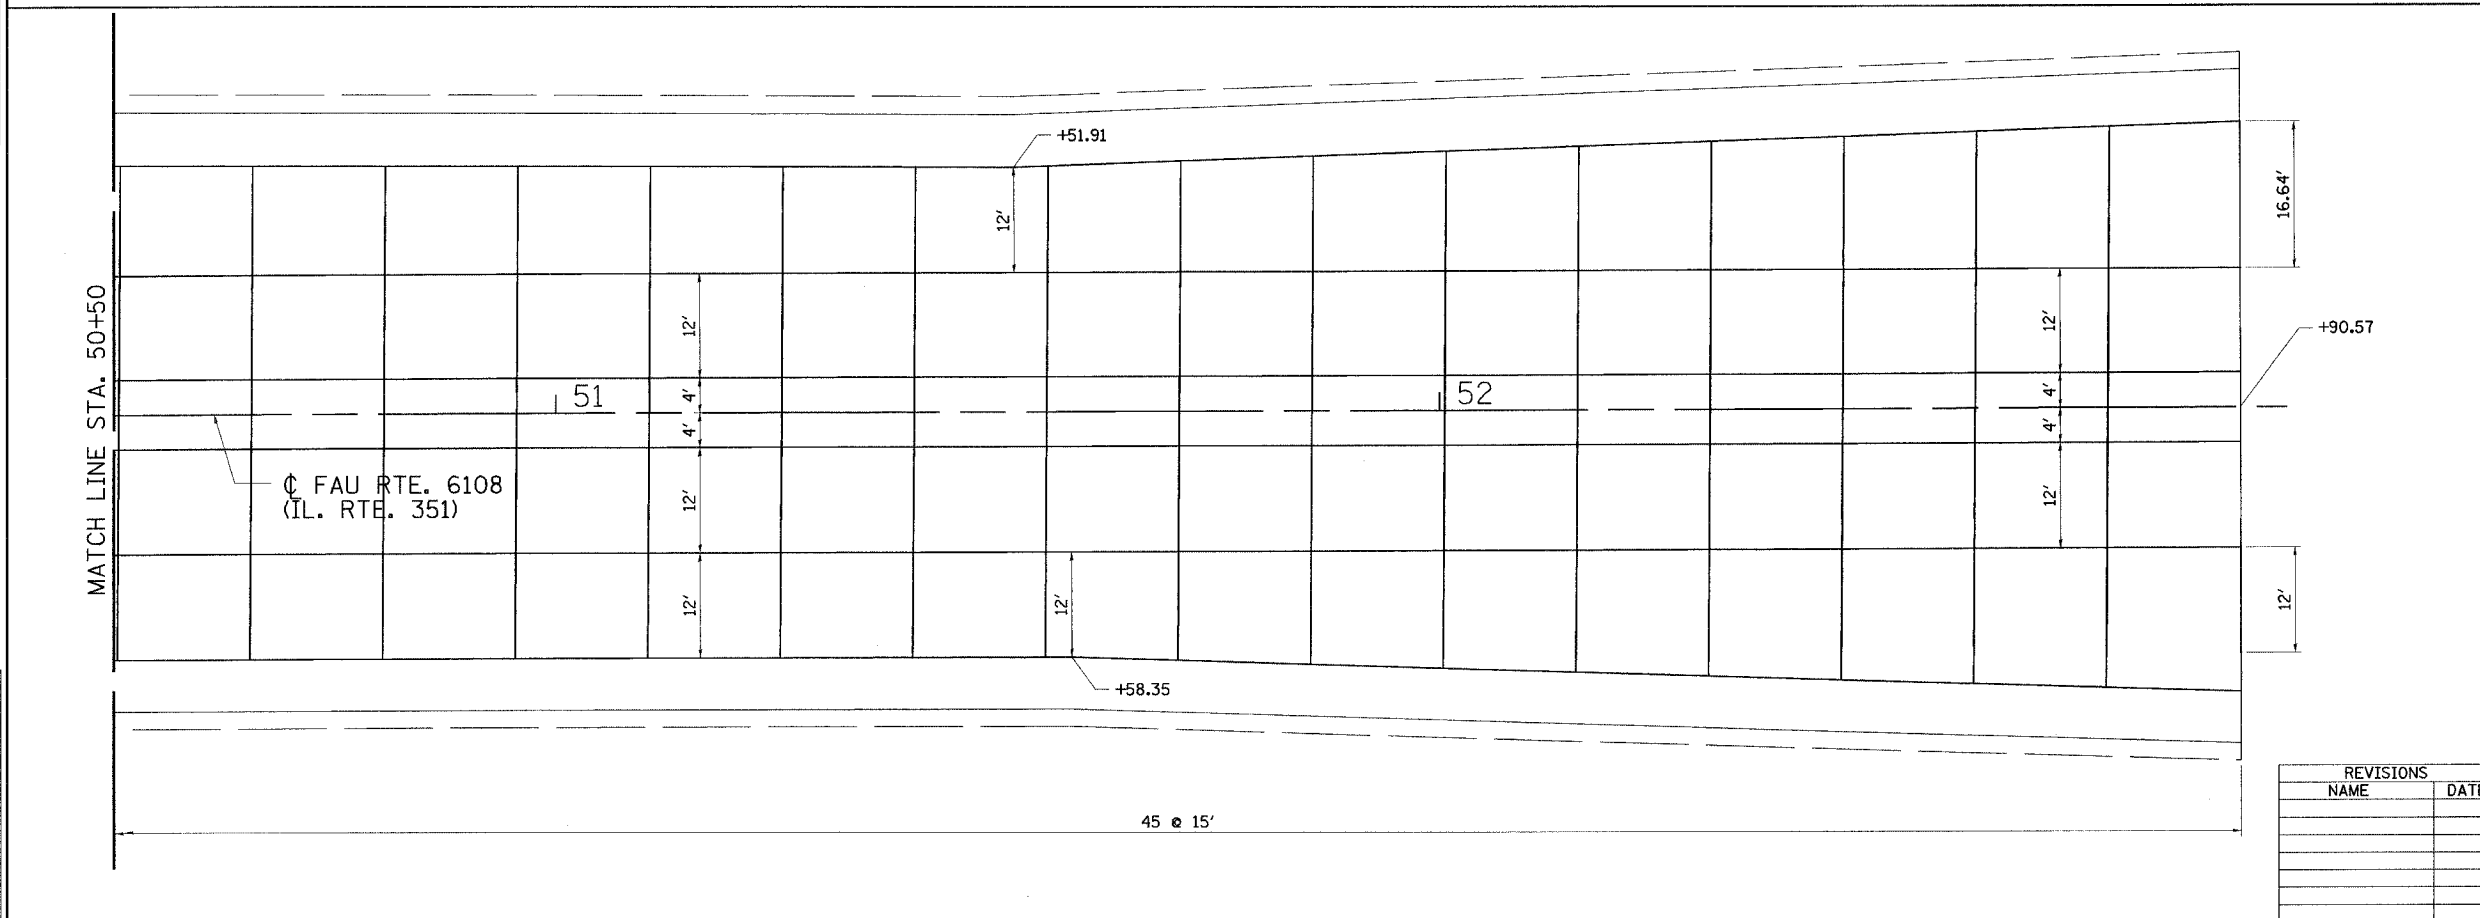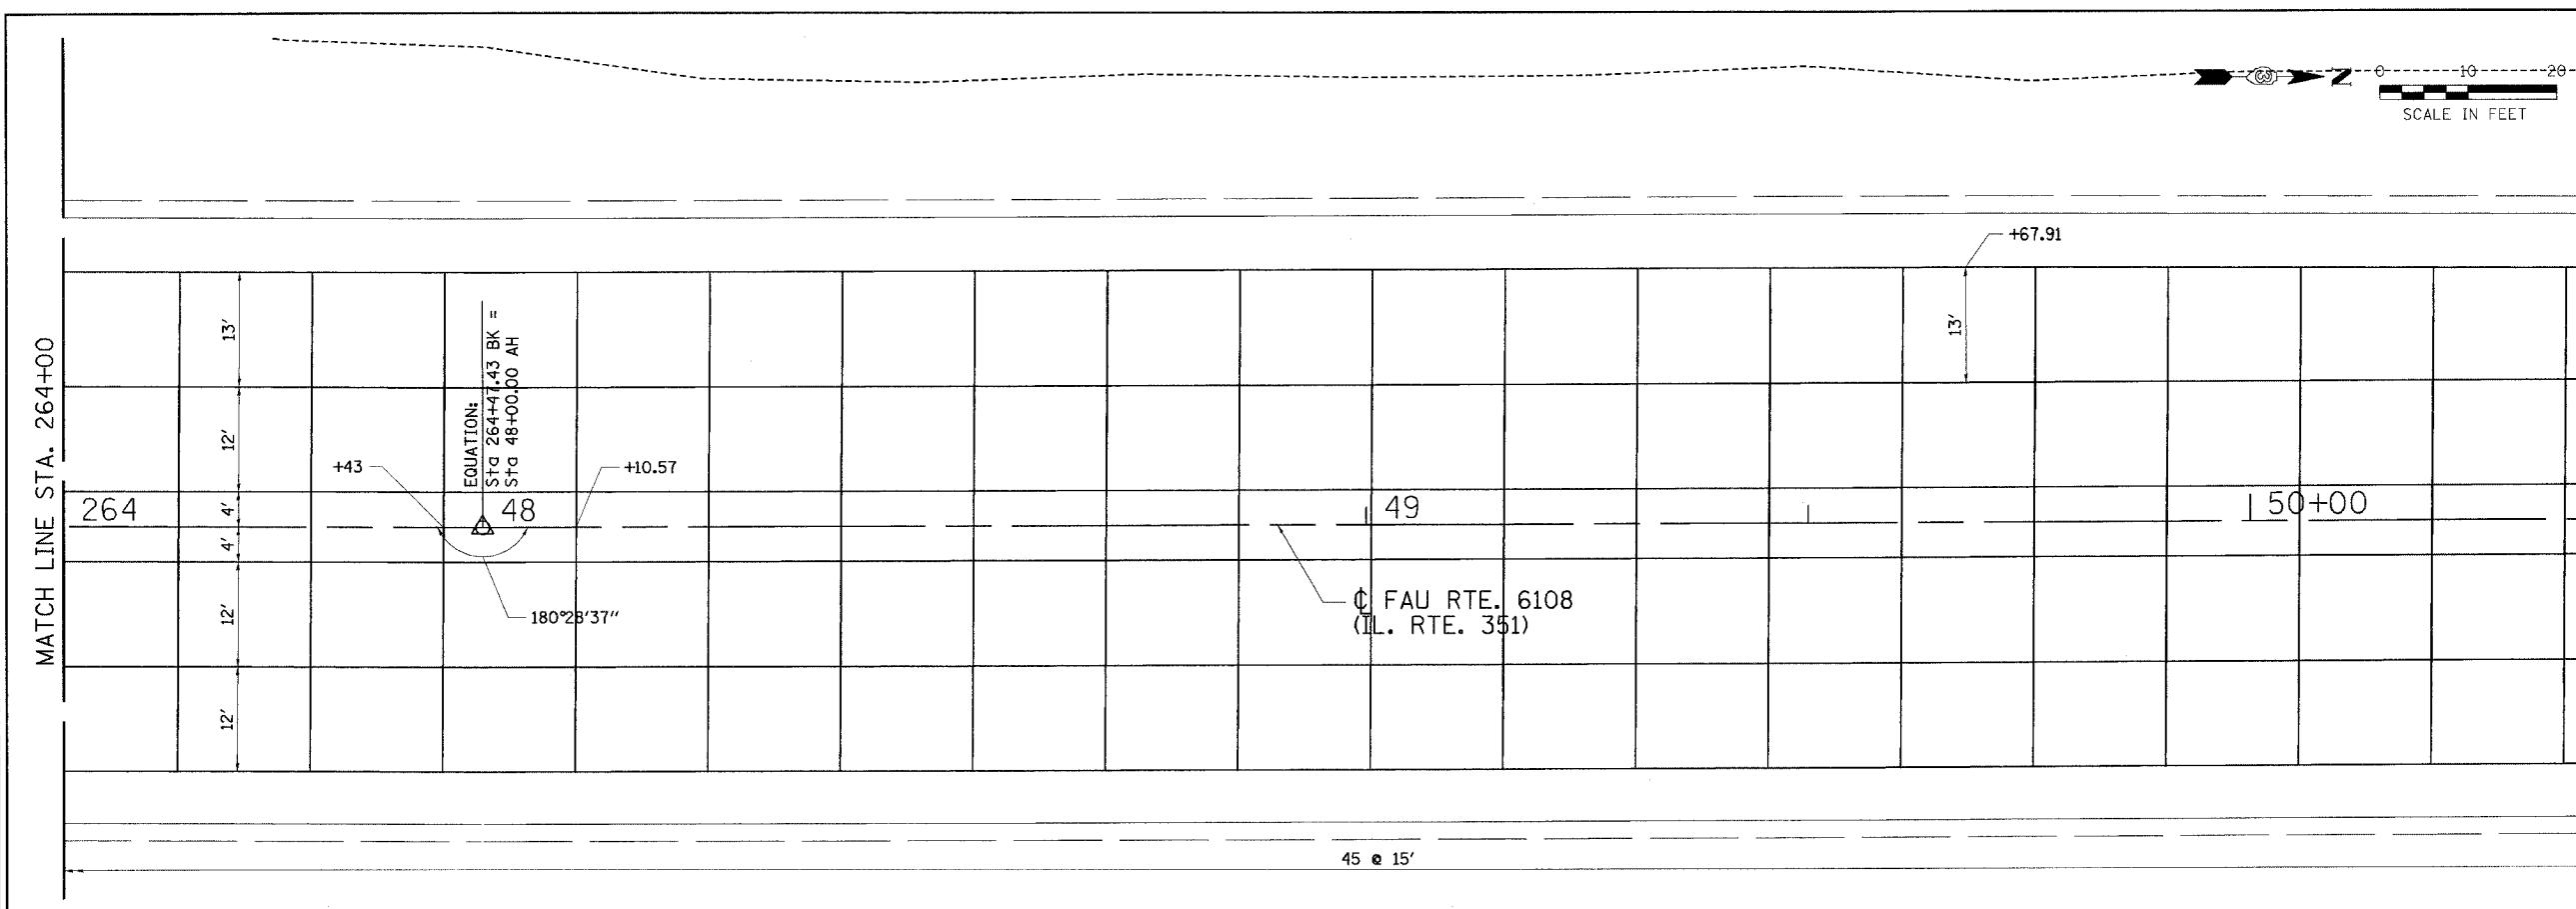

REVISIONS	
NAME	DATE

ILLINOIS DEPARTMENT OF TRANSPORTATION
PAVEMENT JOINT DETAIL
STA. 264+00 TO STA. 52+90.57
 FAU 6108 (IL. RTE. 351)
 SECTION (70XIN & TS-1)
 LASALLE COUNTY

SCALE: VERT. _____
 HORIZ. _____
 DATE 05/06/03

DRAWN BY: JETT
 DESIGNED BY: BOTT
 CHECKED BY: COLBROOK

GREENE & BRADFORD, INC.
 7815 W. 130th St., Suite 200, Overland Park, KS 66209
 913-661-1200 FAX 913-661-1201 www.greenebro.com

COMPUTER FILE NO.
 JOINTDET_3-02
 PROJECT 01194.B.N
 08/16/04-RPB

Small print text at the bottom left corner.