


DESIGN		
INT.	DATE	REASON


F.A.U. RTE.	SECTION	COUNTY	TOTAL SHEETS	SHEET NO.
6108	(70XN & TS-1)	LASALLE	460	330
STA. 47+00		TO STA. 53+00		
FED. ROAD DIST. NO.		ILLINOIS FED. AID PROJECT		
CONTRACT NO. 86603				

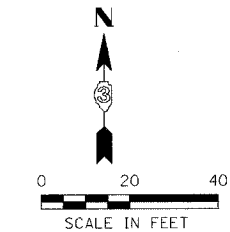

PLOTS & CHECKS			
INT.	DATE	NO.	REASON

FILED
 F:\L1\NAME
 PLOT SCALE = 1"=20'
 PLOT TIME = 08:13:26
 OPERATOR = SJS/RS

CHECKS		
INT.	DATE	REASON

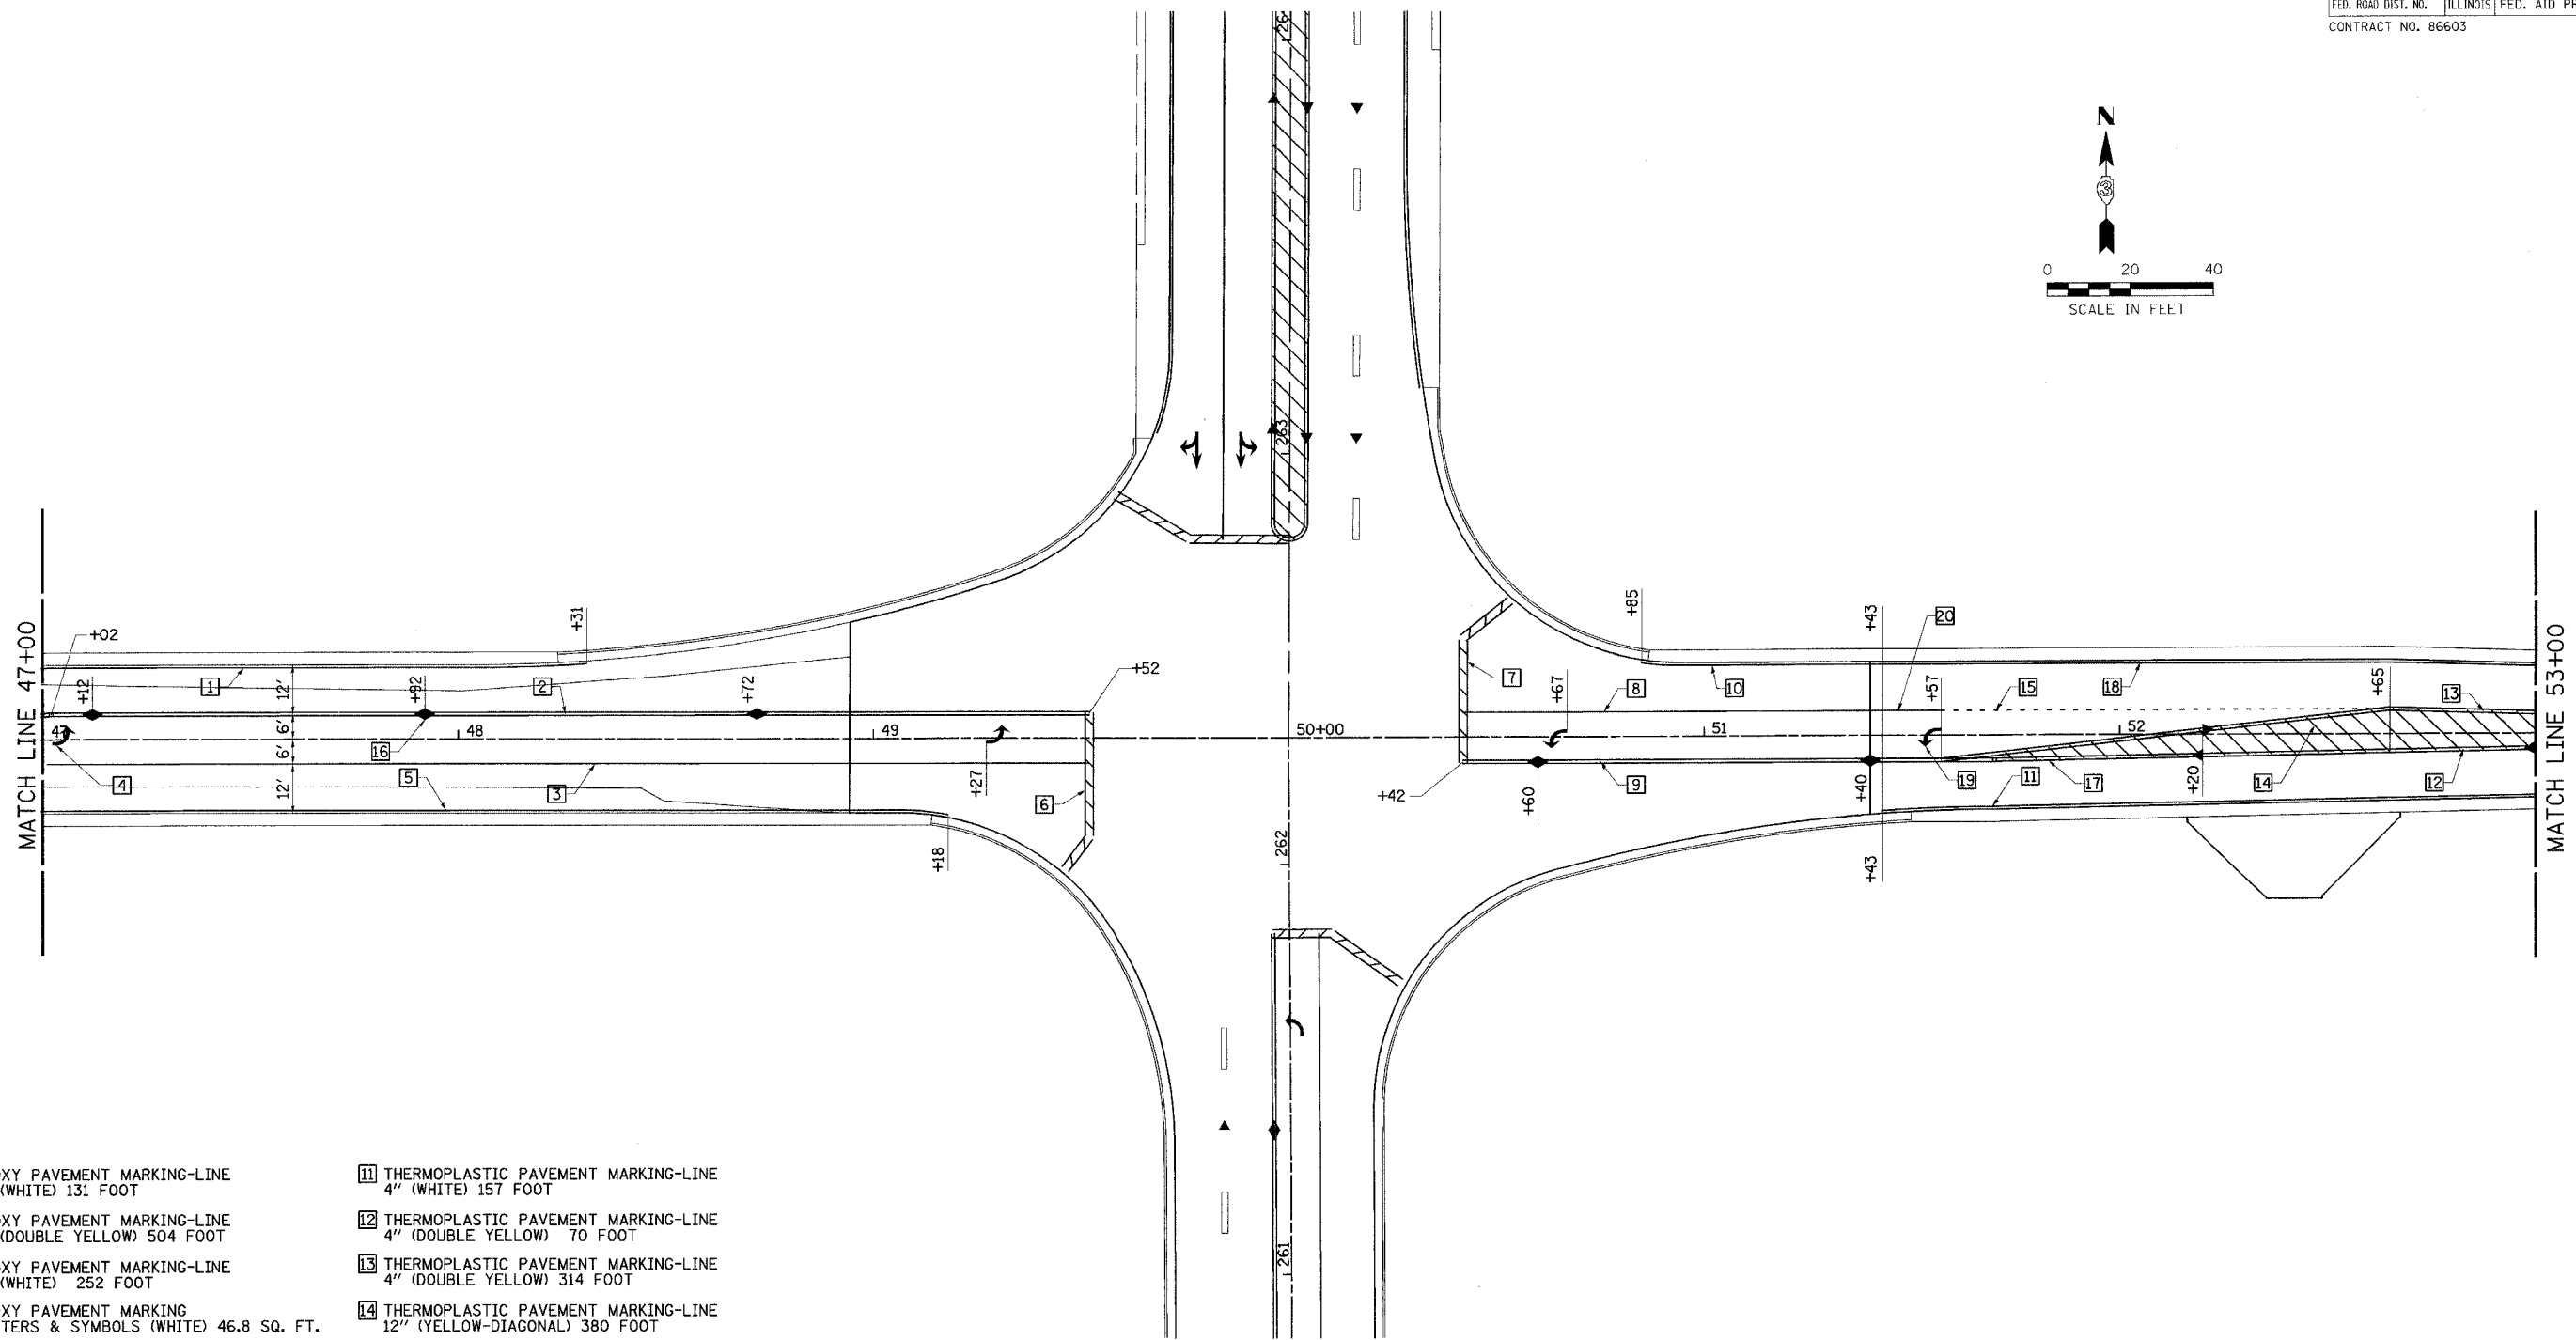

- | | |
|--|---|
| 1 EPOXY PAVEMENT MARKING-LINE
4" (WHITE) 131 FOOT | 11 THERMOPLASTIC PAVEMENT MARKING-LINE
4" (WHITE) 157 FOOT |
| 2 EPOXY PAVEMENT MARKING-LINE
4" (DOUBLE YELLOW) 504 FOOT | 12 THERMOPLASTIC PAVEMENT MARKING-LINE
4" (DOUBLE YELLOW) 70 FOOT |
| 3 EPOXY PAVEMENT MARKING-LINE
8" (WHITE) 252 FOOT | 13 THERMOPLASTIC PAVEMENT MARKING-LINE
4" (DOUBLE YELLOW) 314 FOOT |
| 4 EPOXY PAVEMENT MARKING
LETTERS & SYMBOLS (WHITE) 46.8 SQ. FT. | 14 THERMOPLASTIC PAVEMENT MARKING-LINE
12" (YELLOW-DIAGONAL) 380 FOOT |
| 5 EPOXY PAVEMENT MARKING-LINE
4" (WHITE) 218 FOOT | 15 THERMOPLASTIC PAVEMENT MARKING-LINE
8" (WHITE-SHORT DASH) 28 FOOT |
| 6 EPOXY PAVEMENT MARKING-LINE
24" (WHITE) 40 FOOT | 16 RAISED REFLECTIVE PAVEMENT MARKERS
9 EACH (YELLOW) |
| 7 EPOXY PAVEMENT MARKING-LINE
24" (WHITE) 44 FOOT | 17 THERMOPLASTIC PAVEMENT MARKING-LINE
4" (DOUBLE YELLOW) 244 FOOT |
| 8 EPOXY PAVEMENT MARKING-LINE
8" (WHITE) 101 FOOT | 18 THERMOPLASTIC PAVEMENT MARKING-LINE
4" (WHITE) 157 FOOT |
| 9 EPOXY PAVEMENT MARKING-LINE
4" (DOUBLE YELLOW) 202 FOOT | 19 THERMOPLASTIC PAVEMENT MARKING
LETTERS & SYMBOLS (WHITE) 15.6 SQ. FT. |
| 10 EPOXY PAVEMENT MARKING-LINE
4" (WHITE) 58 FOOT | 20 THERMOPLASTIC PAVEMENT MARKING-LINE
8" (WHITE) 14 FOOT |

REVISIONS	
NAME	DATE

ILLINOIS DEPARTMENT OF TRANSPORTATION

PAVEMENT STRIPING PLAN
 FAU 6108 (IL. RTE. 351)
 SECTION (70XN & TS-1)
 LASALLE COUNTY

SCALE: VERT. _____
 HORIZ. _____
 DATE 07/13/03

DRAWN BY: MABUS
 DESIGNED BY: BOTT
 CHECKED BY: COLBROOK

COMPUTER FILE NO.
 PM351F_03
 PROJECT 01194.B.N
 07/13/03-PAM

GREENE & BRADFORD, INC.
 CONSULTING ENGINEERS
 1011 W. WASHINGTON ST.
 ST. LOUIS, MO 63101

IDOTPL-20 1"=20' 8/07/00

FAU 6108 (IL. RTE. 351) LA SALLE COUNTY