

DESIGN
INT. DATE REASON

F.A.U. RTE.	SECTION		ידאטס:	Y	TOTAL SHEETS	SHEET NO.
6108	(70X)N & T	S-1 L/	A SALI	LE	460	339
STA. TO STA.						
FED. ROAD DIST. NO. ILLINOIS FED. AID PROJECT						


CONTRACT NO. 86603

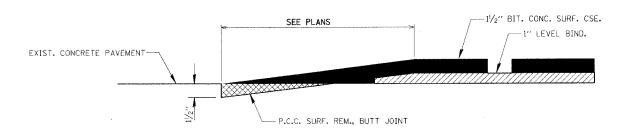


PRORTLAND CEMENT CONCRETE SURFACE REMOVAL - BUTT JOINT DETAIL

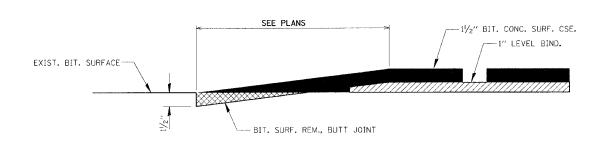

BITUMINOUS SURFACE REMOVAL - BUTT JOINT DETAIL

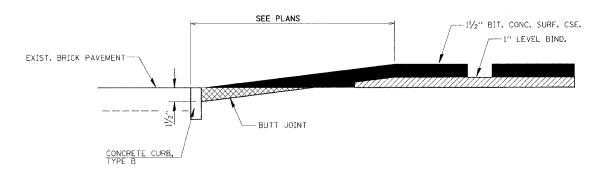

BUTT JOINTS, SPECIAL DETAIL

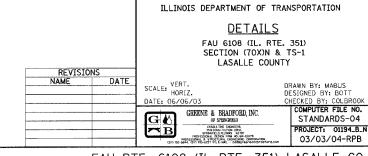

REMOVE BY UNIFORM CUT
(REMOVAL INCIDENTAL TO
MILLING OPERATIONS)

DIRECTION OF
BIT. SURF. REMOVAL

ROUNDED EDGE FROM
MILLING OPERATIONS

ROUNDED EDGE FROM
MILLING OPERATIONS

NOTE: WHEN MILLING OPERATIONS PRODUCE A ROUNDED EDGE, THEN A SAW CUT SHALL BE USED TO MANUFACTURE A PERPENDICULAR EDGE AS SHOWN IN THE DETAIL. THE ENGINEER SHALL BE THE SOLE JUDGE CONCERNING THE USE OF THIS DETAIL

BITUMINOUS DETAIL AT BUTT JOINTS

406-8

INT. DATE REASON

IDOTPL-50 1"=50' 11/18/03

monkh penekstanca:us.ogn 10725-2004 1:47:37 FM User - gregj

FAU RTE. 6108 (IL RTE. 351) LASALLE CO.