

| DESIGN | | |
|--------|------|--------|
| INT. | DATE | REASON |
| | | |
| | | |
| | | |
| | | |
| | | |
| | | |
| | | |
| | | |
| | | |


| BY | DATE |
|----|------|
| | |
| | |
| | |
| | |
| | |
| | |
| | |
| | |
| | |
| | |

| PLOTS & CHECKS | | | |
|----------------|------|-----|--------|
| INT. | DATE | NO. | REASON |
| | | | |
| | | | |
| | | | |
| | | | |
| | | | |
| | | | |
| | | | |
| | | | |
| | | | |
| | | | |

| BY | DATE |
|----|------|
| | |
| | |
| | |
| | |
| | |
| | |
| | |
| | |
| | |
| | |

| CHECKS | | |
|--------|------|--------|
| INT. | DATE | REASON |
| | | |
| | | |
| | | |
| | | |
| | | |
| | | |
| | | |
| | | |
| | | |
| | | |

| F.A.L. RTE. | SECTION | COUNTY | TOTAL SHEETS | SHEET NO. |
|---------------------|---------------|------------------|--------------|-----------|
| 6108 | (TOWN & TS-1) | LA SALLE | 466 | 367 |
| STA. 249+75.00 | | TO STA. | | |
| FED. ROAD DIST. NO. | ILLINOIS | FED. AID PROJECT | | |
| CONTRACT NO. 86603 | | | | |
| 70 | | | | |

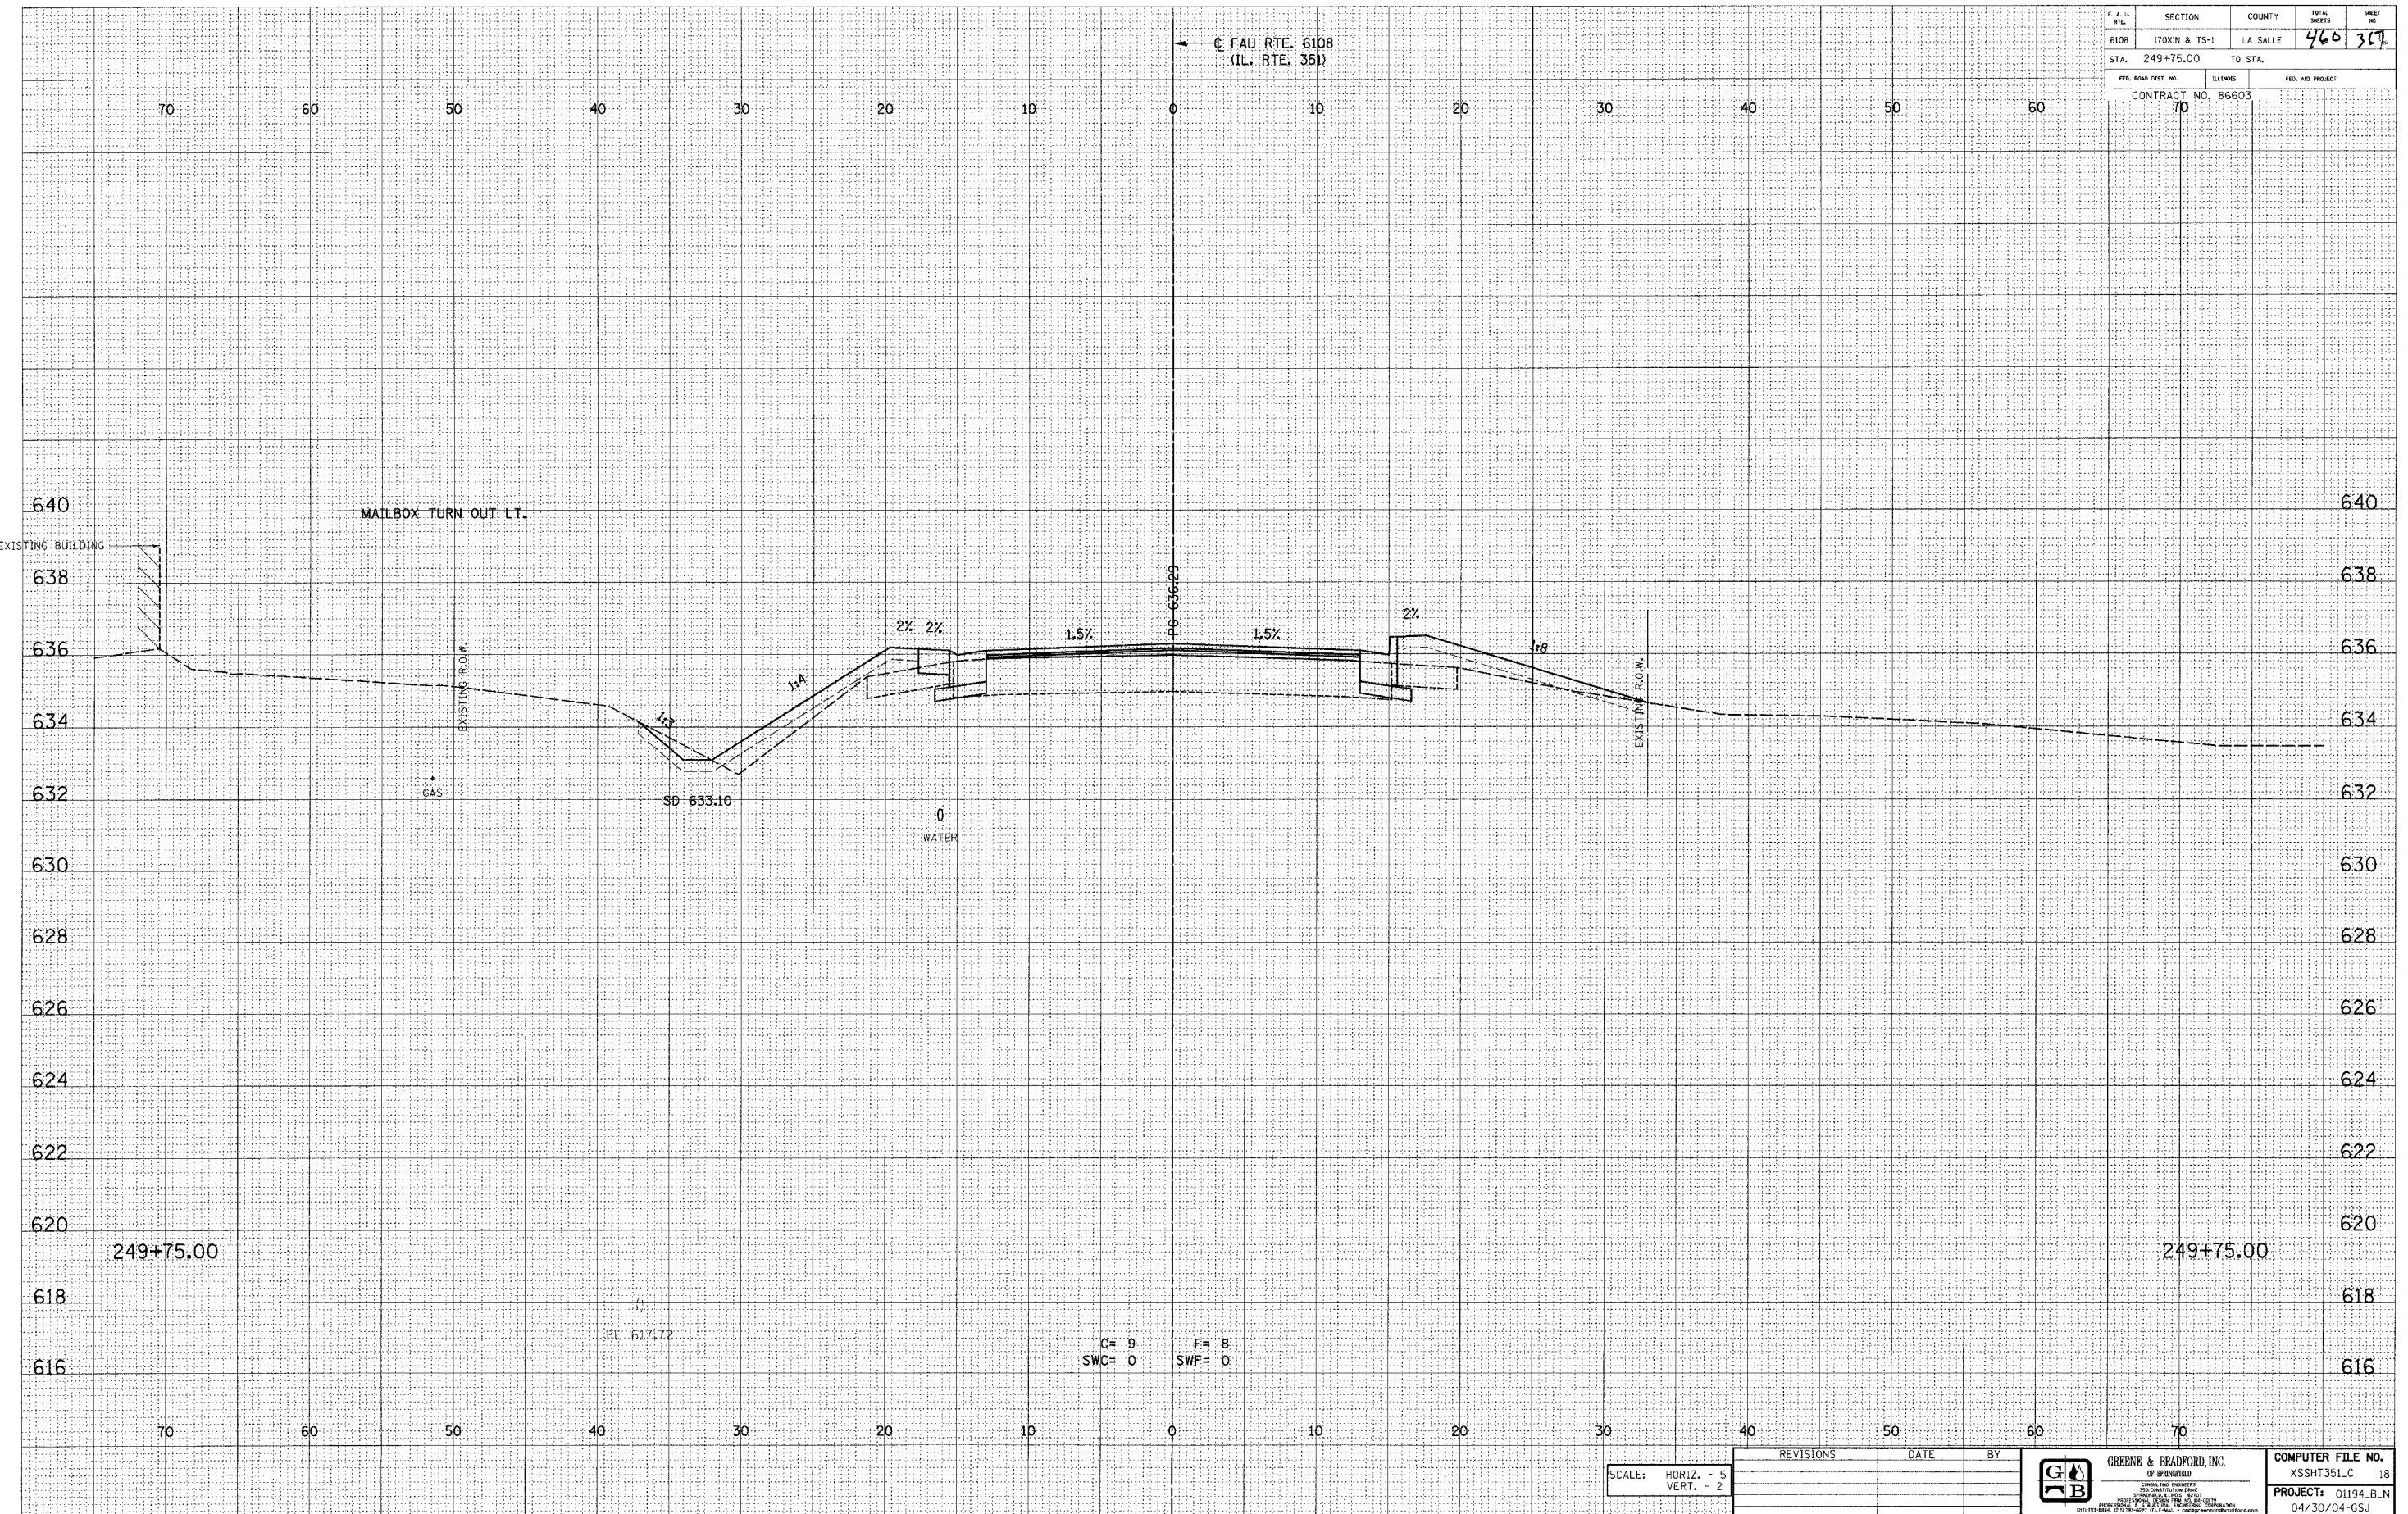

E-XSEC I: 8/25/98

SCALE: HORIZ. - 5
VERT. - 2

| REVISIONS | DATE | BY |
|-----------|------|----|
| | | |
| | | |
| | | |

GREENE & BRADFORD, INC.
 OF SPRINGFIELD
 1201 N. WASHINGTON
 SPRINGFIELD, ILLINOIS 62761
 (217) 524-1270 FAX (217) 524-1271

| | |
|--|--------------|
| COMPUTER FILE NO. XSSH7351.C | 18 |
| PROJECT: 01194_B.N | |
| | 04/30/04-GSJ |

FAU RTE. 6108 (IL. RTE. 351) LA SALLE CO.