

DESIGN		
INT.	DATE	REASON


DATE	
BY	
REVISIONS	
PLOTTED	
TEMPLATE	
AREAS	
CHECKED	
FINAL SURVEY	
NOTE BOOK	
NO.	

PLOTS & CHECKS			
INT.	DATE	NO.	REASON

DATE	
BY	
REVISIONS	
PLOTTED	
TEMPLATE	
AREAS	
CHECKED	
ORIGINAL SURVEY	
NOTE BOOK	
NO.	

CHECKS		
INT.	DATE	REASON

F.A. NO.	SECTION	COUNTY	TOTAL SHEETS	SHEET NO.
6108	170XN & TS-1	LA SALLE	460	384
STA. 253+75.00		TO STA.		
FED. ROAD DIST. NO.	ELLIPSES	FED. AID PROJECT		
	70			
CONTRACT NO. 86603				

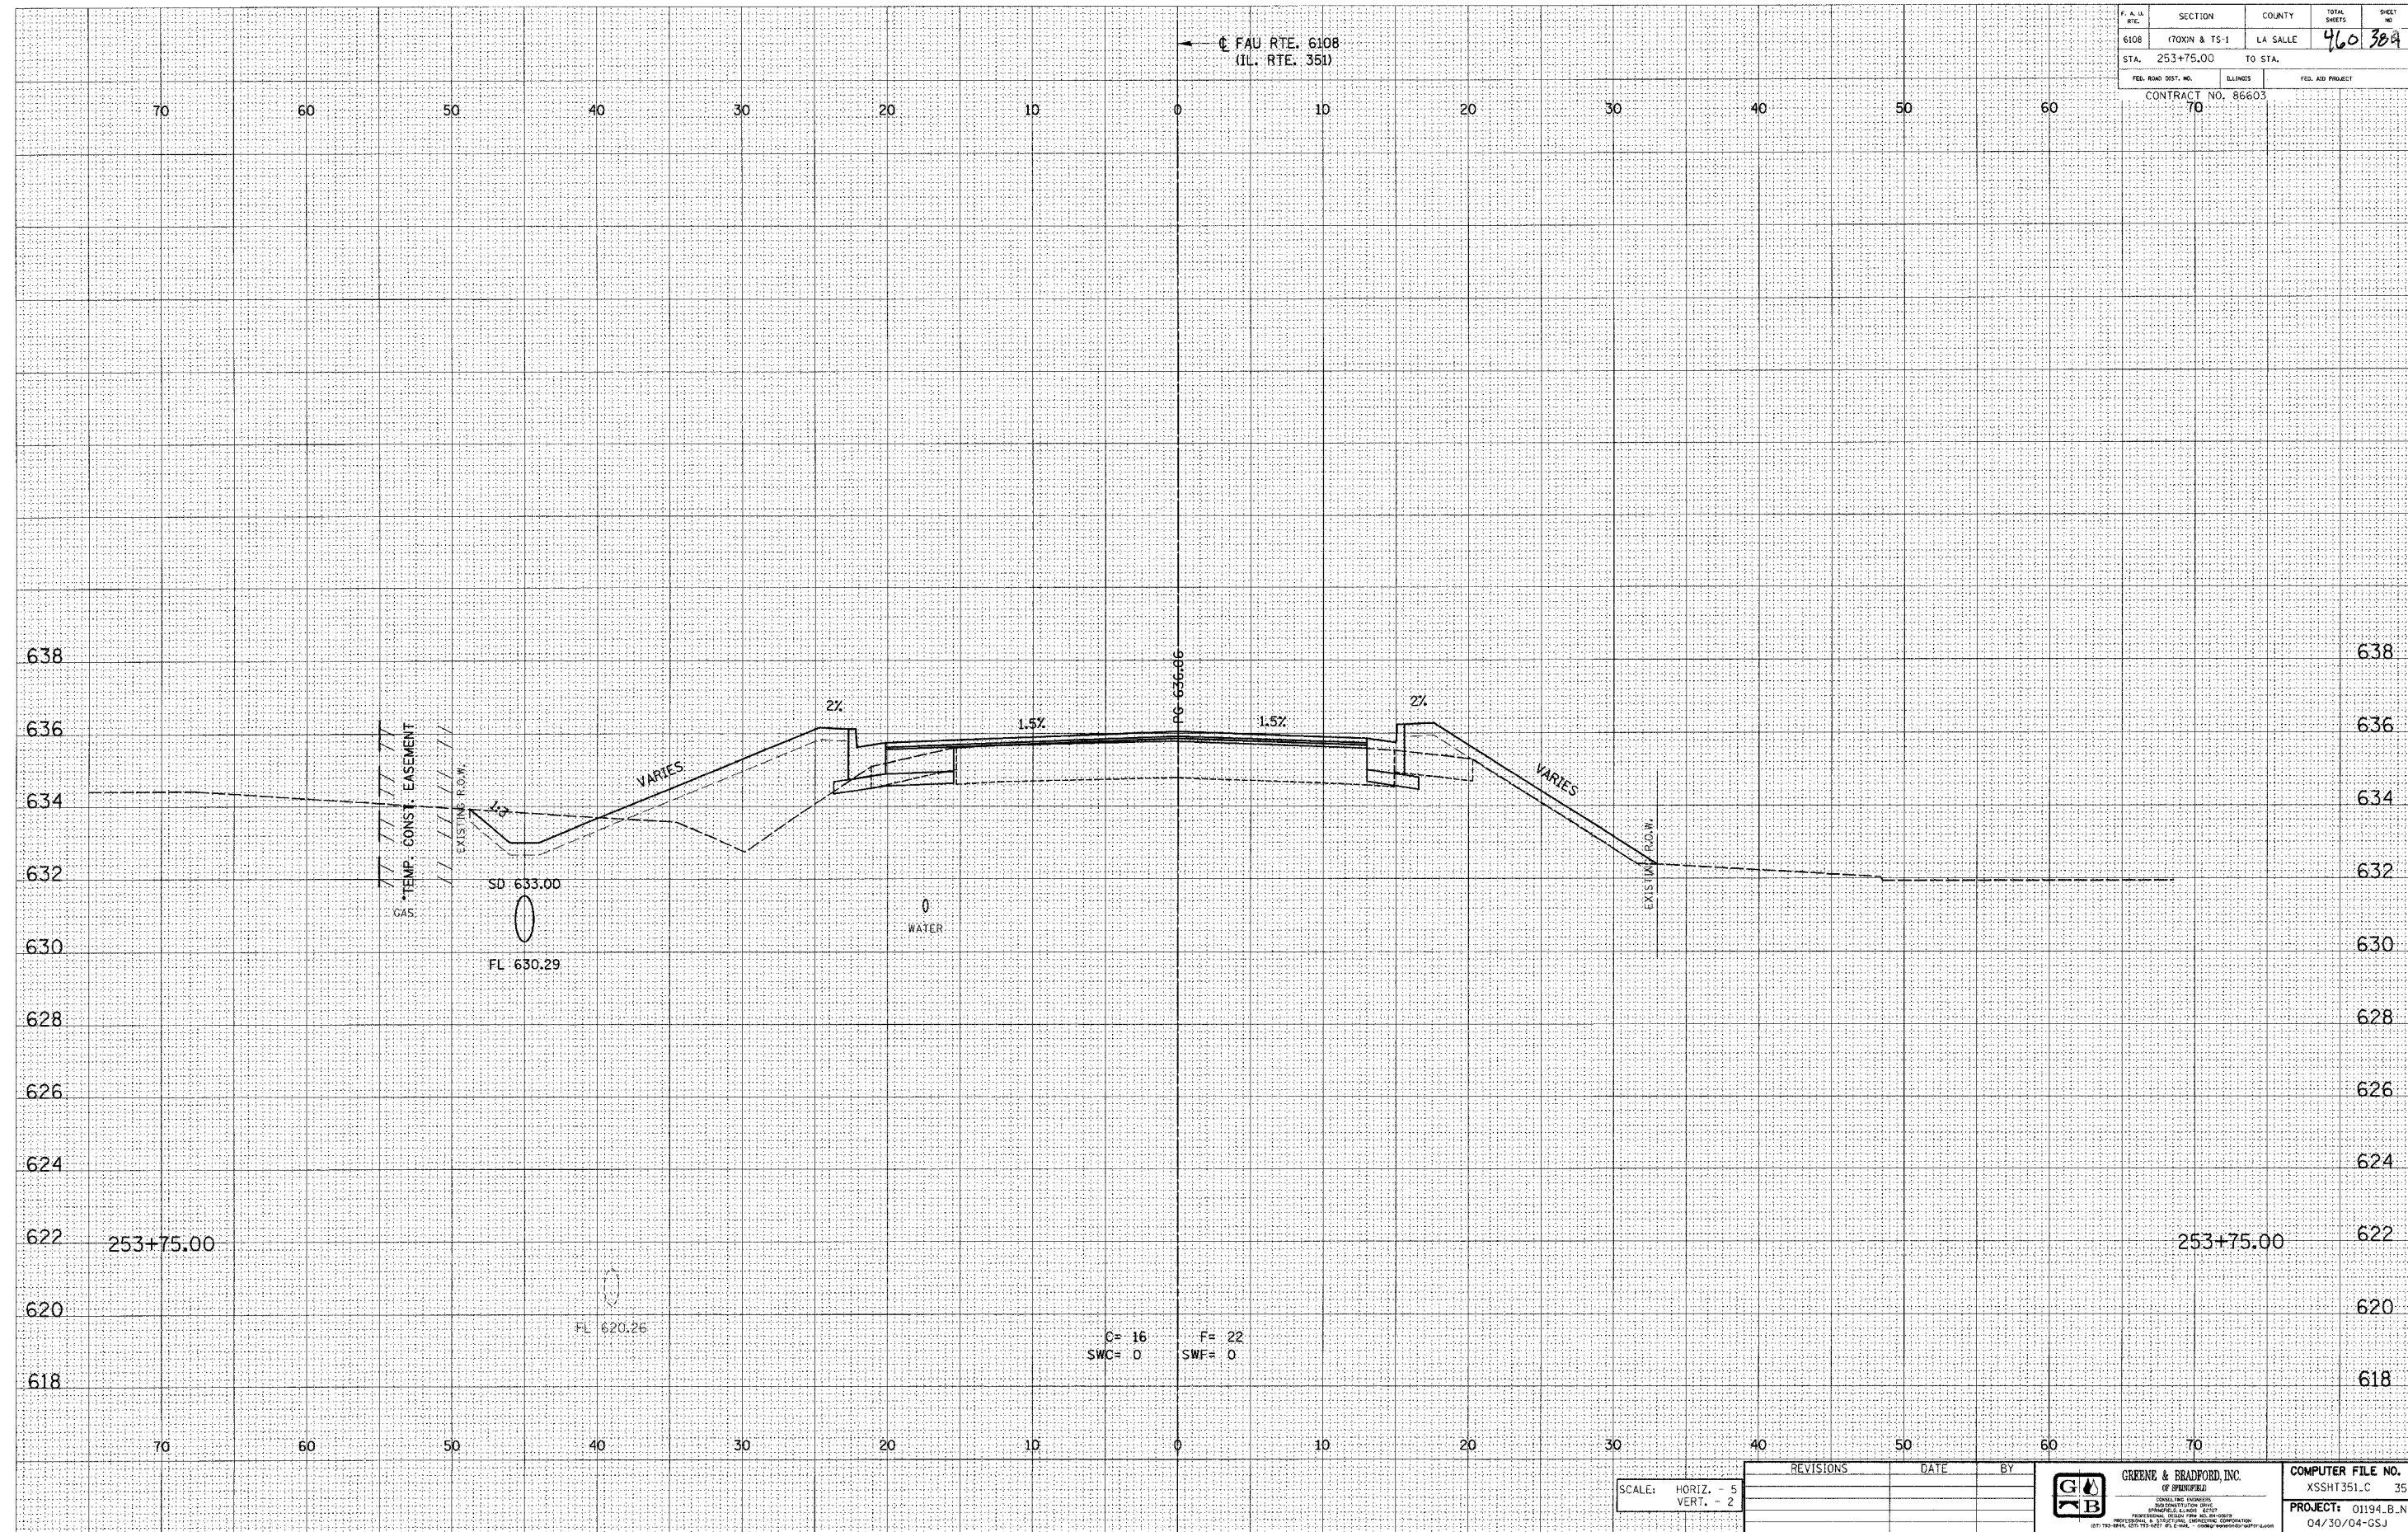

C= 16 F= 22
SWC= 0 SWF= 0

SCALE: HORIZ. - 5
VERT. - 2

REVISIONS	DATE	BY



COMPUTER FILE NO.	XSSHT351.C 35
PROJECT:	01194.B.N 04/30/04-GSJ

E-XSEC 141 8/25/98

FAU RTE. 6108 (IL. RTE. 351) LA SALLE CO.