

DESIGN		
INT.	DATE	REASON


DATE	BY

PLOTS & CHECKS		
INT.	DATE/NO.	REASON

DATE	BY

CHECKS		
INT.	DATE	REASON

F.A.L. #/E.	SECTION	COUNTY	TOTAL SHEETS	SHEET NO.
6108	170XN & 15-1	LA SALLE	460	313
STA. 255+75.00		TO STA.		
FED. ROAD DIST. NO.		BLINDS	FED. AID PROJECT	
CONTRACT NO. 86603				
70				

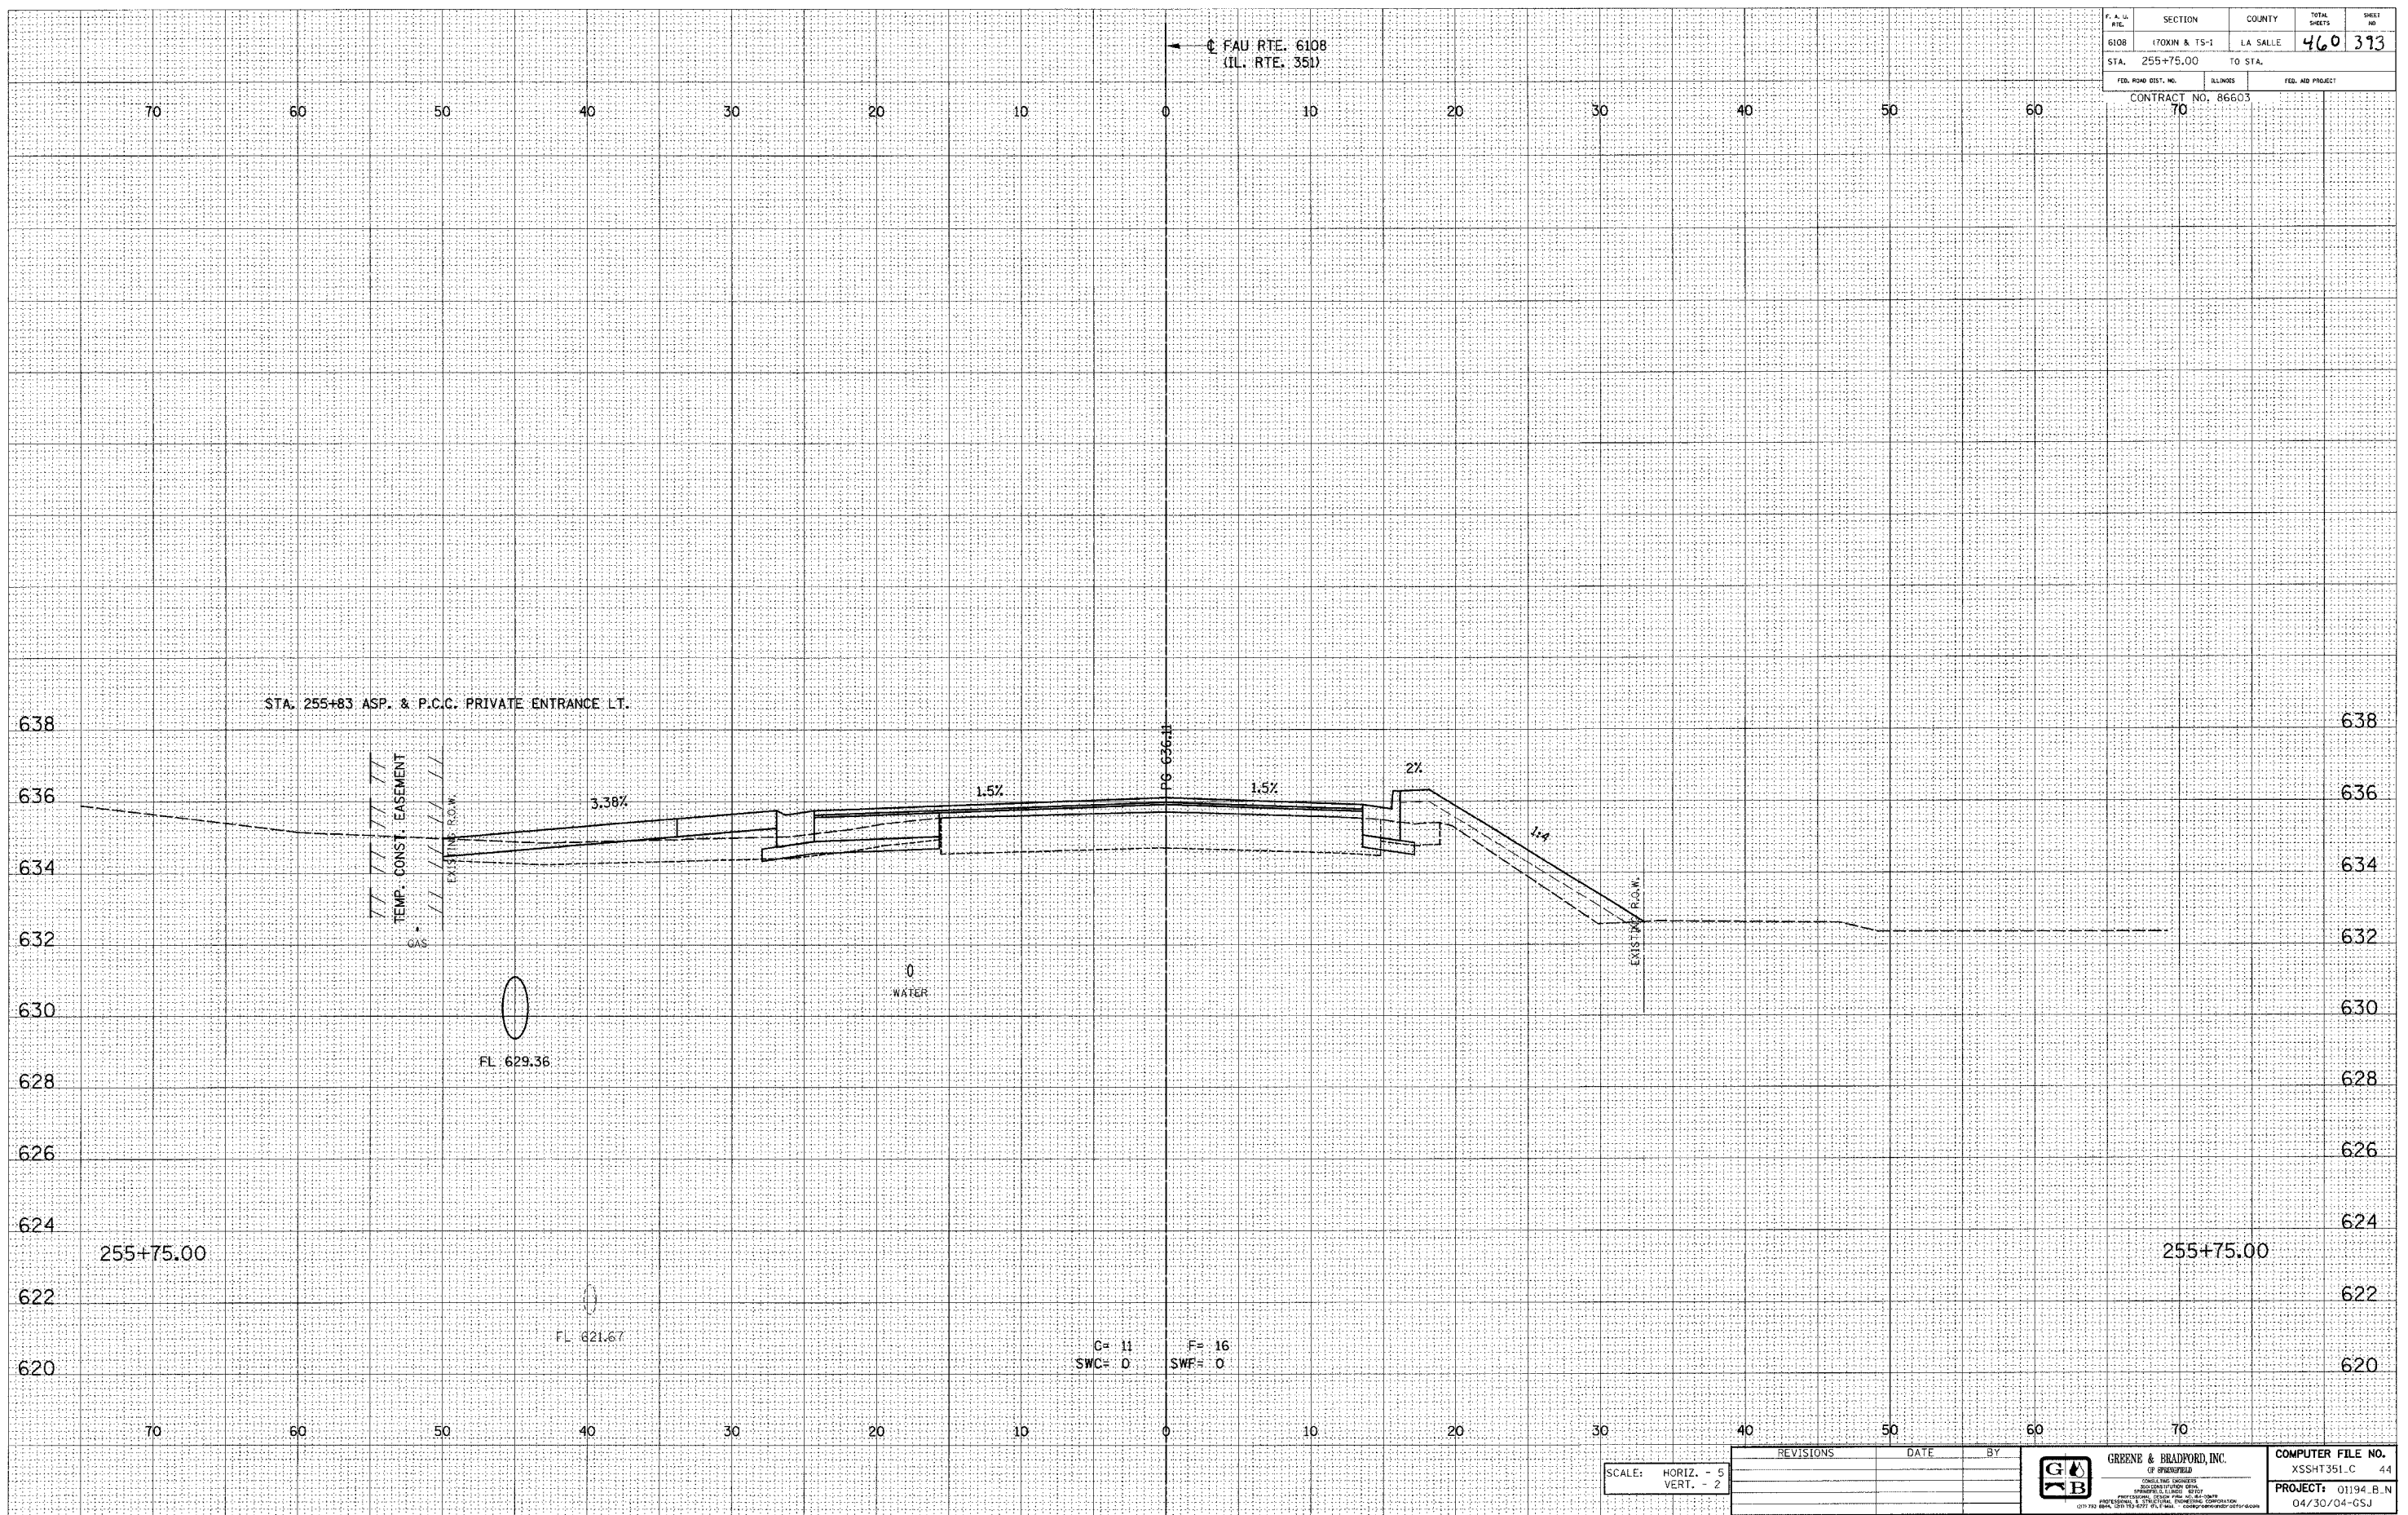

REVISIONS	DATE	BY



COMPUTER FILE NO.
XSSH351.C 44
PROJECT: 01194_B.N
04/30/04-GSJ

user: h:\work\con1951b.dgn [07/25/2004 3:40:17 PM] user: grey