

DESIGN		
INT.	DATE	REASON


BY	DATE

PLOTS & CHECKS		
INT.	DATE NO.	REASON

BY	DATE

CHECKS		
INT.	DATE	REASON

P.A. LA FILE	SECTION	COUNTY	TOTAL SHEETS	SHEET NO.
6108	170XIN & TS-1	LA SALLE	460	399
STA. 256+38.87	TO STA.			
FED. ROAD DIST. NO.	ILLINOIS	FED. AID PROJECT		
	70			

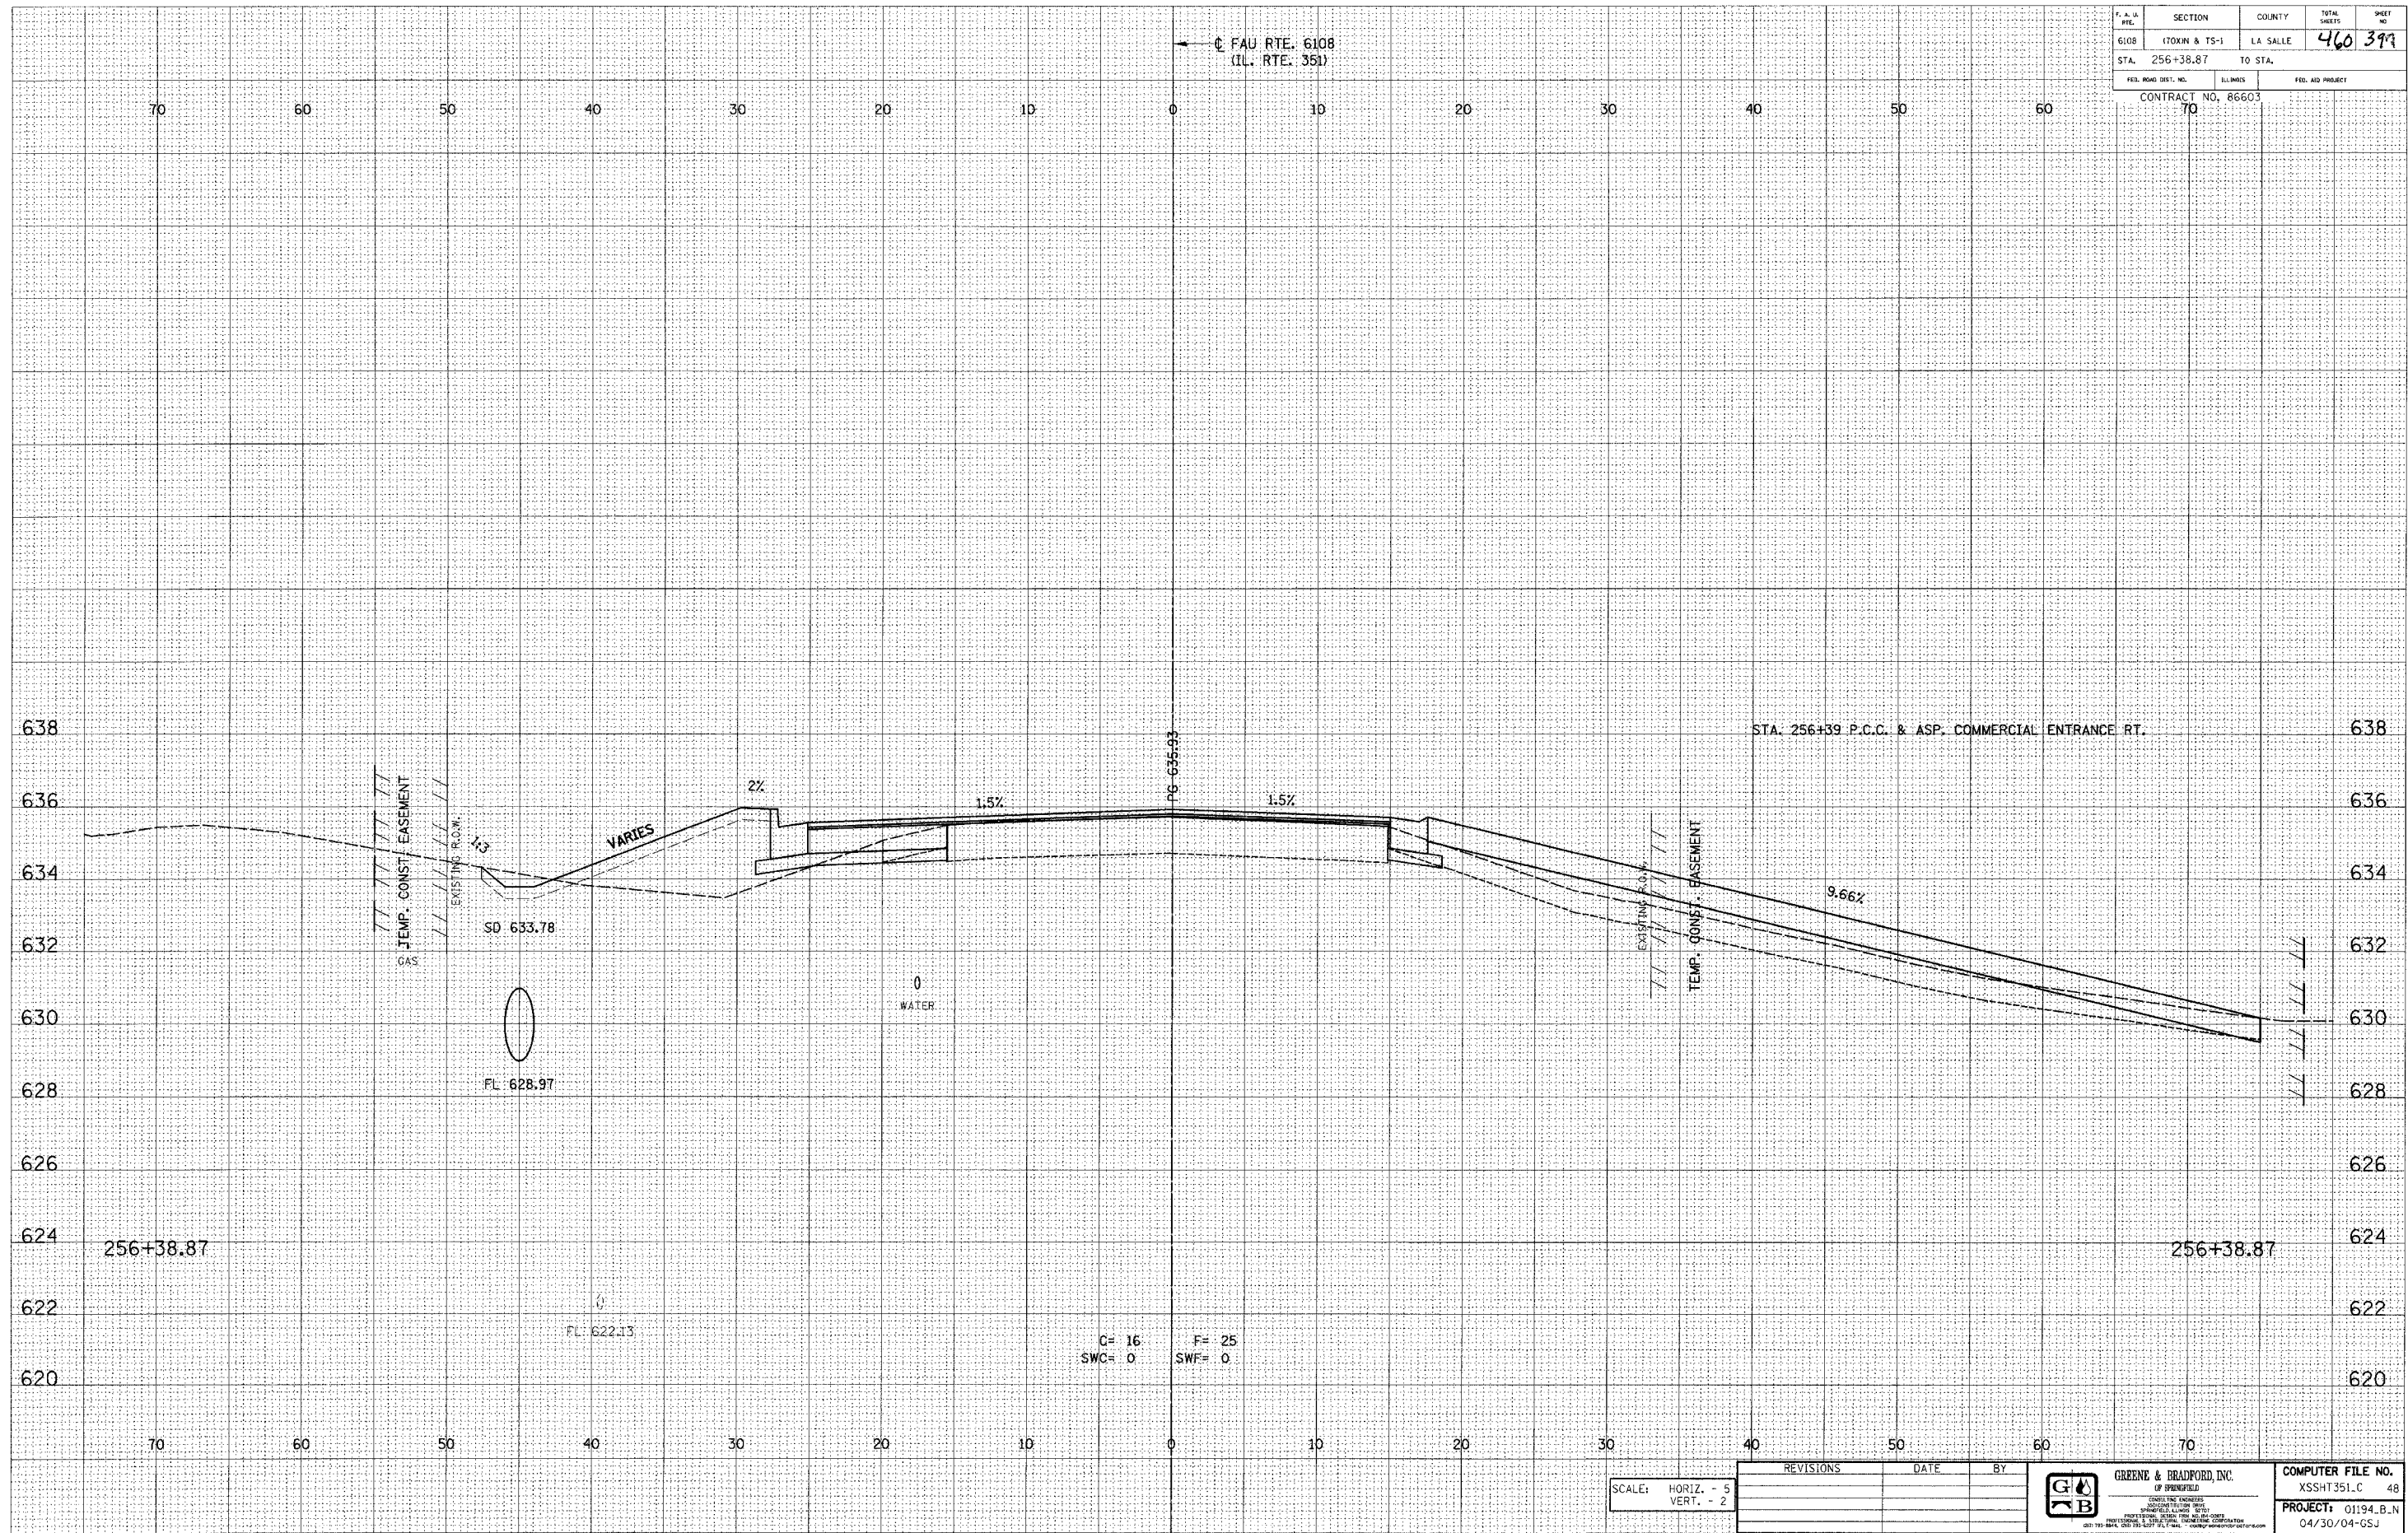

E-XSEC 141 8/25/98



COMPUTER FILE NO.
XSSHT351.C 48
PROJECT: 01194_B_N
04/30/04-CSJ

FAU RTE. 6108 (IL. RTE. 351) LA SALLE CO.