

DESIGN		
INTL. DATE	REASON	


DATE	BY	REASON

PLOTS & CHECKS		
INTL. DATE	NO.	REASON

DATE	BY	REASON

CHECKS		
INTL. DATE	REASON	

F. A. U. RTE.	SECTION	COUNTY	TOTAL SHEETS	SHEET NO.
6108	(70XIN & TS-1)	LA SALLE	460	461
STA. 257+25.00	TO STA.			
FED. ROAD DIST. NO.	ILLINOIS	FED. AID PROJECT		
CONTRACT NO. 86603		70		

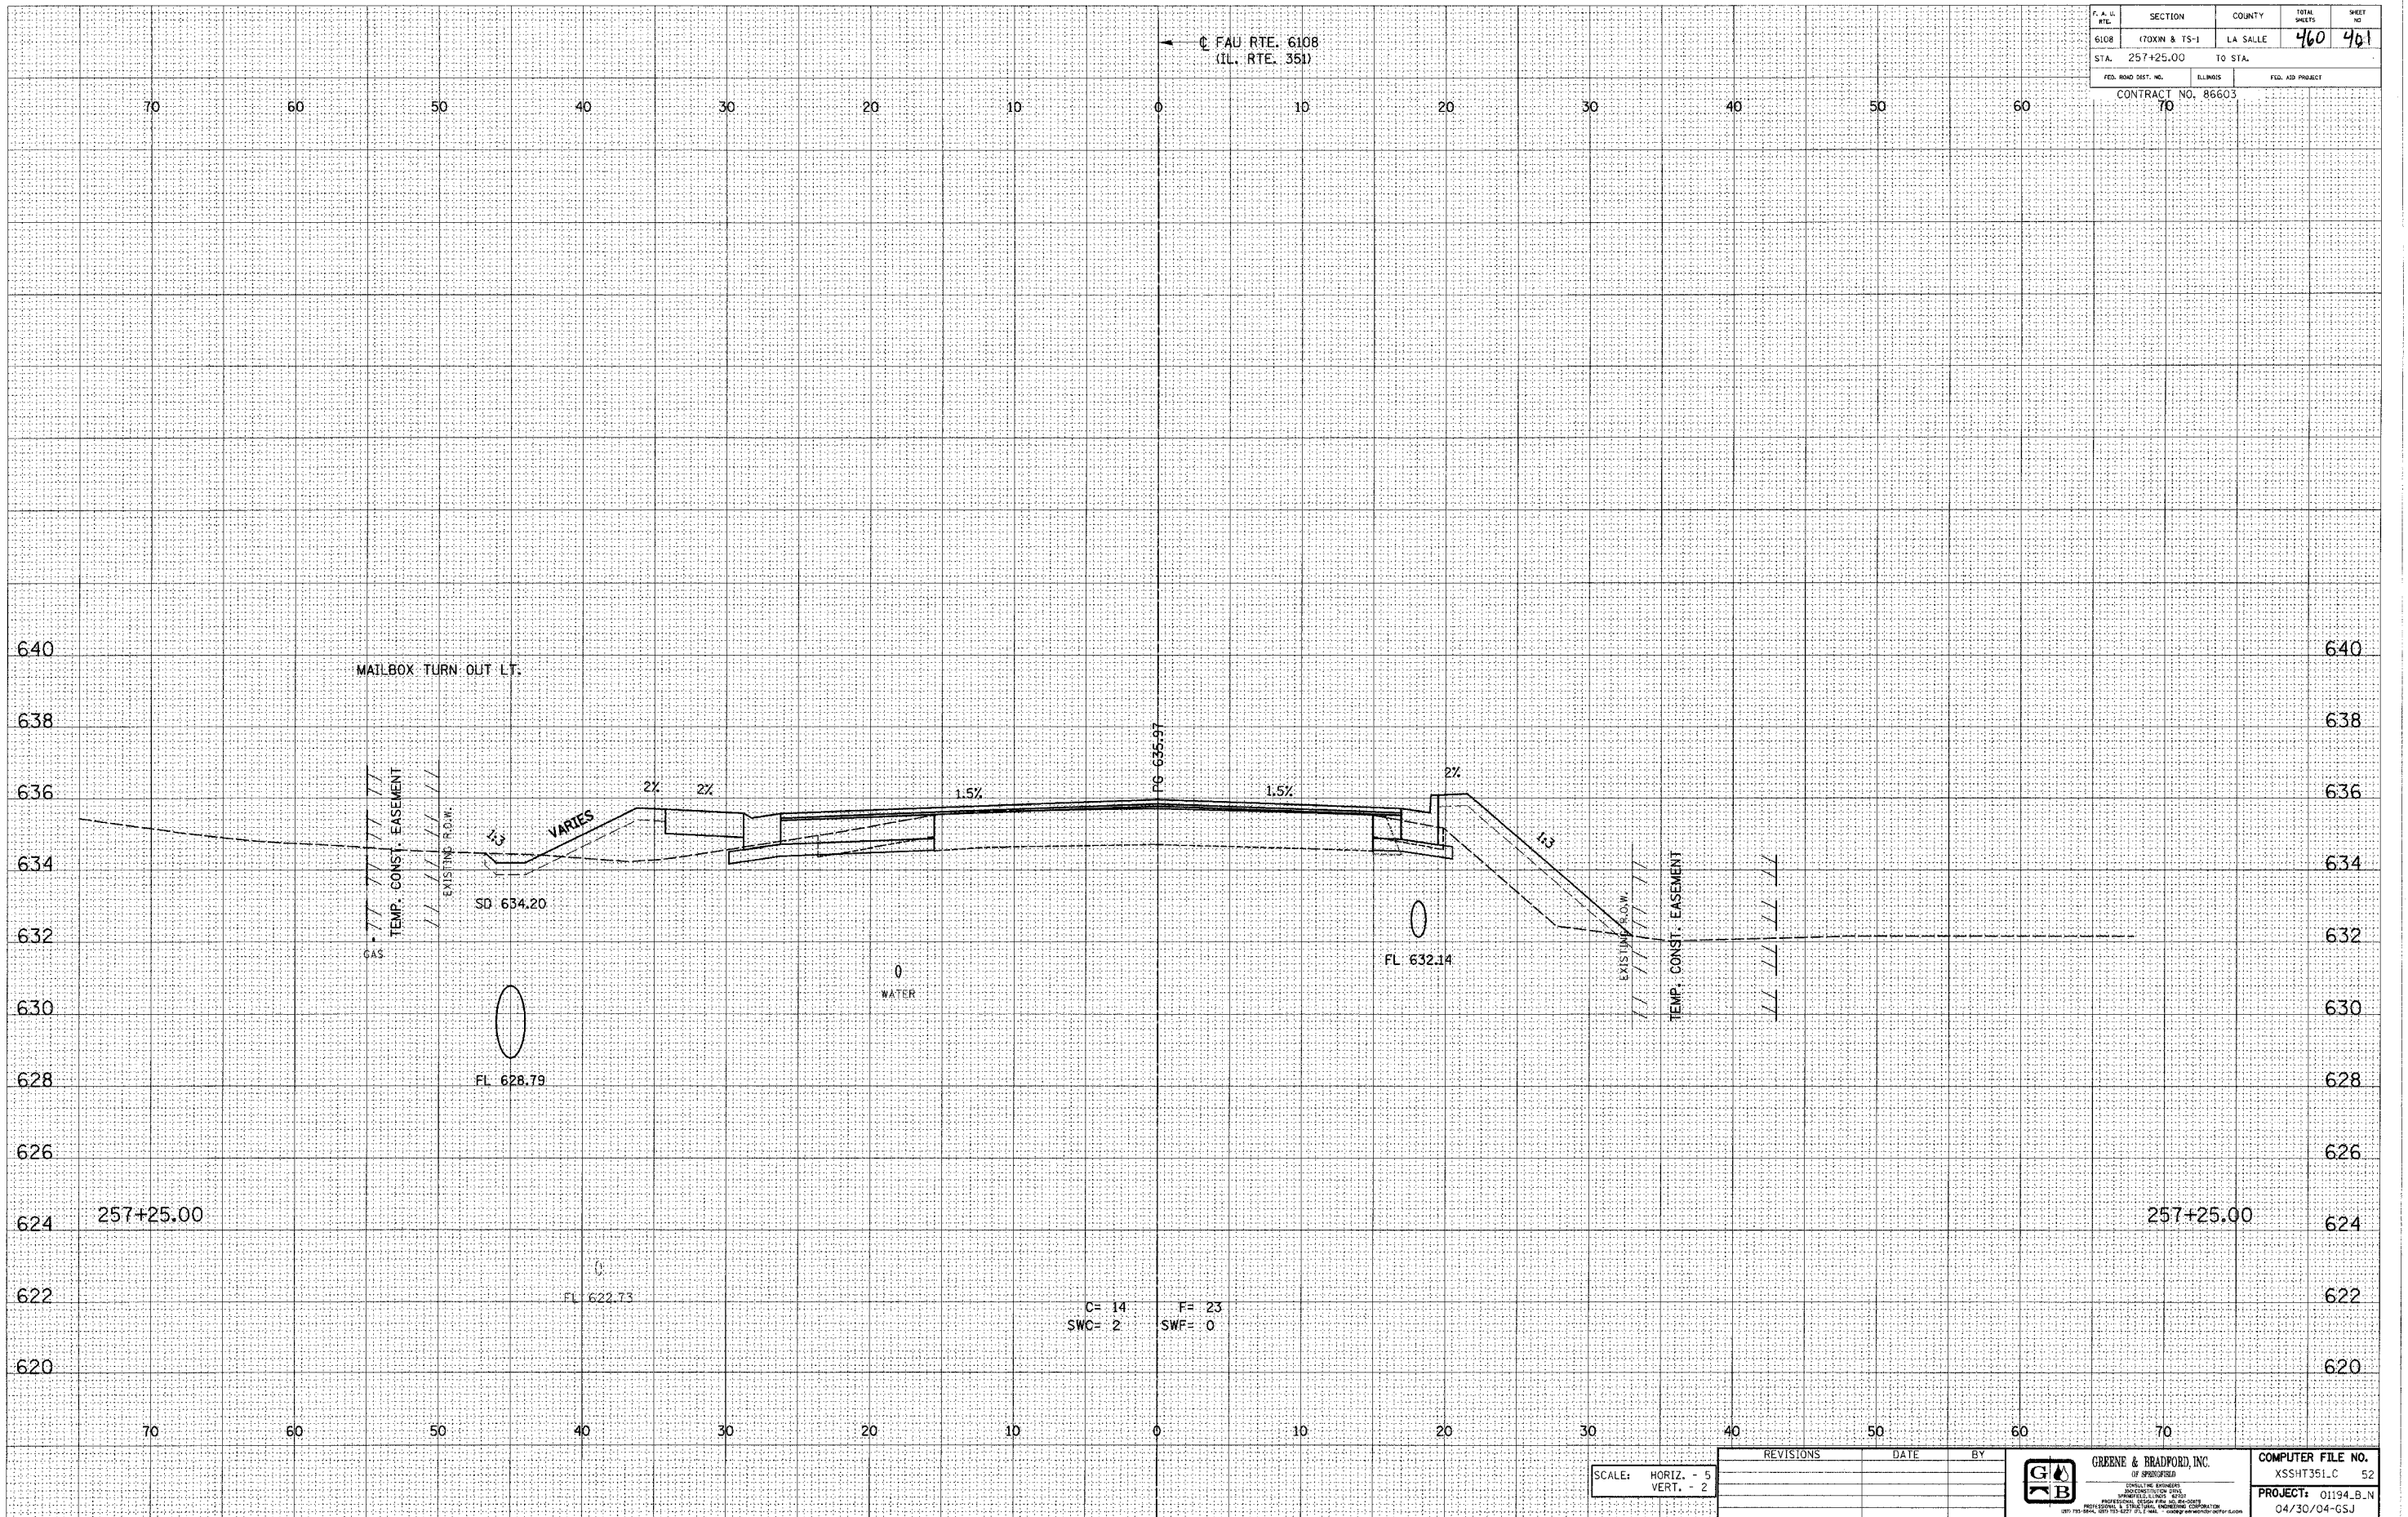

E-XSEC 1d 8/25/98

SCALE: HORIZ. - 5
VERT. - 2

REVISIONS	DATE	BY



COMPUTER FILE NO.	
XSSHT351.C	52
PROJECT: 01194_B.N	
04/30/04-GSJ	

FAU RTE. 6108 (IL. RTE. 351) LA SALLE CO.