

DESIGN		
INT.	DATE	REASON


BY		DATE

PLOTS & CHECKS			
INT.	DATE	NO.	REASON

BY		DATE

CHECKS		
INT.	DATE	REASON

F. A. U. REL.	SECTION	COUNTY	TOTAL SHEETS	SHEET NO.
6108	(70XN & TS-1)	LA SALLE	460	405
STA. 258+00.00		TO STA.		
FED. ROAD DIST. NO.	BLINDS	FED. AID PROJECT		
CONTRACT NO. 86603		70		

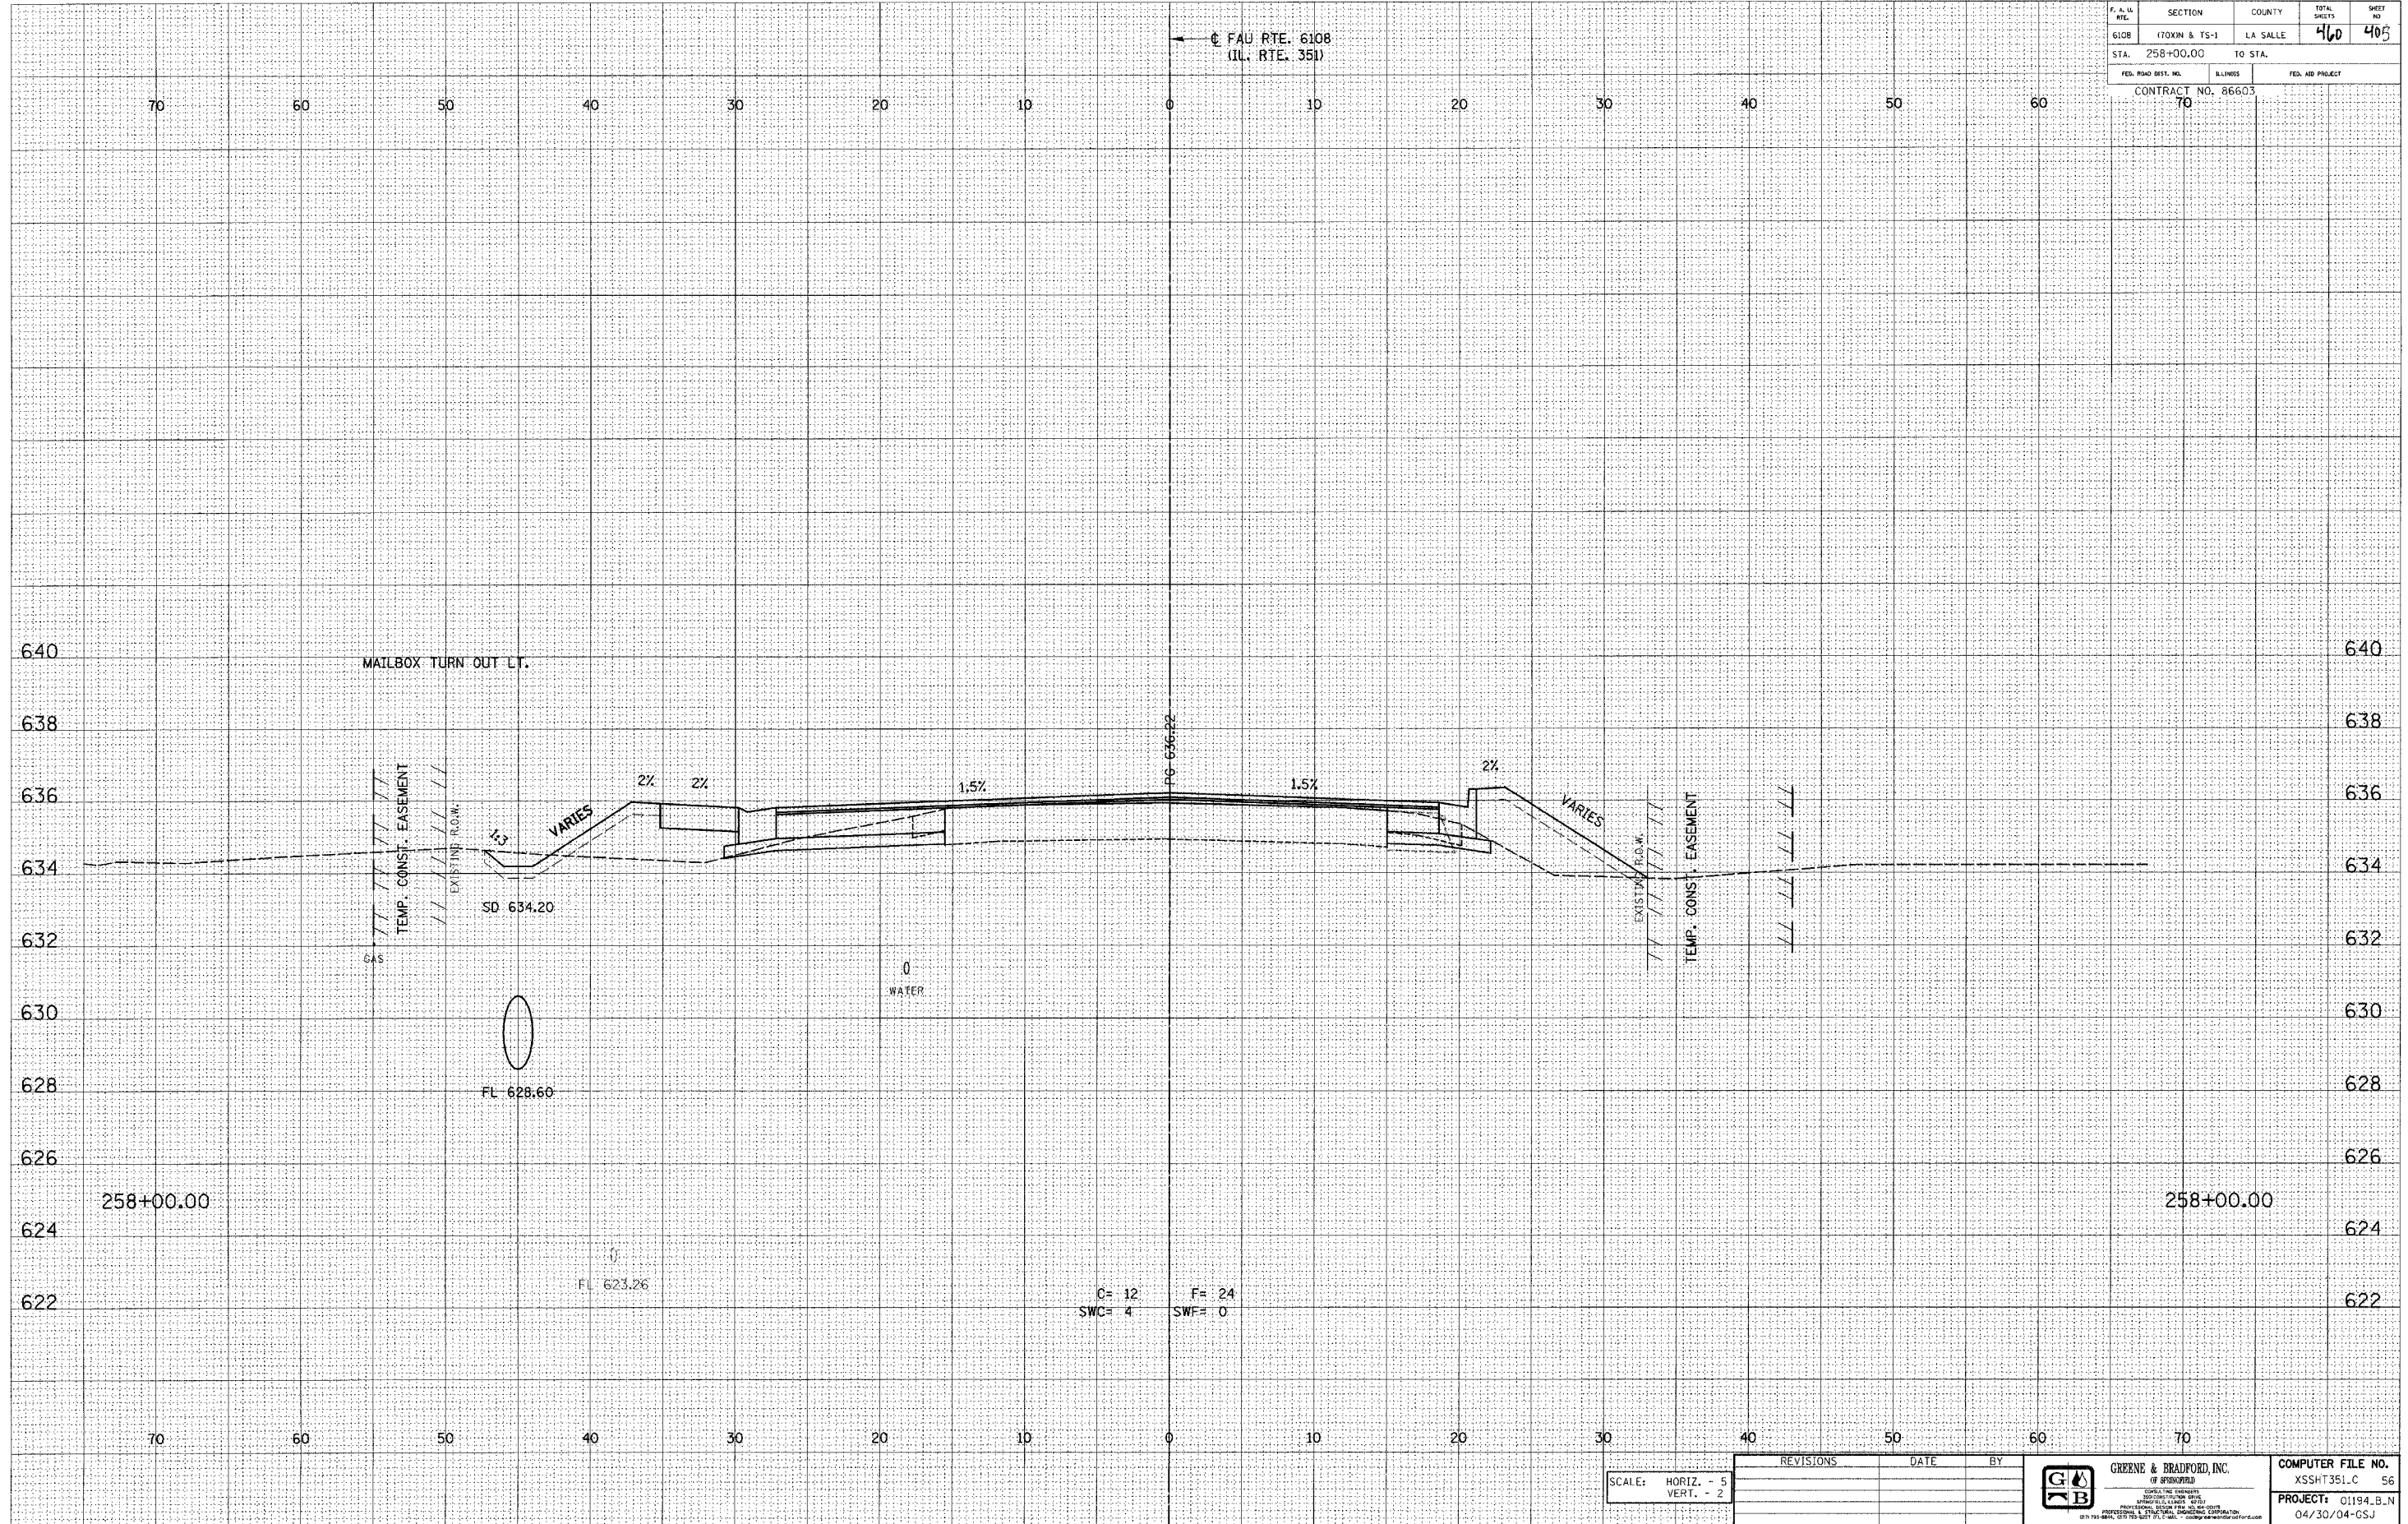

E-XSEC 1:1 8/25/98

SCALE: HORIZ. - 5 VERT. - 2	REVISIONS	DATE	BY	<p>GREENE & BRADFORD, INC. OF BRADFORD, ILL. CONSULTING ENGINEERS REGISTERED ENGINEERS PROFESSIONAL ENGINEERS REGISTERED SURVEYORS 1875 7TH ST. S.E. ST. LOUIS, MO. 63103 314-781-8811, 314-781-5217, FAX 314-781-8810</p>	COMPUTER FILE NO. XSSH351.C 56
					PROJECT: 01194_B.N 04/30/04-GSJ

FAU RTE. 6108 (IL. RTE. 351) LA SALLE CO.