

DESIGN		
INT.	DATE	REASON


BY	DATE

PLOTS & CHECKS		
INT.	DATE	REASON

BY	DATE

CHECKS		
INT.	DATE	REASON

F. A. S. NO.	SECTION	COUNTY	TOTAL SHEETS	SHEET NO.
6108	(TOXIN & TS-1)	LA SALLE	46	401
STA. 258+50.00	TO STA. 258+75.00		638	
FED. ROAD DIST. NO.	BLINDS	FED. AID PROJECT		
CONTRACT NO. 86603		70		

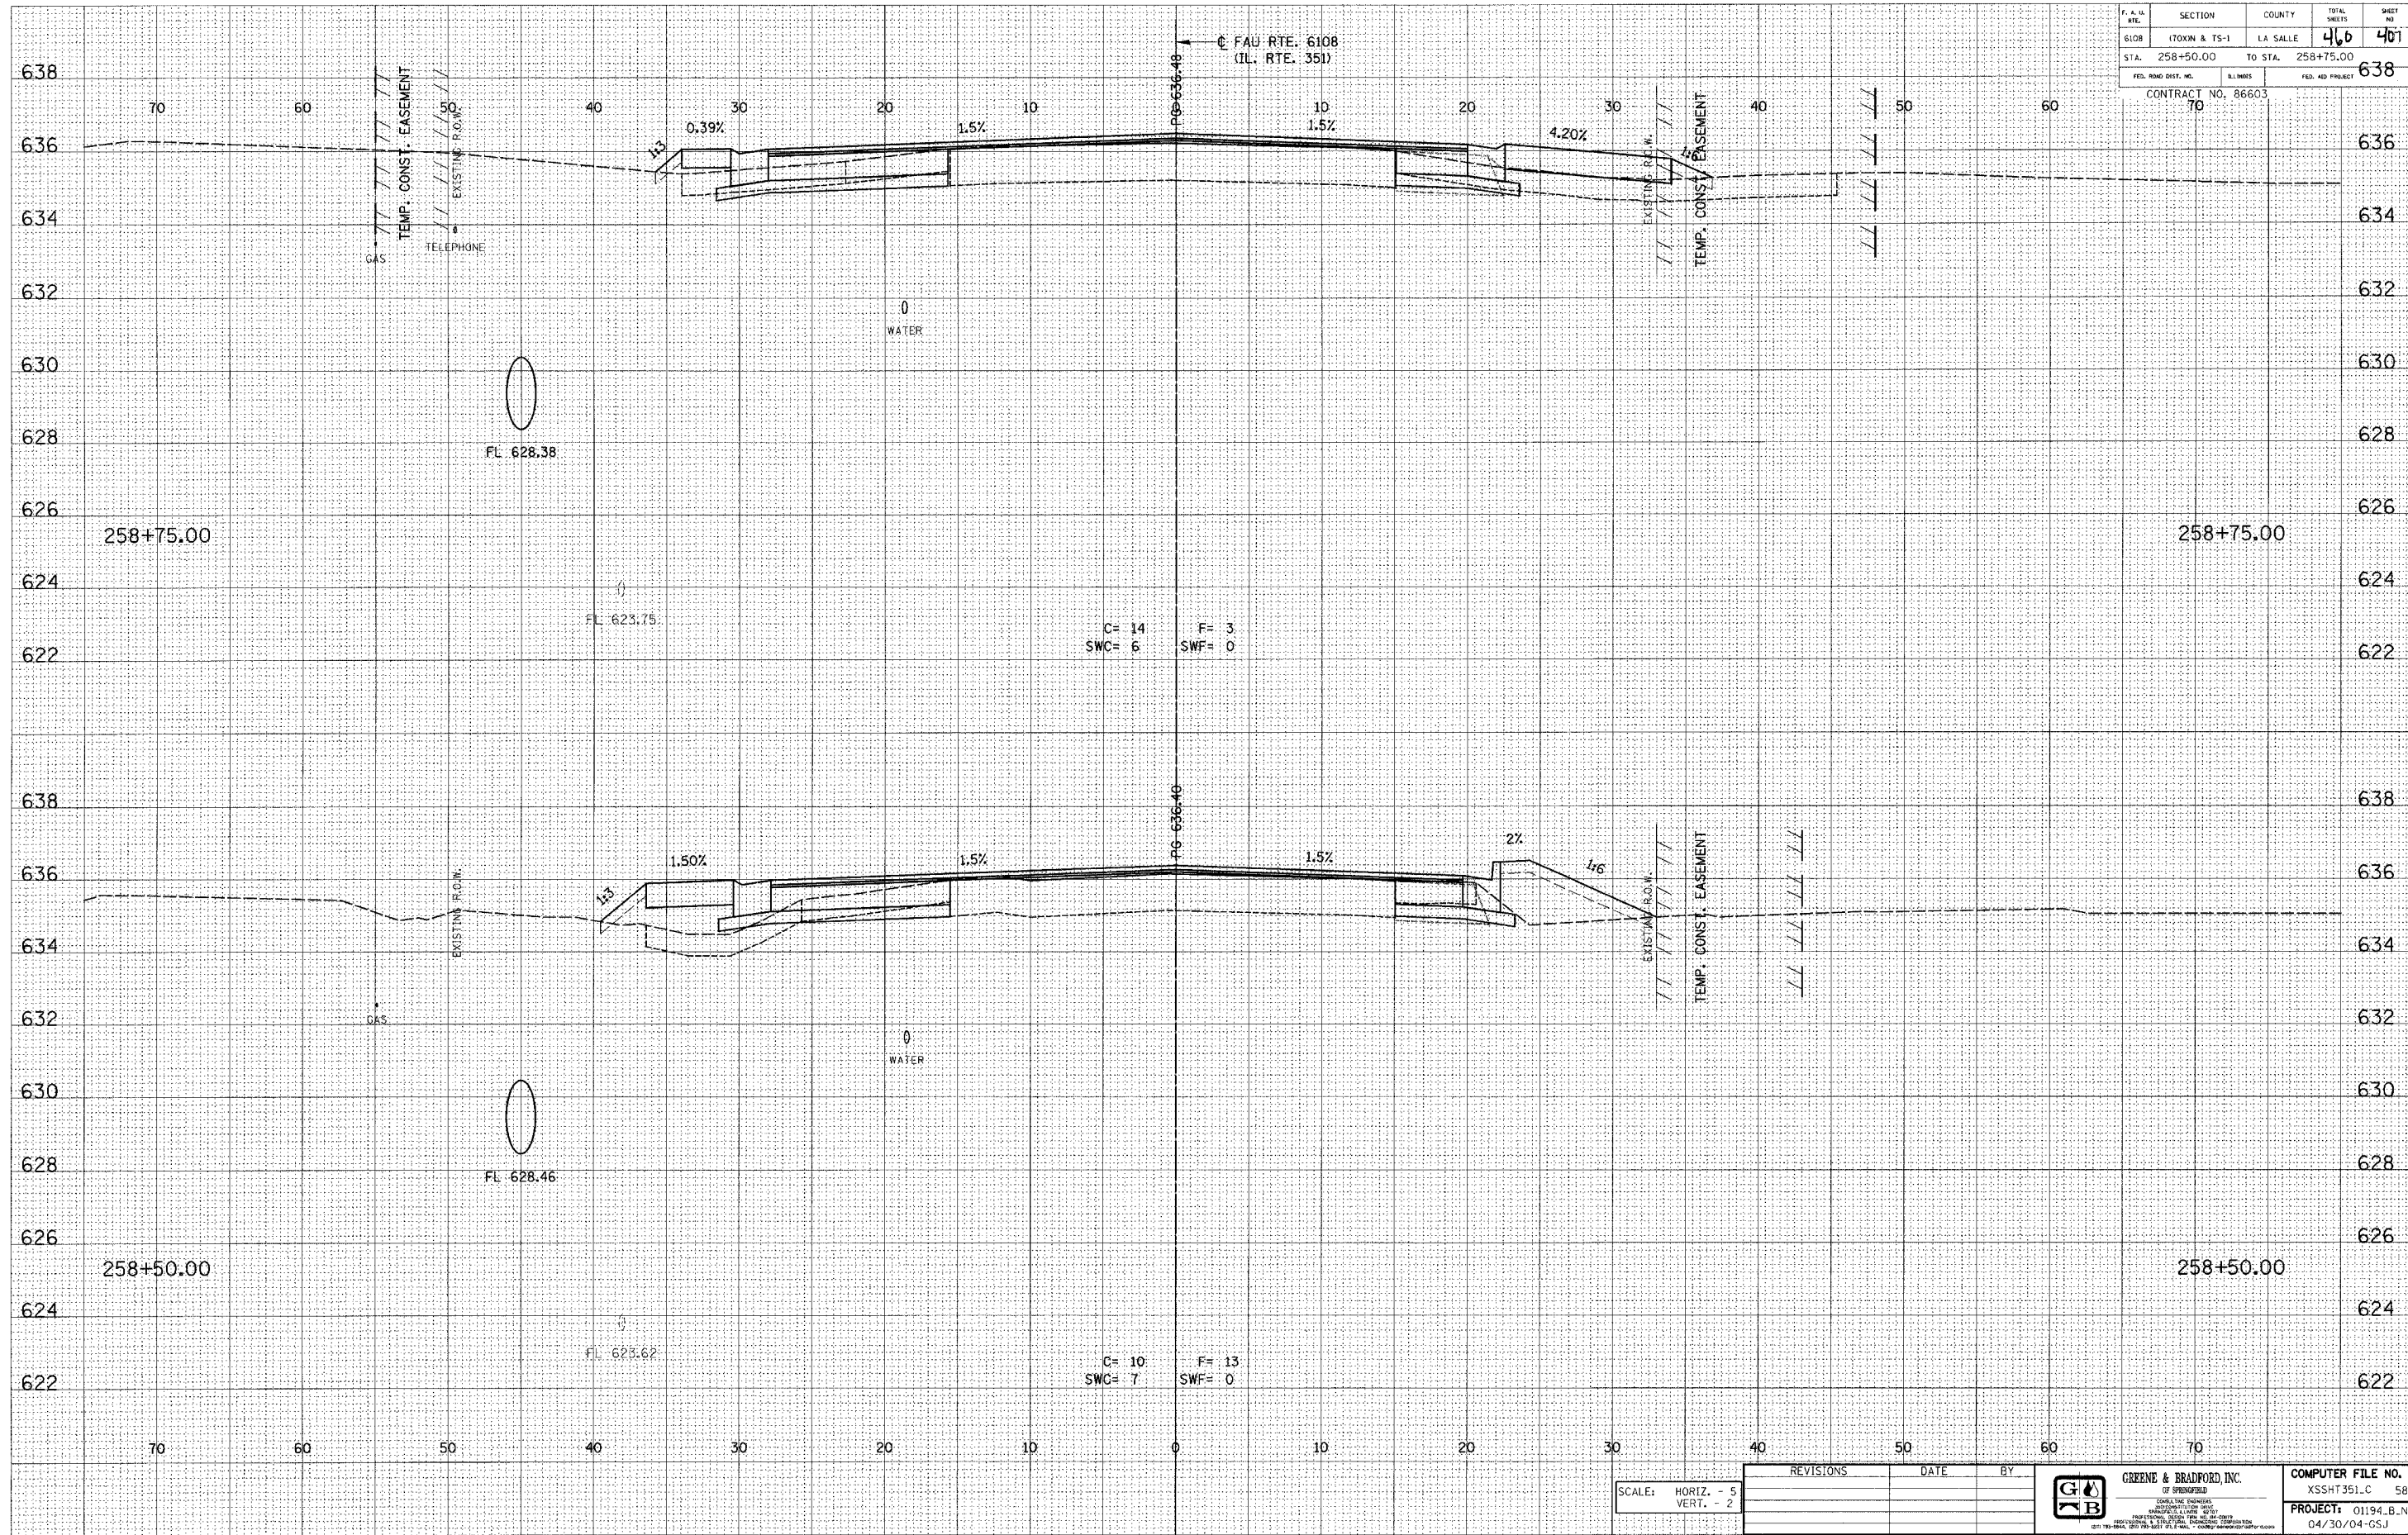

C= 14 F= 3
SWC= 6 SWF= 0

C= 10 F= 13
SWC= 7 SWF= 0

SCALE: HORIZ. - 5
VERT. - 2

REVISIONS	DATE	BY



COMPUTER FILE NO.
XSSHT351.C 58
PROJECT: 01194-B-N
04/30/04-G5J

FAU RTE. 6108 (IL. RTE. 351) LA SALLE CO.