

DESIGN		
INT.	DATE	REASON


BY	DATE

PLOTS & CHECKS			
INT.	DATE	NO.	REASON

BY	DATE

CHECKS		
INT.	DATE	REASON

F. A. H. NO.	SECTION	COUNTY	TOTAL SHEETS	SHEET NO.
6108	(70XIN & TS-1)	LA SALLE	460	421
STA. 263+25.00		TO STA. 263+50.00		
FED. ROAD DIST. NO.		ILLINOIS		
FED. AID PROJECT		CONTRACT NO. 86603		

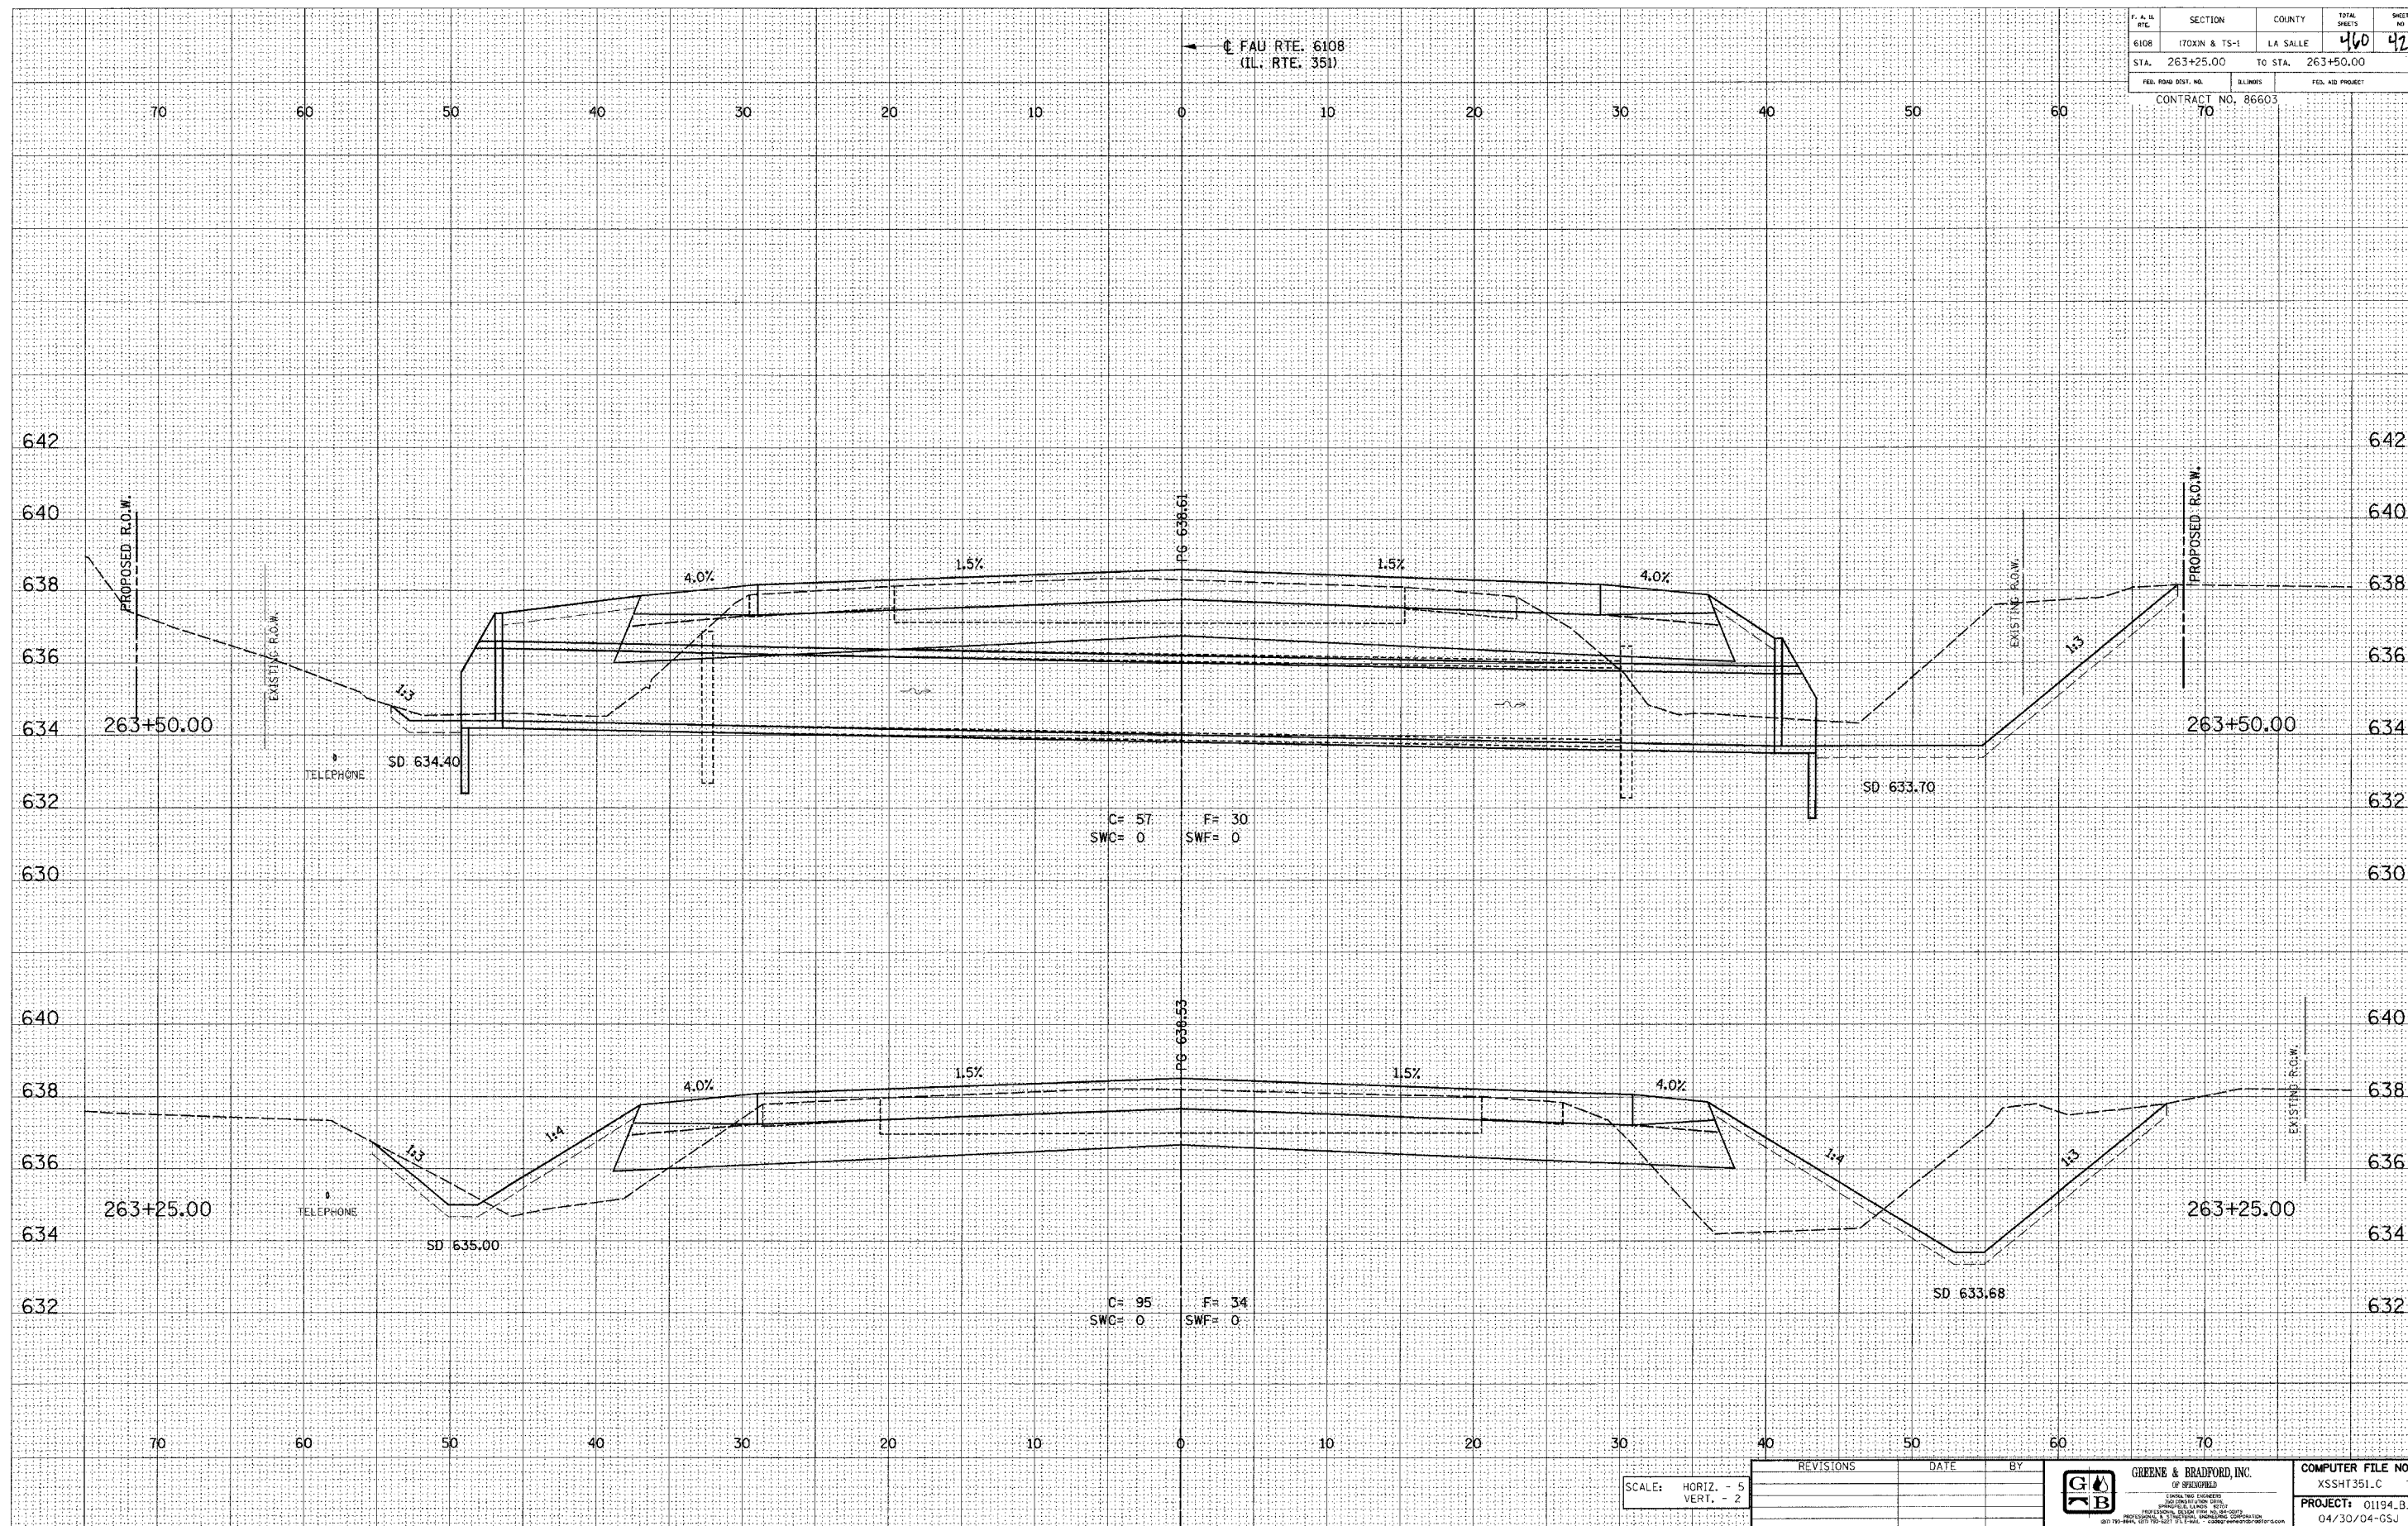

C= 57 F= 30
SWC= 0 SWF= 0

C= 95 F= 34
SWC= 0 SWF= 0

SCALE: HORIZ. - 5
VERT. - 2

REVISIONS	DATE	BY



COMPUTER FILE NO.	XSSHT351.C 72
PROJECT:	01194_B_N 04/30/04-GSJ

FAU RTE. 6108 (IL. RTE. 351) LA SALLE CO.

E-XSEC 1:1 8/25/98