

DESIGN		
INT.	DATE	REASON


DATE	BY

PLOTS & CHECKS		
INT.	DATE	REASON

DATE	BY

CHECKS		
INT.	DATE	REASON

F. A. U. NO.	SECTION	COUNTY	TOTAL SHEETS	SHEET NO.
6108	(70XIN & TS-1)	LA SALLE	460	427
STA. 50+75.00	TO STA. 51+25.00			
FED. ROAD DIST. NO.	DISTRICT	FED. AID PROJECT		
CONTRACT NO. 86603				
70				

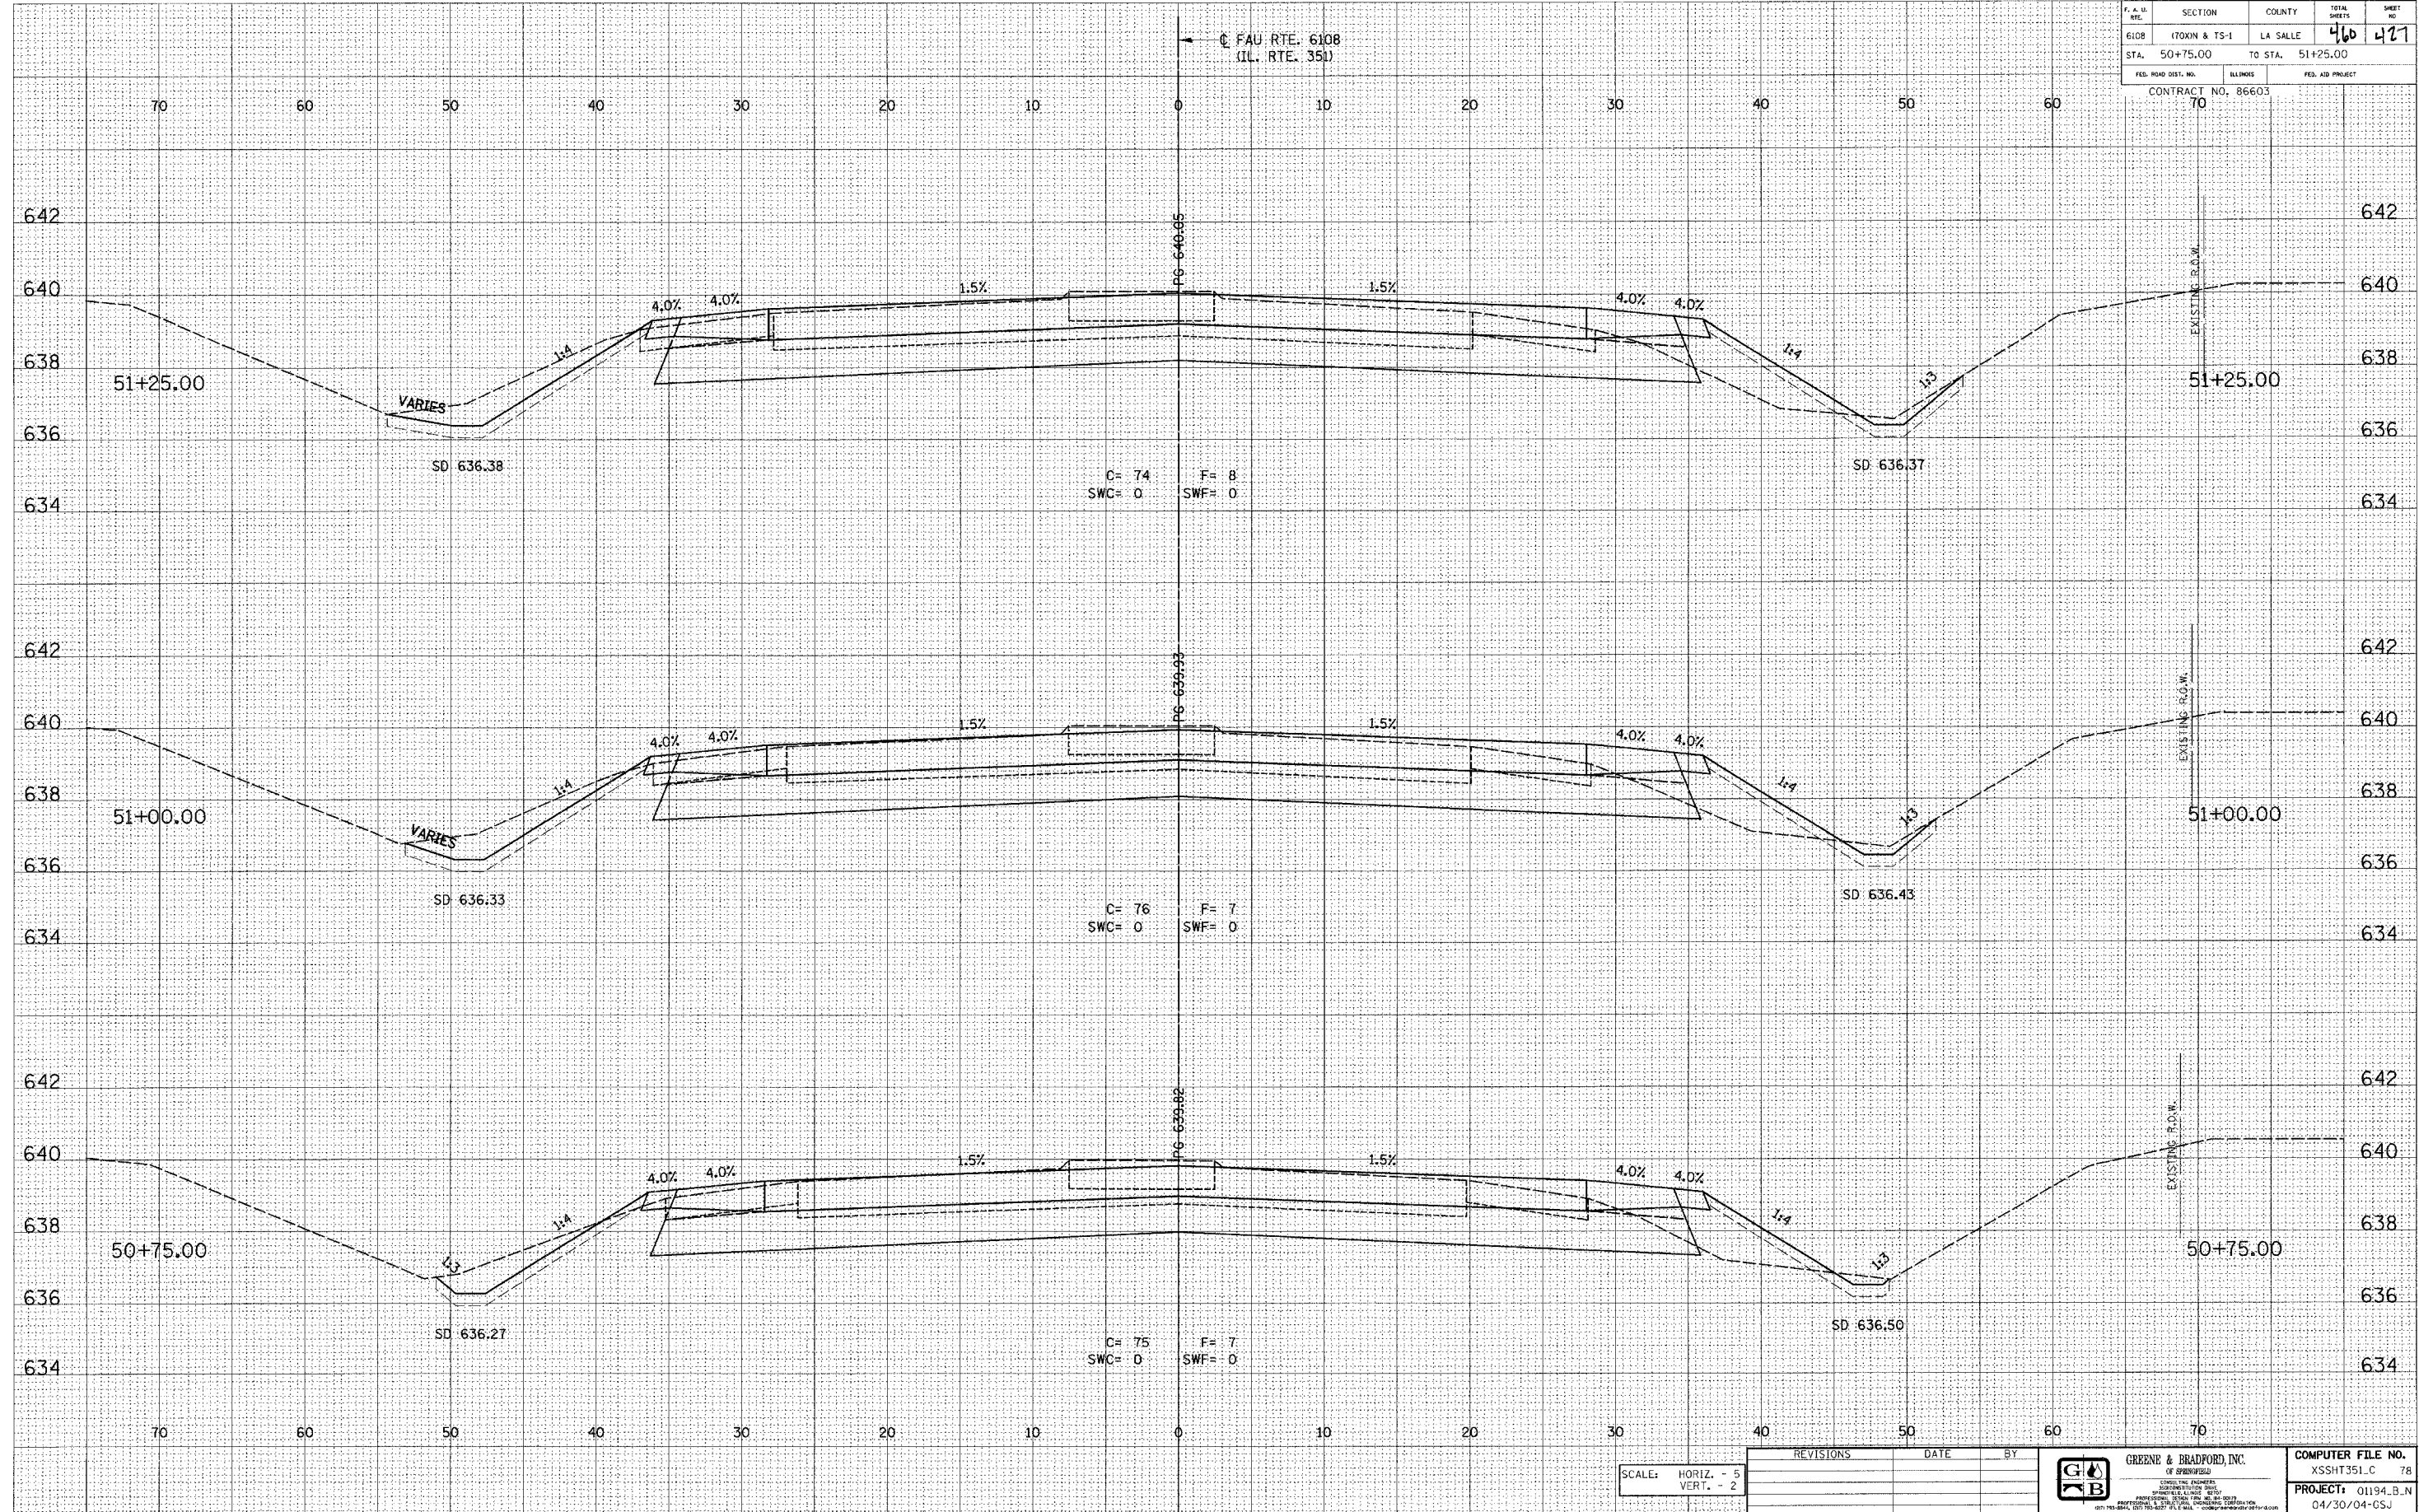

E-XSEC 1:1 8/25/98

SCALE: HORIZ. - 5
VERT. - 2

REVISIONS	DATE	BY



COMPUTER FILE NO.
XSSH351.C 78
PROJECT: 01194_B.N
04/30/04-65J

FAU RTE. 6108 (IL. RTE. 351) LA SALLE CO.