

DESIGN		
INT.	DATE	REASON

DATE	BY


PLOTS & CHECKS			
INT.	DATE	NO.	REASON

DATE	BY

CHECKS		
INT.	DATE	REASON

F. A. U. DIST.	SECTION	COUNTY	TOTAL SHEETS	SHEET NO.
6108	71XN & TS-1	LA SALLE	46	43
STA. 45+25.00		TO STA. 45+75.00		
FED. ROAD DIST. NO.	ILLINOIS	FED. AID PROJECT		

CONTRACT NO. 86603
70

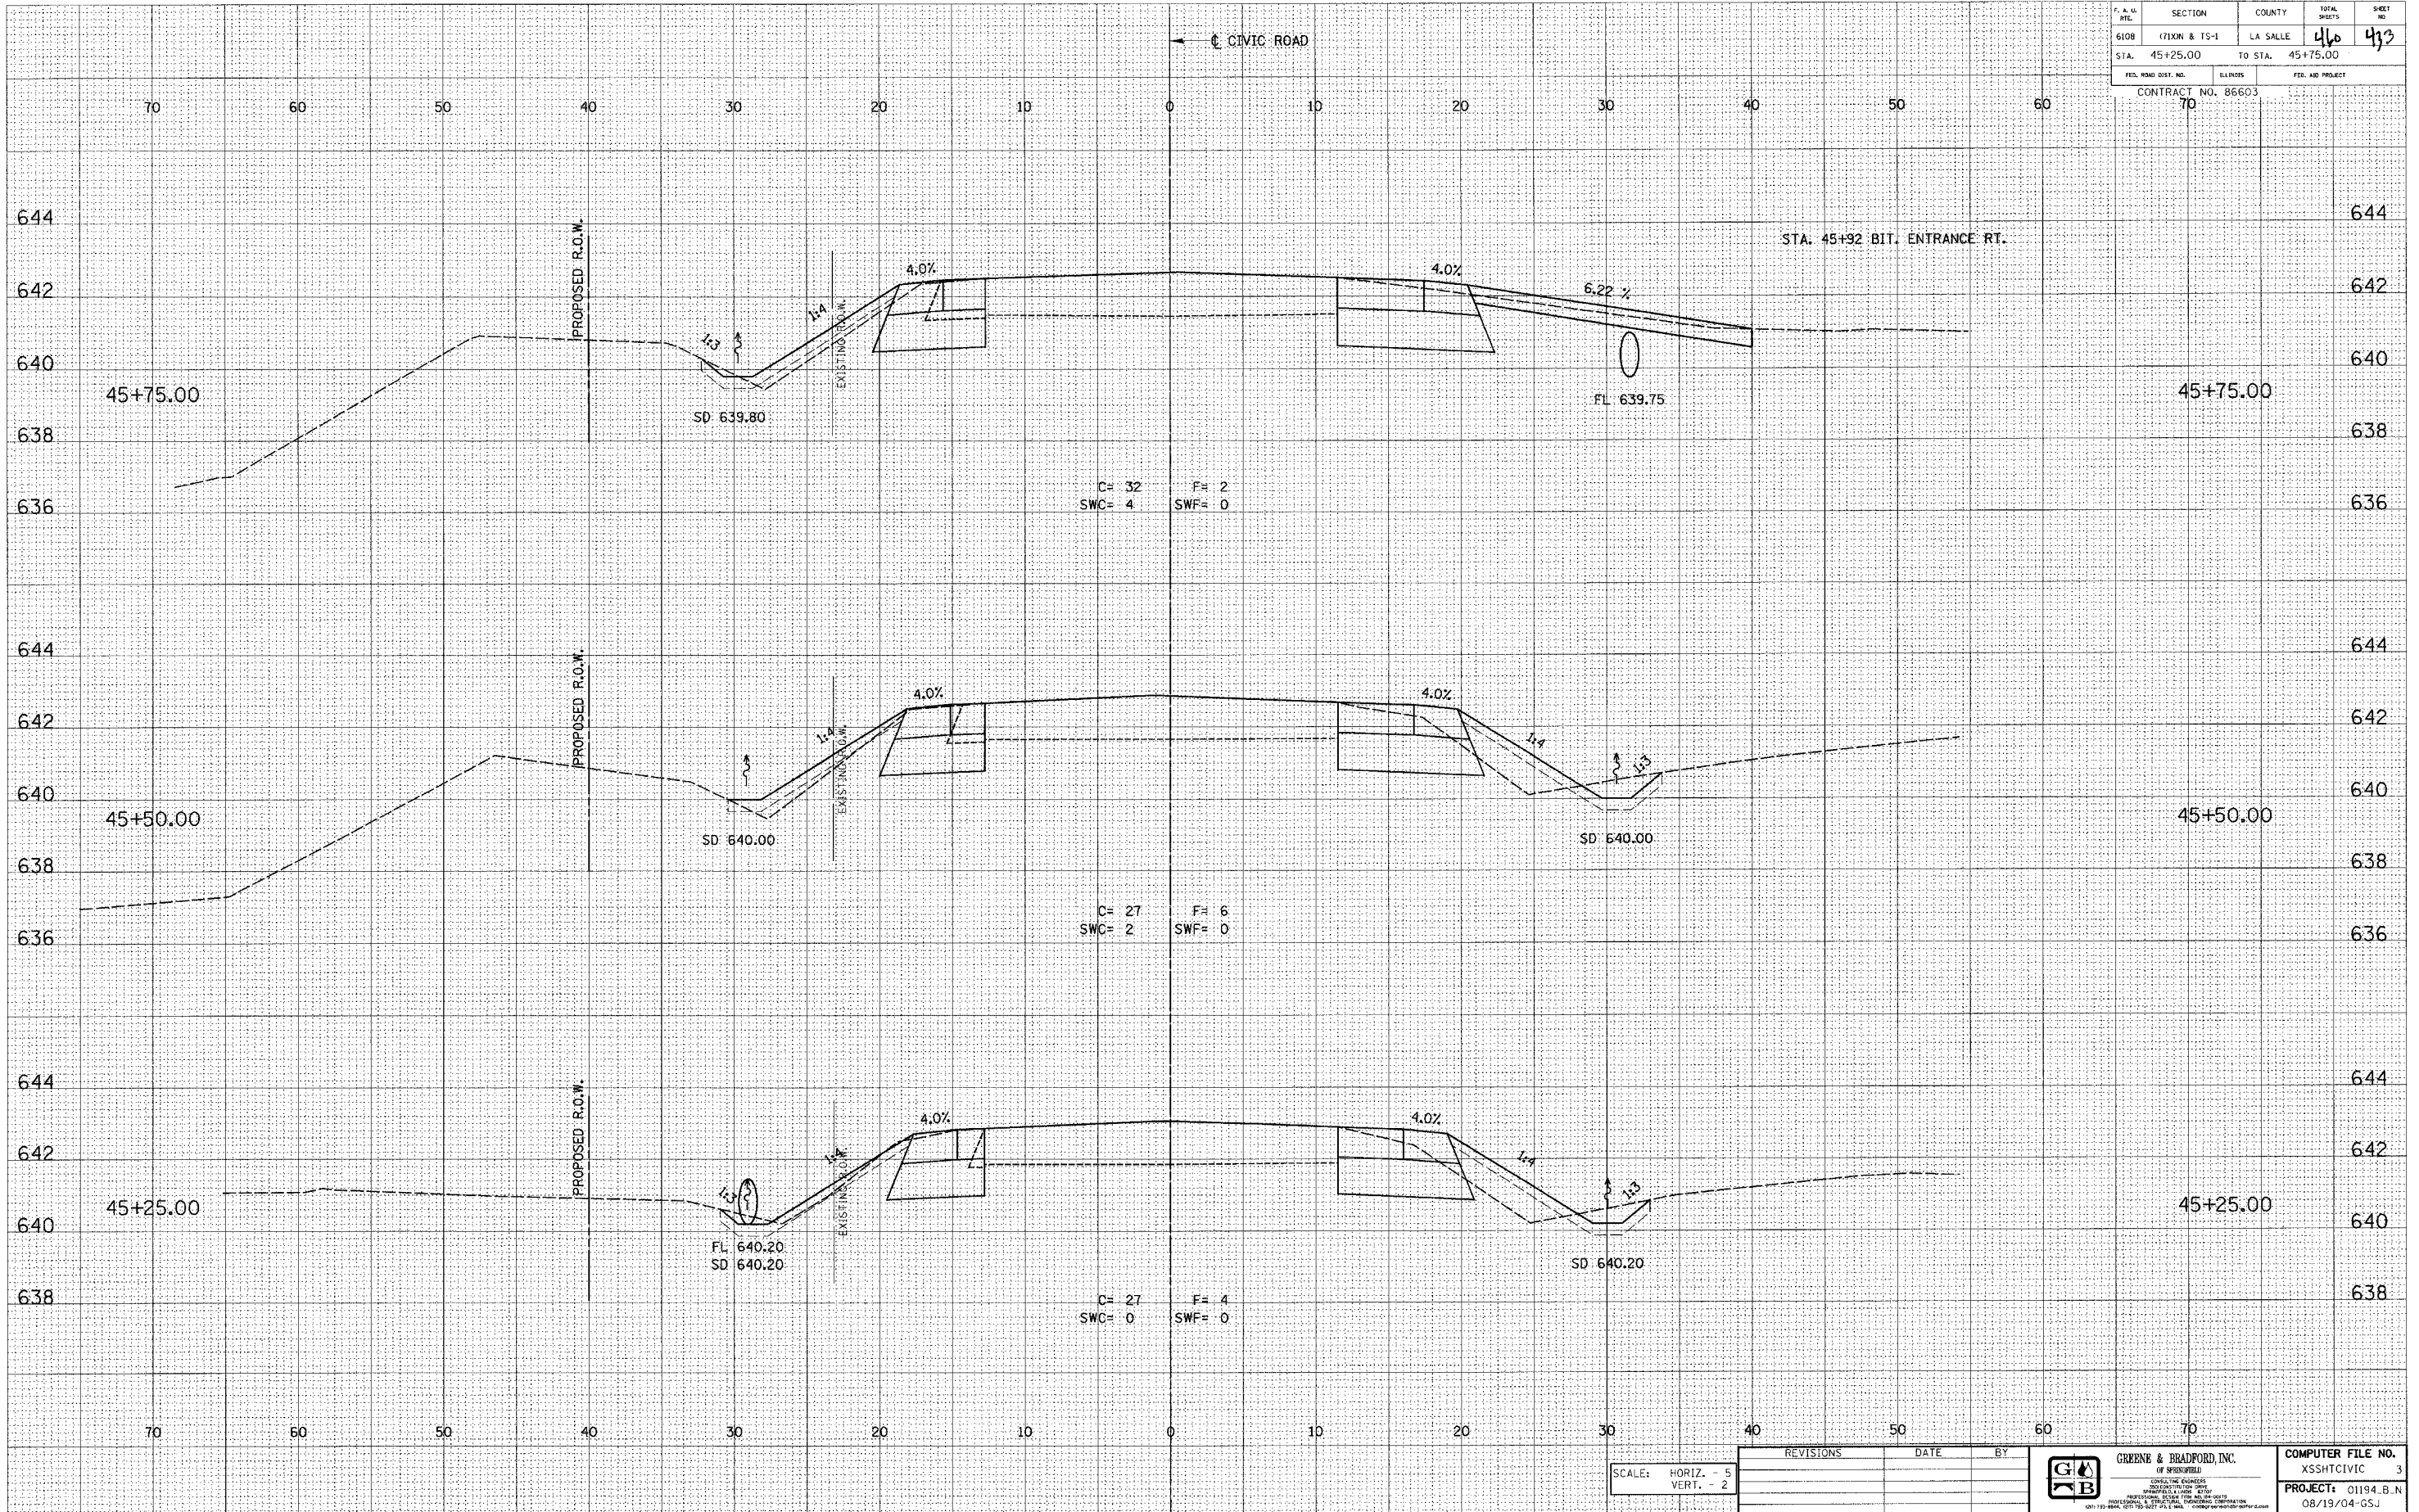

SCALE: HORIZ. - 5
VERT. - 2

REVISIONS	DATE	BY



COMPUTER FILE NO.
XSSHTCIVIC 3
PROJECT: 01194_B.N
08/19/04-GSJ