

DESIGN		
INT.	DATE	REASON


DATE	
BY	
SURVEYED	
PLOTTED	
TEMPLATE	
AREAS CHECKED	
FINAL SURVEY	
NOTE BOOK	
NO.	

PLOTS & CHECKS			
INT.	DATE	NO.	REASON

DATE	
BY	
SURVEYED	
PLOTTED	
TEMPLATE	
AREAS CHECKED	
ORIGINAL SURVEY	
NOTE BOOK	
NO.	

CHECKS		
INT.	DATE	REASON

F. N. U. MTC.	SECTION	COUNTY	TOTAL SHEETS	SHEET NO.
6108	171XN & TS-1	LA SALLE	460	449
STA. 53+25.00		TO STA. 51+00.00		
FED. ROAD DIST. NO.	ILLINOIS	FED. AID PROJECT		
CONTRACT NO. 86603		70		

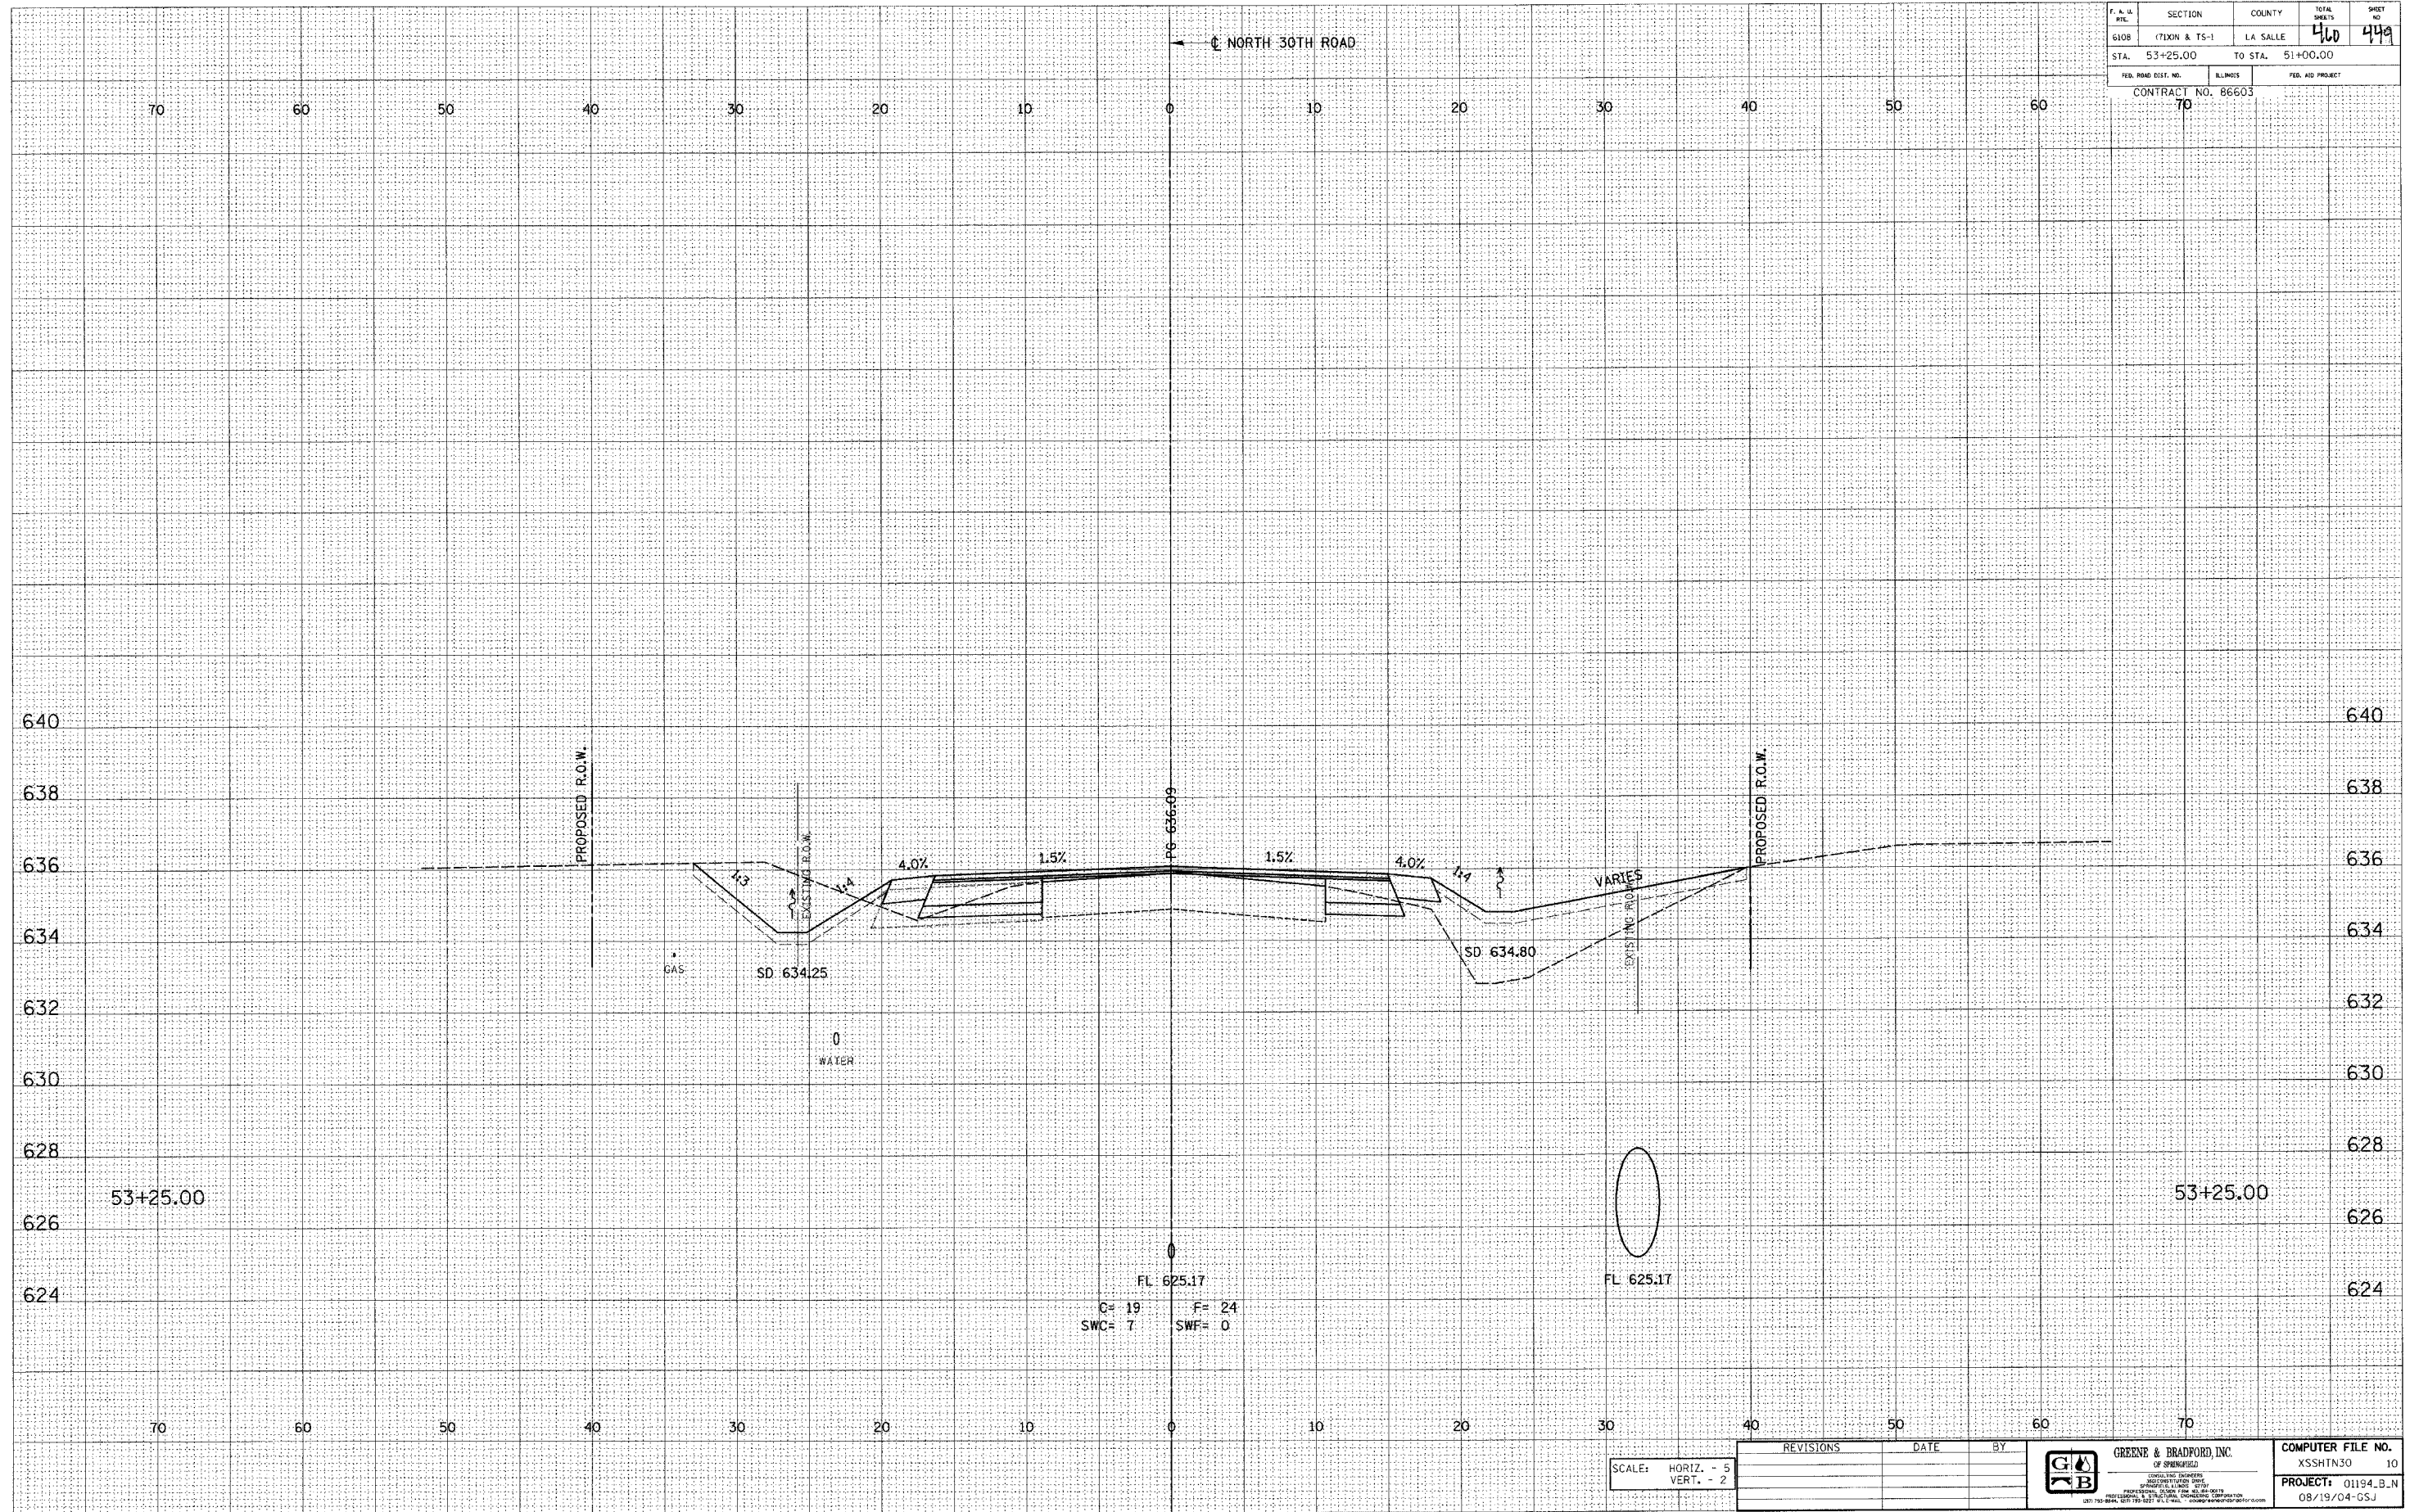

E-XSEC 1:1 8/25/98

SCALE: HORIZ. - 5'
VERT. - 2'

REVISIONS	DATE	BY


GREENE & BRADFORD, INC.
 OF SPRINGFIELD
 CONSULTING ENGINEERS
 PROJECT: 01194.B.N
 08/19/04-GS.J

NORTH 30TH ROAD - LA SALLE CO.