

DESIGN		
INT.	DATE	REASON


DATE	BY

PLOTS & CHECKS			
INT.	DATE	NO.	REASON

DATE	BY

CHECKS		
INT.	DATE	REASON

F. A. S. NO.	SECTION	COUNTY	TOTAL SHEETS	SHEET NO.
6108	(TXN & TS-1	LA SALLE	460	492
STA. 54+00.00		TO STA. 51+00.00		
FED. ROAD DIST. NO.		ILLINOIS	FED. AID PROJECT	
CONTRACT NO. 86603				

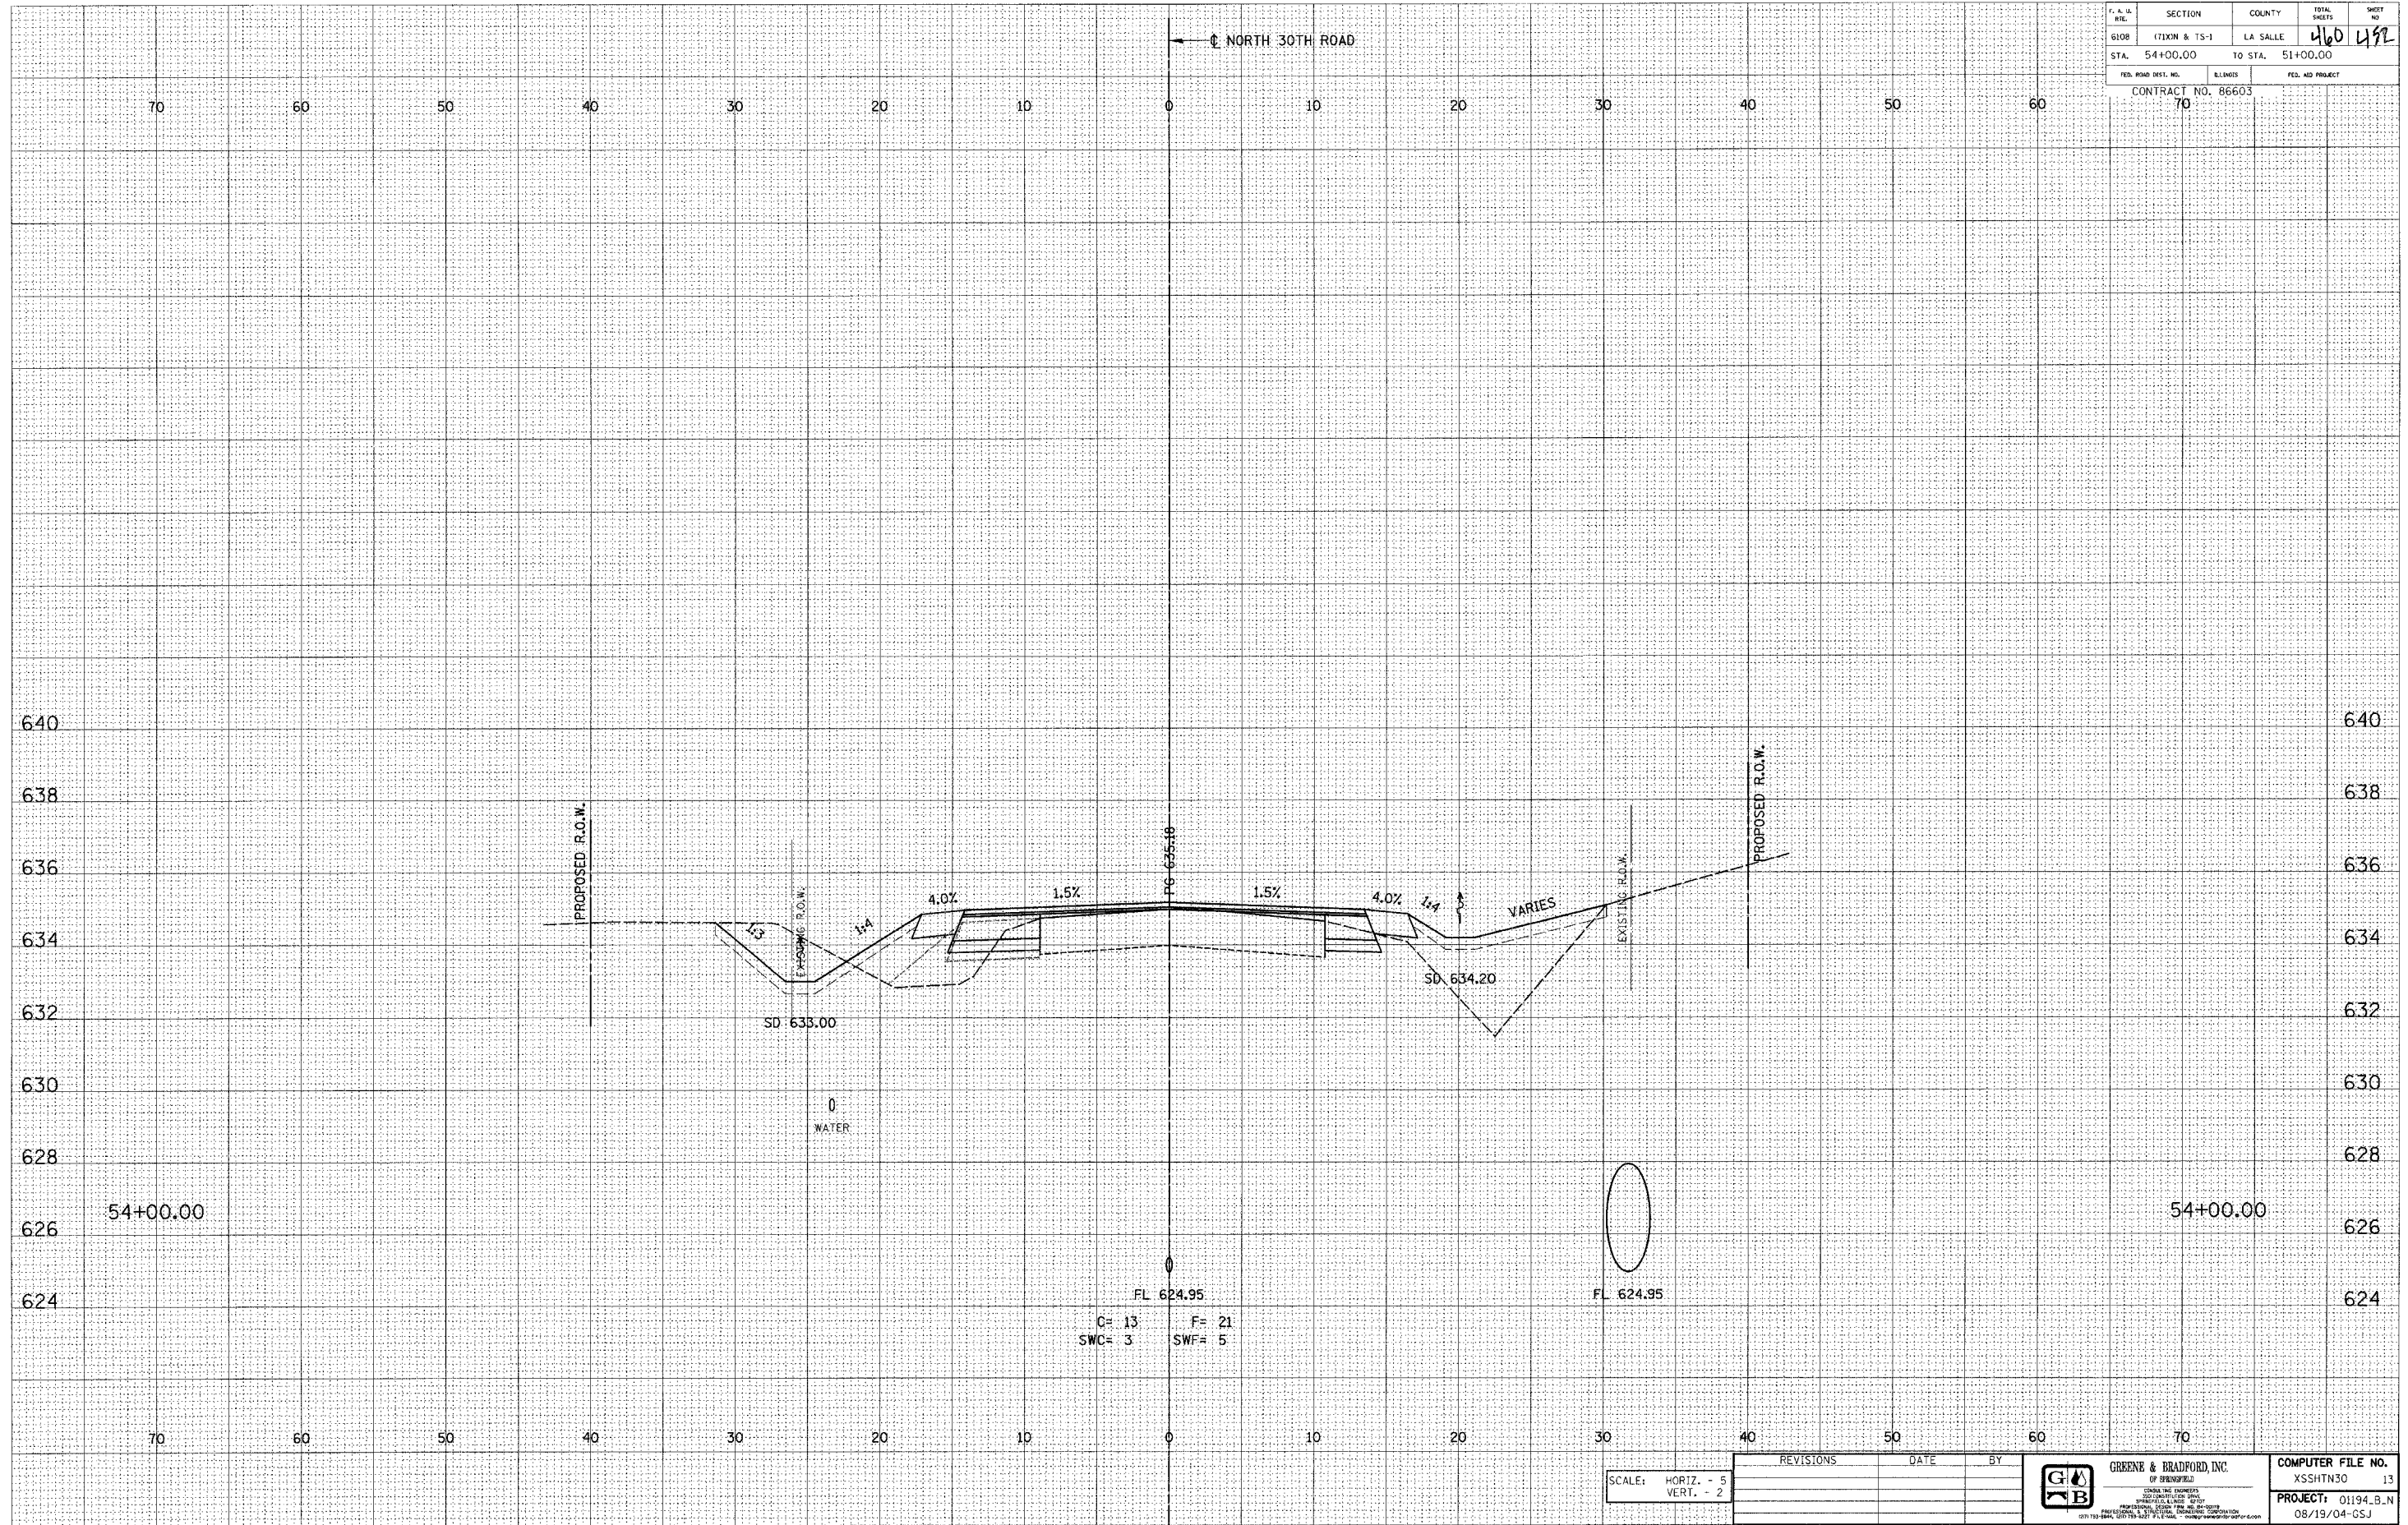

$C = 13$        $F = 21$   
 $SWC = 3$        $SWF = 5$

SCALE: HORIZ. - 5  
VERT. - 2

REVISIONS	DATE	BY



COMPUTER FILE NO.
XSSHTN30 13
PROJECT: 01194_B.N
08/19/04-GSJ