



CUT = 54 SQ. FT.  
FILL = 0 SQ. FT.



CUT = 28 SQ. FT.  
FILL = 10 SQ. FT.

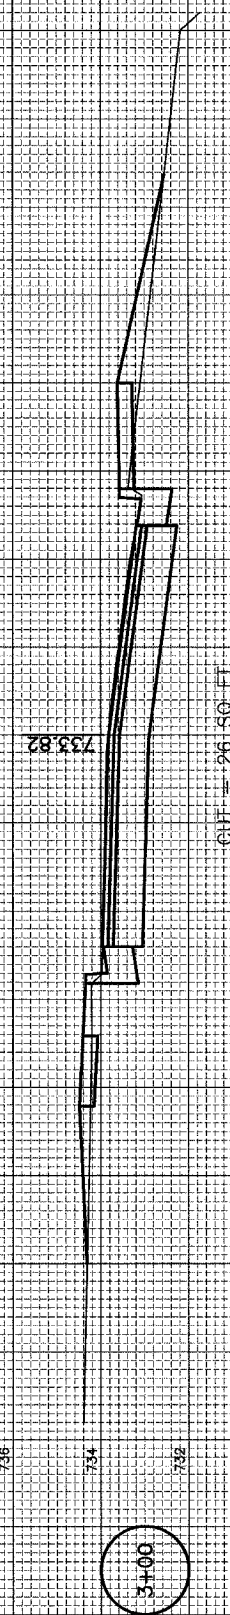

CUT = 26 SQ. FT.  
FILL = 5 SQ. FT.

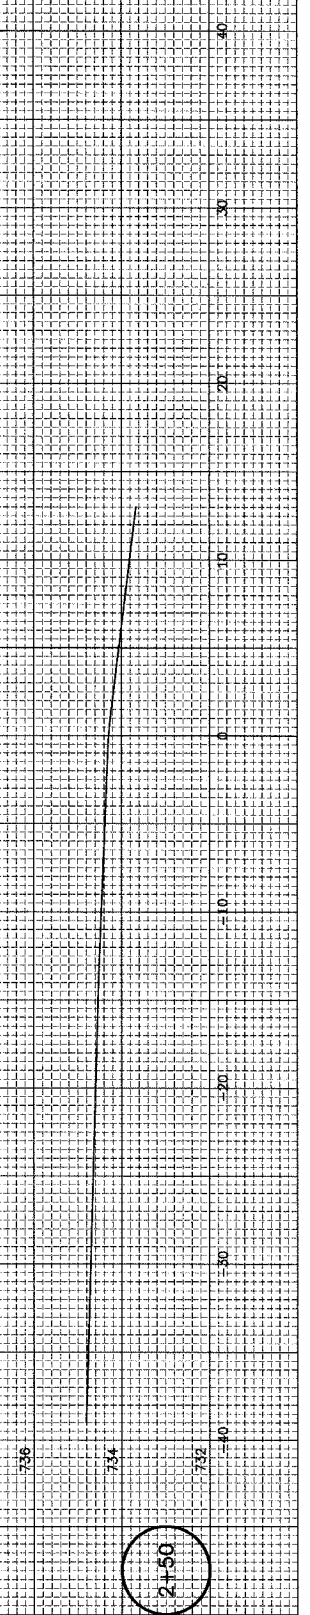

DRAWN BY: NET  
CHECKED BY: JKC

11410-00  
CAD/DWG: EXSROAD  
DATE: 3/04

REVISIONS	
DATE	BY

**CHAMLIN & ASSOCIATES**

PERU MORRIS  
ILLINOIS

**3RD STREET OVER MENDOTA CREEK  
SECTION 03-00609-00-BR  
LASALLE COUNTY**

**CROSS SECTIONS**

SCALE: AS NOTED  
FILE NO.: 11410-00Y-1  
SHEET 12 OF 13