


INTENDED SEQUENCE

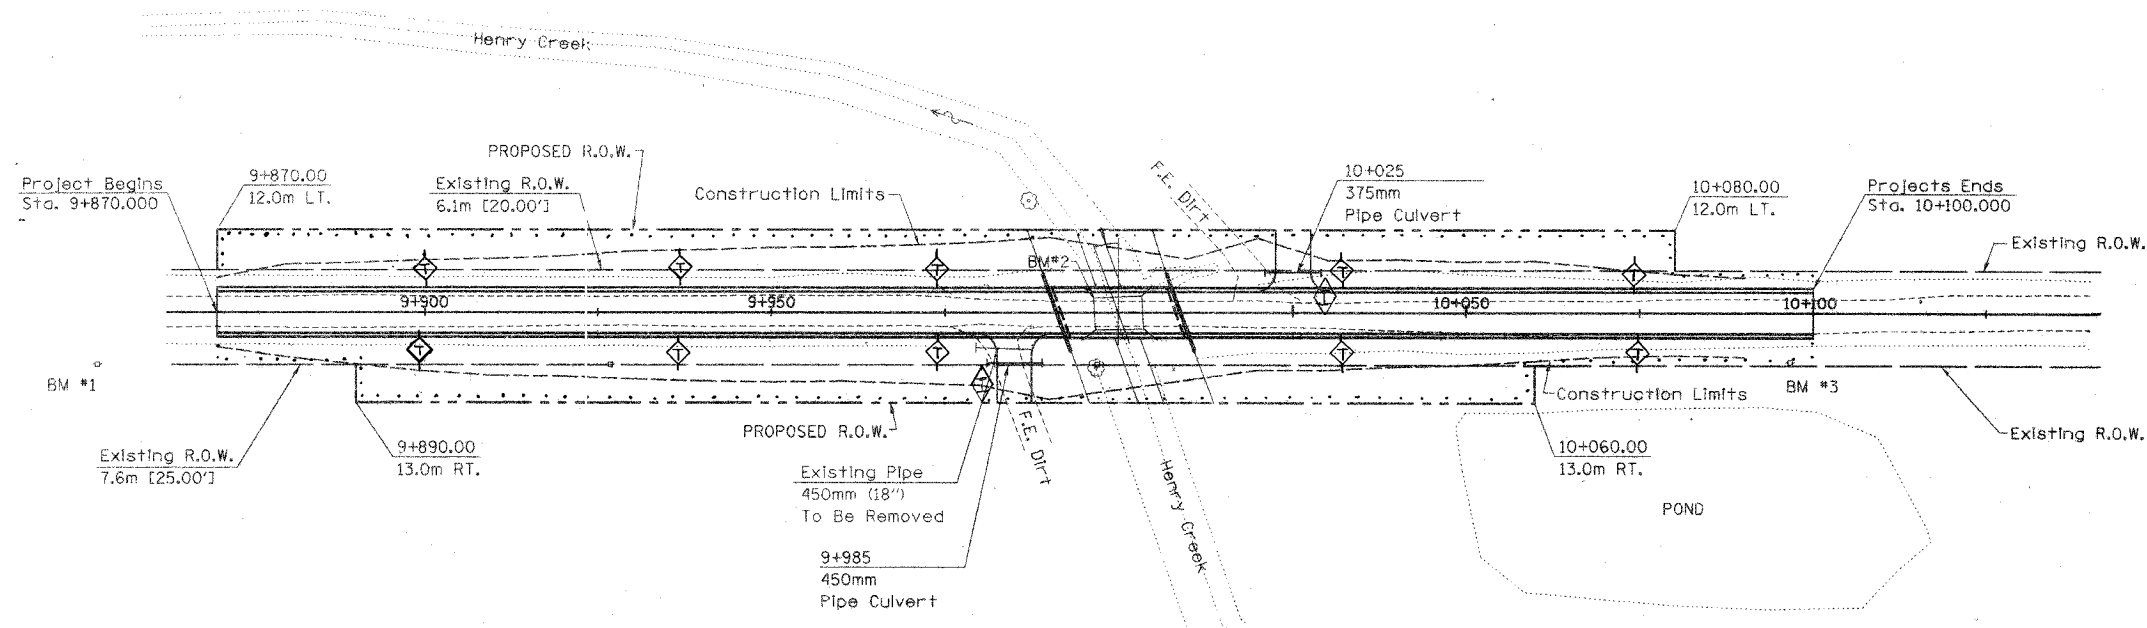


- 1) REMOVAL OF EXISTING STRUCTURE
- 2) CONSTRUCTION OF THE PROPOSED STRUCTURE
- 3) CONSTRUCT ROADWAY EMBANKMENT INCLUDING DITCHES
- 4) THE PLACEMENT AND MAINTENANCE OF TEMPORARY EROSION CONTROLS
- 5) FINAL GRADING AND SHAPING INCLUDING PLACEMENT OF THE AGGREGATE SURFACE
- 6) REMOVAL AND PROPER CLEAN UP OF TEMPORARY EROSION CONTROLS
- 7) PLACEMENT OF PERMANENT EROSION CONTROLS

Contract #91231

- GENERAL NOTES
1. SEE SPECIAL PROVISIONS
 2. SEE STANDARD 280001-02



SYMBOLS

-  Temporary Ditch Checks
-  Temporary Erosion Control Seeding
-  INLET AND PIPE PROTECTION

TEMPORARY DITCH CHECKS

Location	Qty.
Sta. 9+900, Lt. & Rt.	2
Sta. 9+930, Lt. & Rt.	2
Sta. 9+975, Lt. & Rt.	2
Sta. 10+030, Lt. & Rt.	2
Sta. 10+075, Lt. & Rt.	2
Total	10 Each

INLET AND PIPE PROTECTION

LOCATION	QTY
9+978 RT	1
10+029 LT	1
TOTAL	2 EACH

EROSION CONTROL PLAN