


RTE:	SECTION	COUNTY	TOTAL SHEETS	SHEET NO.
F.A.S. 565	*	MENARD	44	24A
PROJECT SR-465 (110)				
* 98-00047-00-RS				

FILE NAME: ACCESSRD.X3 (REV. 9/23/04)

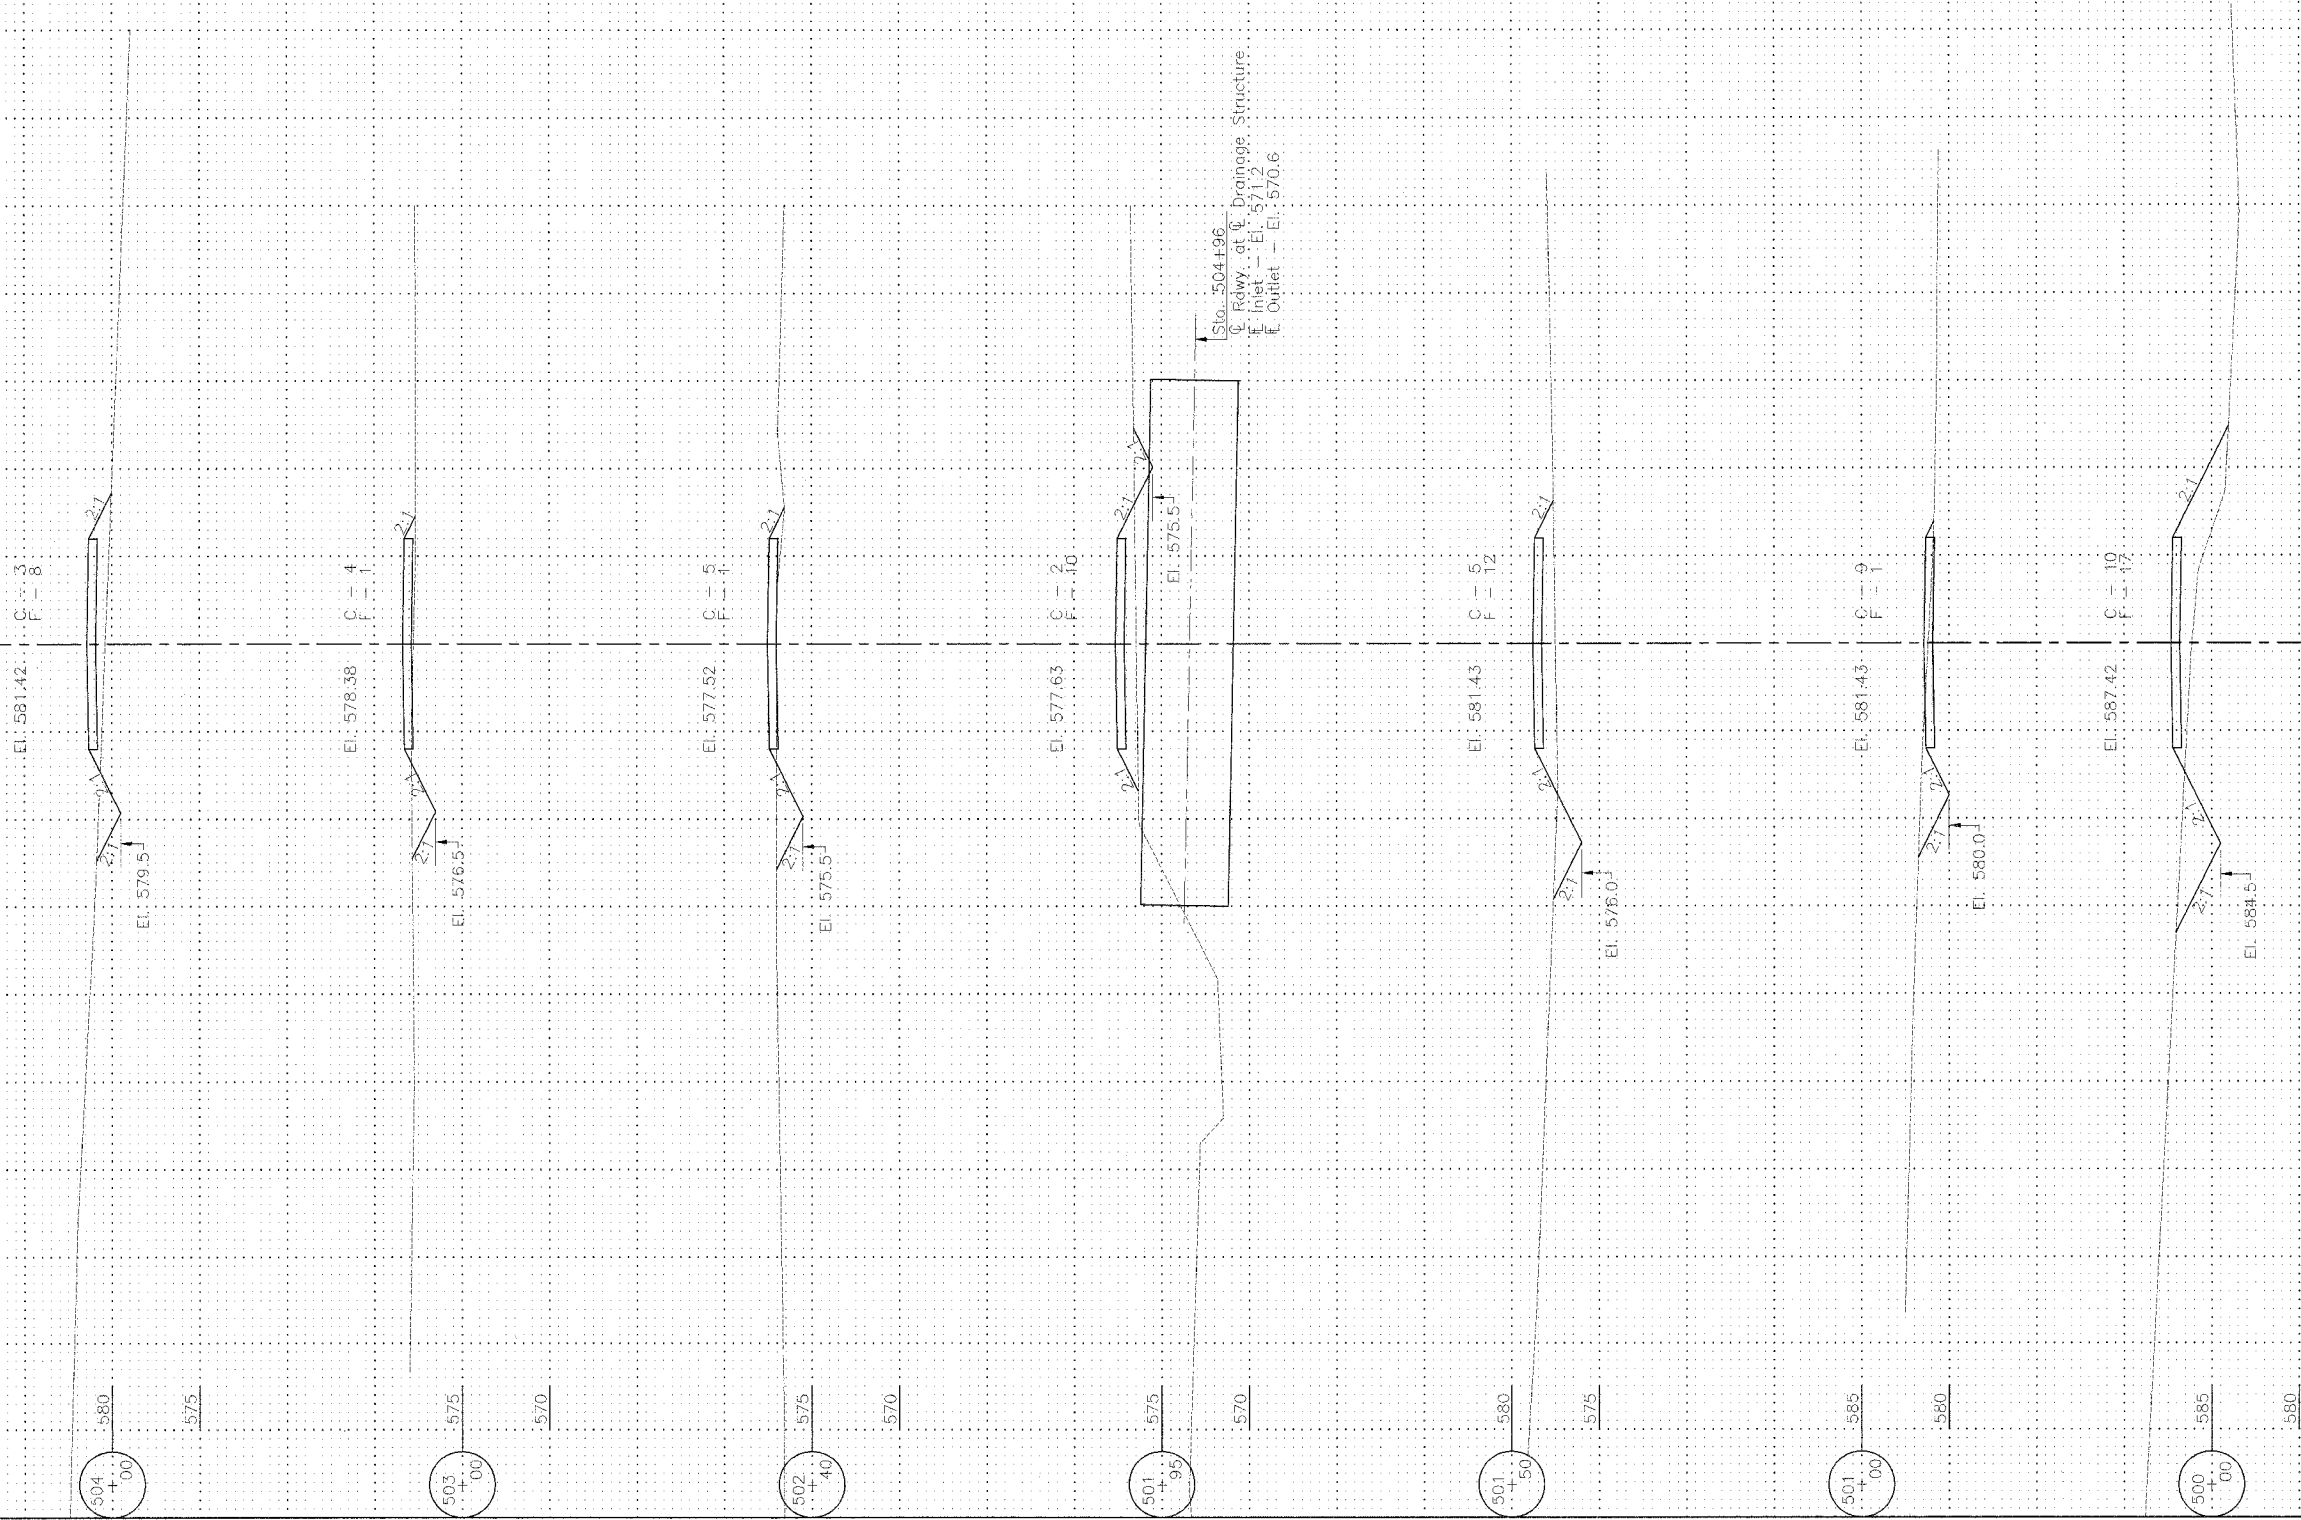

ACCESS ROAD BEGINS - STA. 499+74

CROSS SECTIONS
 TEMPORARY ACCESS ROAD
 F.A.S. 565 - QUARRY ROAD (C.H. 11)
 SECTION 98-00047-00-RS
 MENARD COUNTY

50 40 30 20 10 0 10 20 30 40 50