


RTE	SECTION	COUNTY	TOTAL SHEETS	SHEET NO.
C.H. 11	*	MENARD	44	26
PROJECT 565(110)				
98-00047-00-RS				

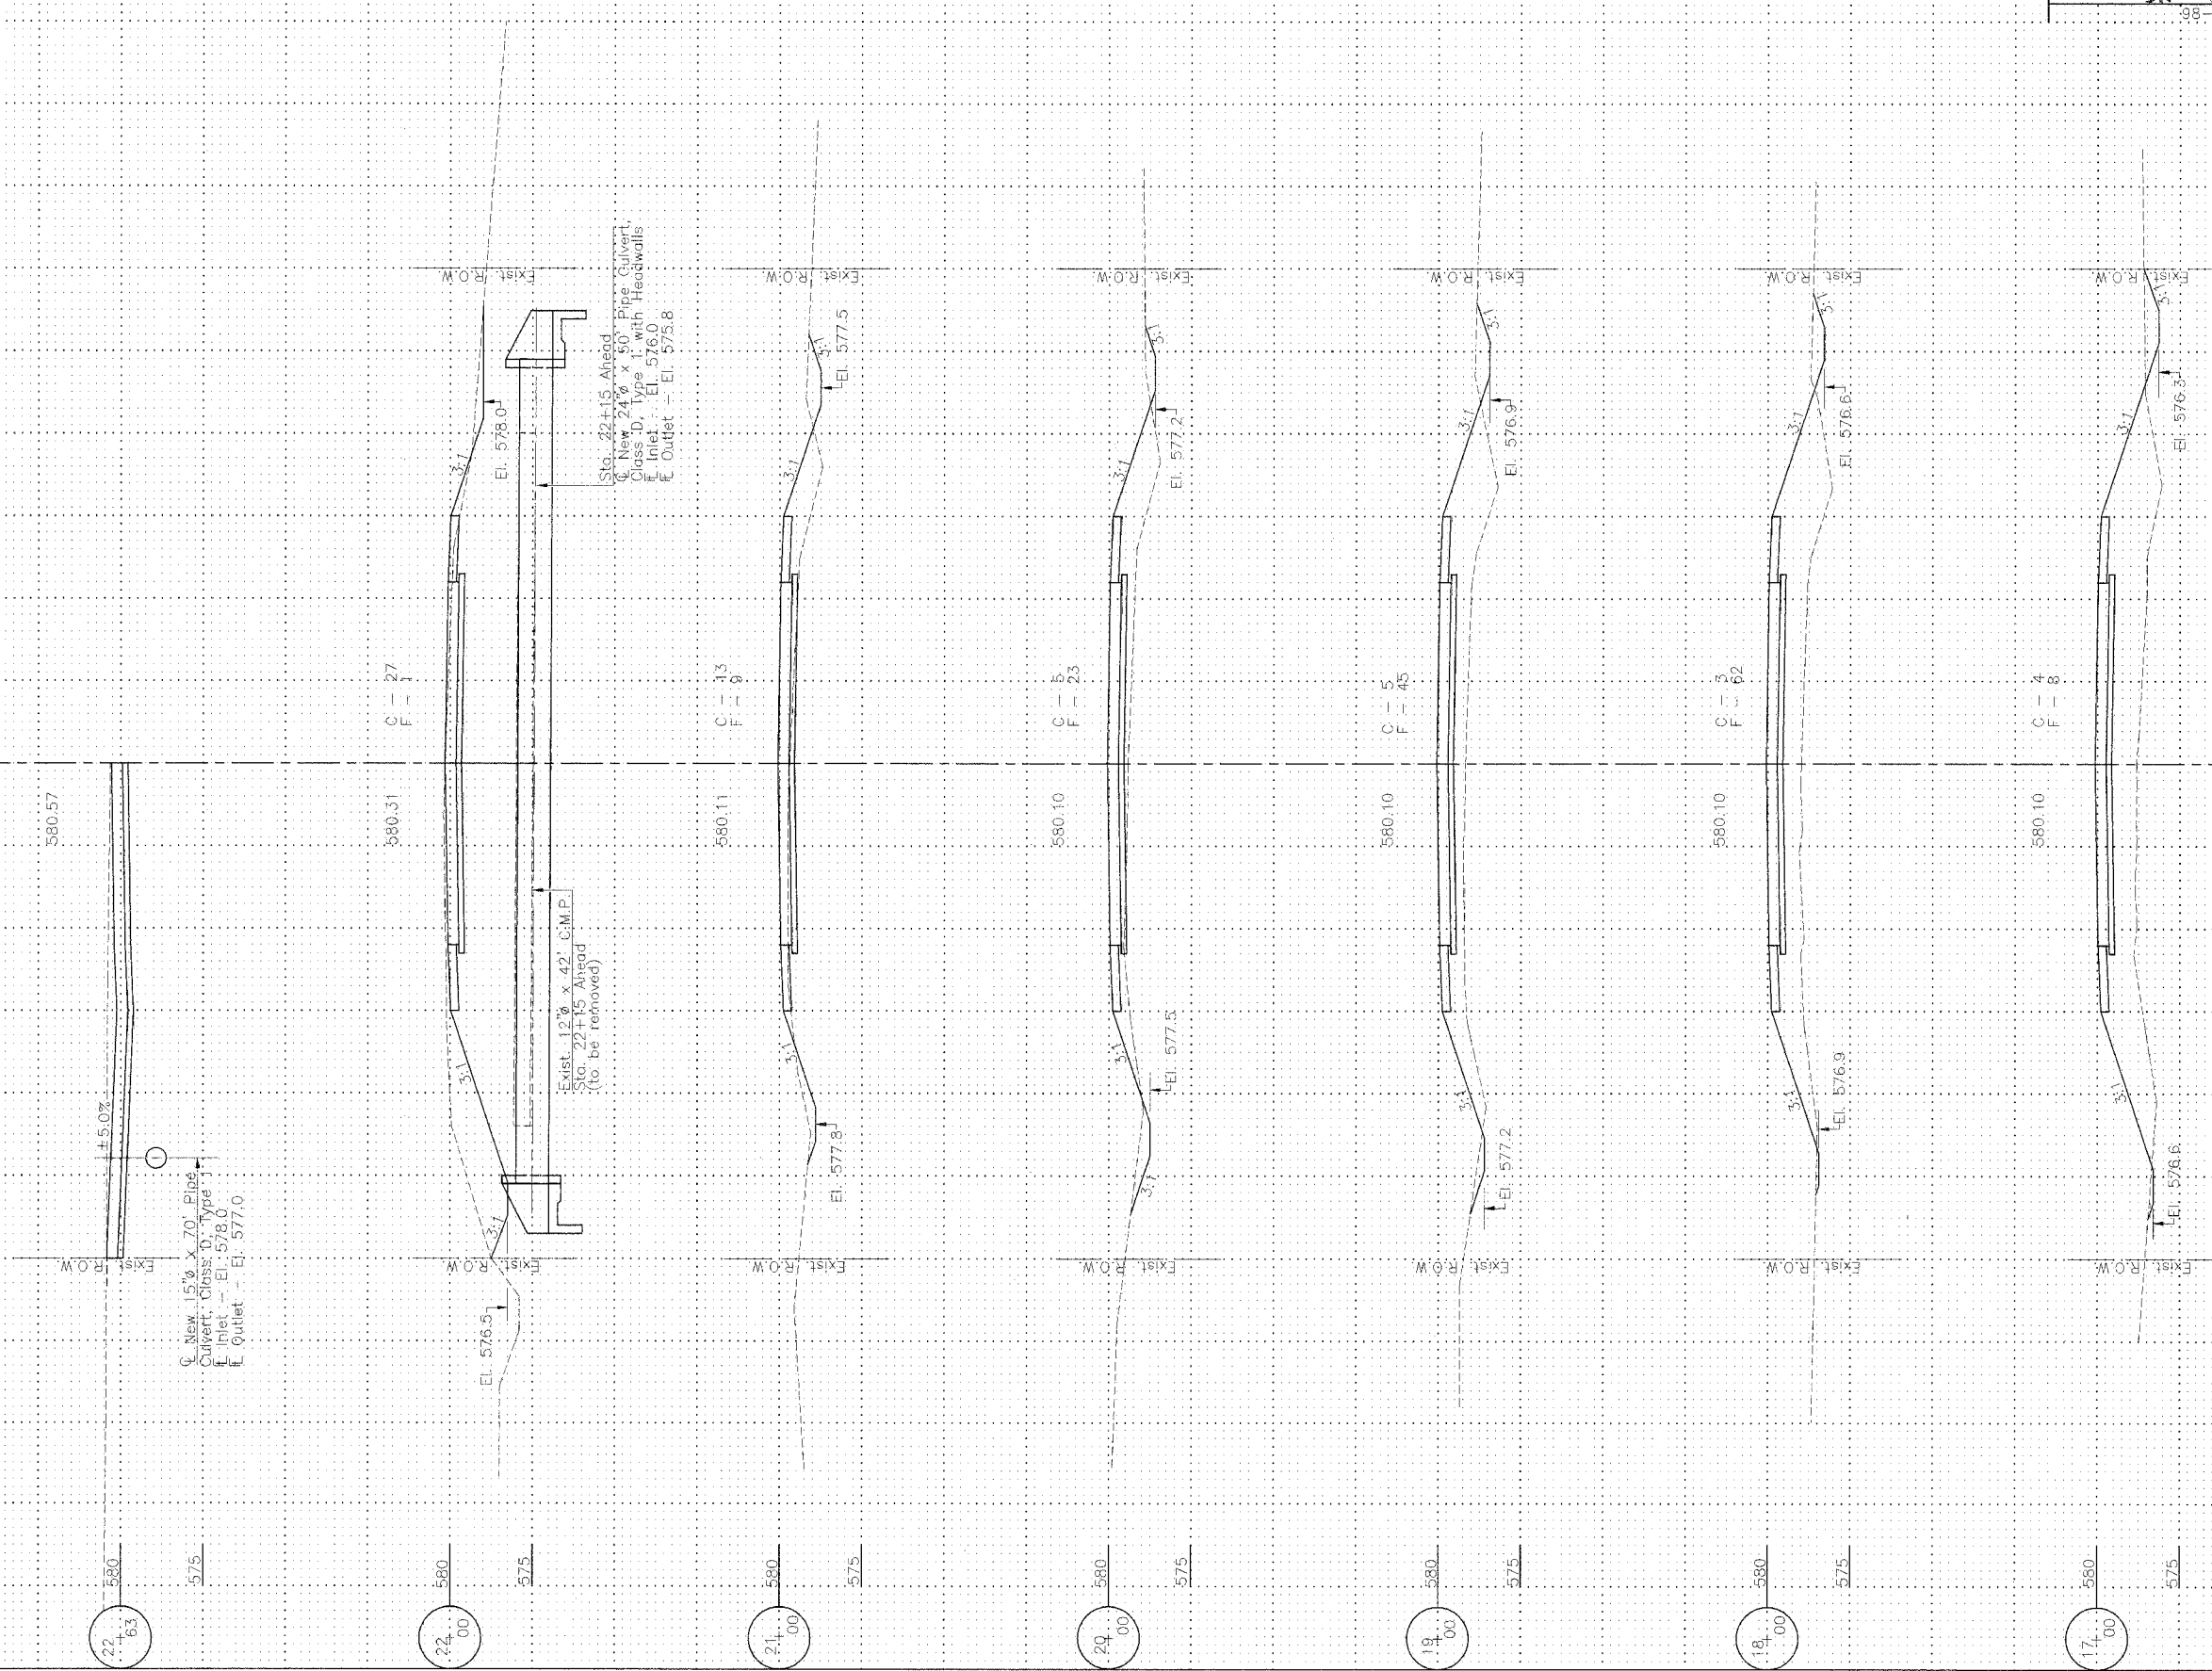

CROSS SECTIONS
 E.A.S. 565 - QUARRY ROAD (C.H. 11)
 SECTION 98-00047-00-RS
 MENARD COUNTY