

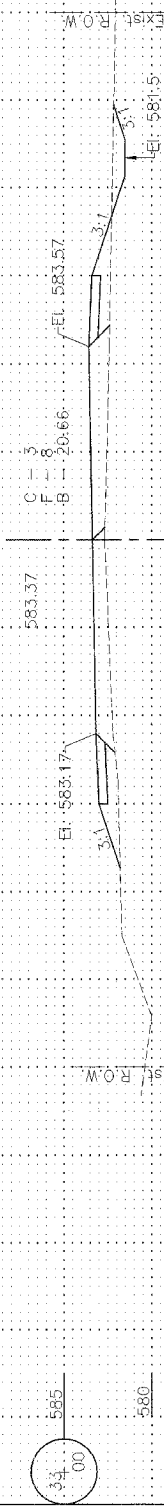
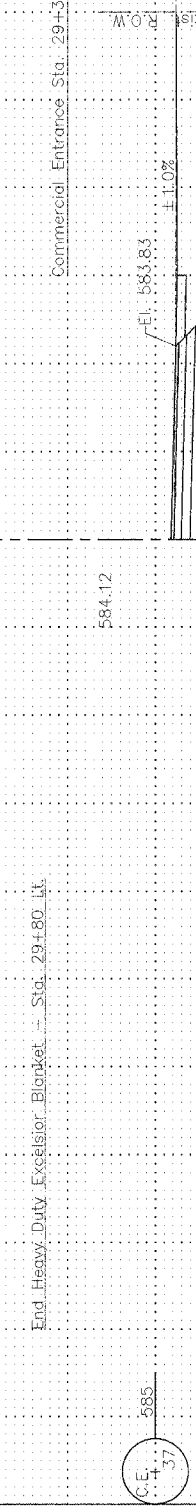
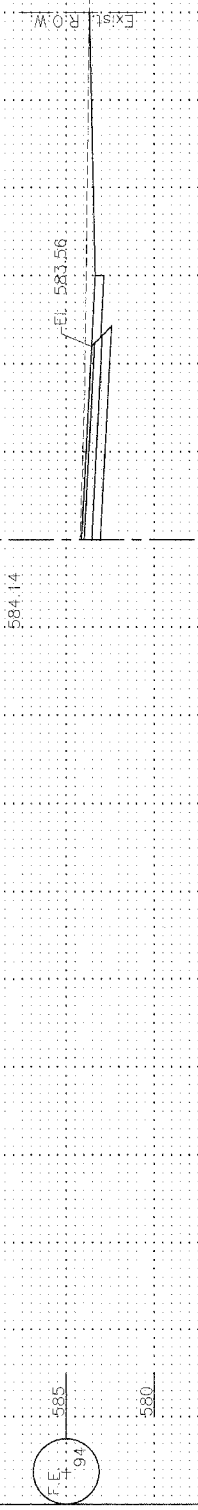
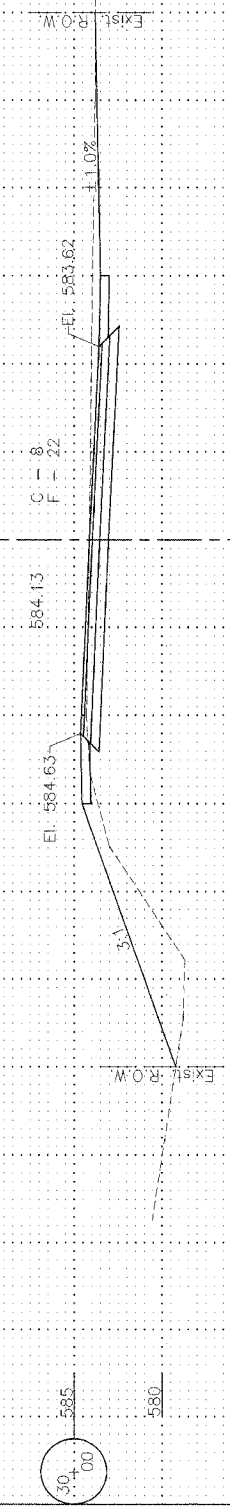


RTE.	SECTION	COUNTY	TOTAL SHEETS	SHEET NO.
C.H. 11	*	MENARD	44	28
PROJECT 98-565(110)				
98-00047-00-RS				

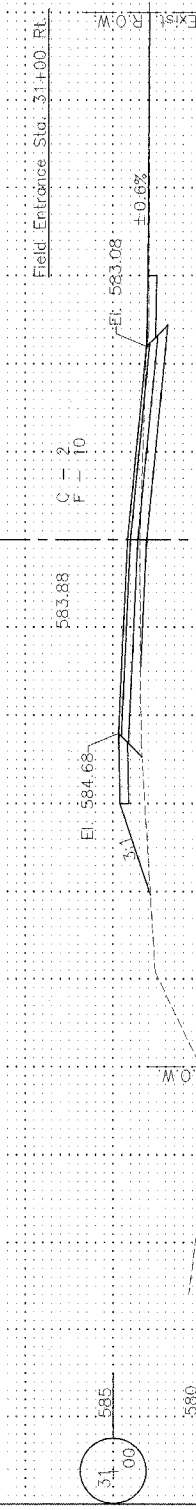

Sta. 28+80.45 - End 7" Bit. Base & 6" Bit. Conc. Overlay.  
Begin Bituminous Overlay

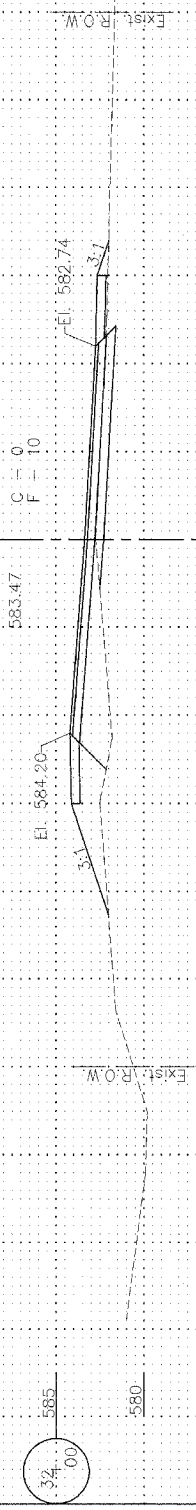

Sta. 29+10 - Begin 7" Bit. Base & 6" Bit. Conc. Overlay

Begin Heavy Duty Excelsior Blanket - Sta. 28+84.11  
Bk. E. Abut. Sta. 28+80  
Bk. W. Abut. Sta. 28+48  
Traffic Barrier Terminal Type 1 - Sta. 28+15.9 to Sta. 28+51.8 Lt.

CROSS SECTIONS  
F.A.S. 565 - QUARRY ROAD (C.H. 11)  
SECTION 98-00047-00-RS  
MENARD COUNTY