


RTE.	SECTION	COUNTY	TOTAL SHEETS	SHEET NO.
C.H. 11	*	MENARD	44	31
PROJECT			98-00047-00-RS	

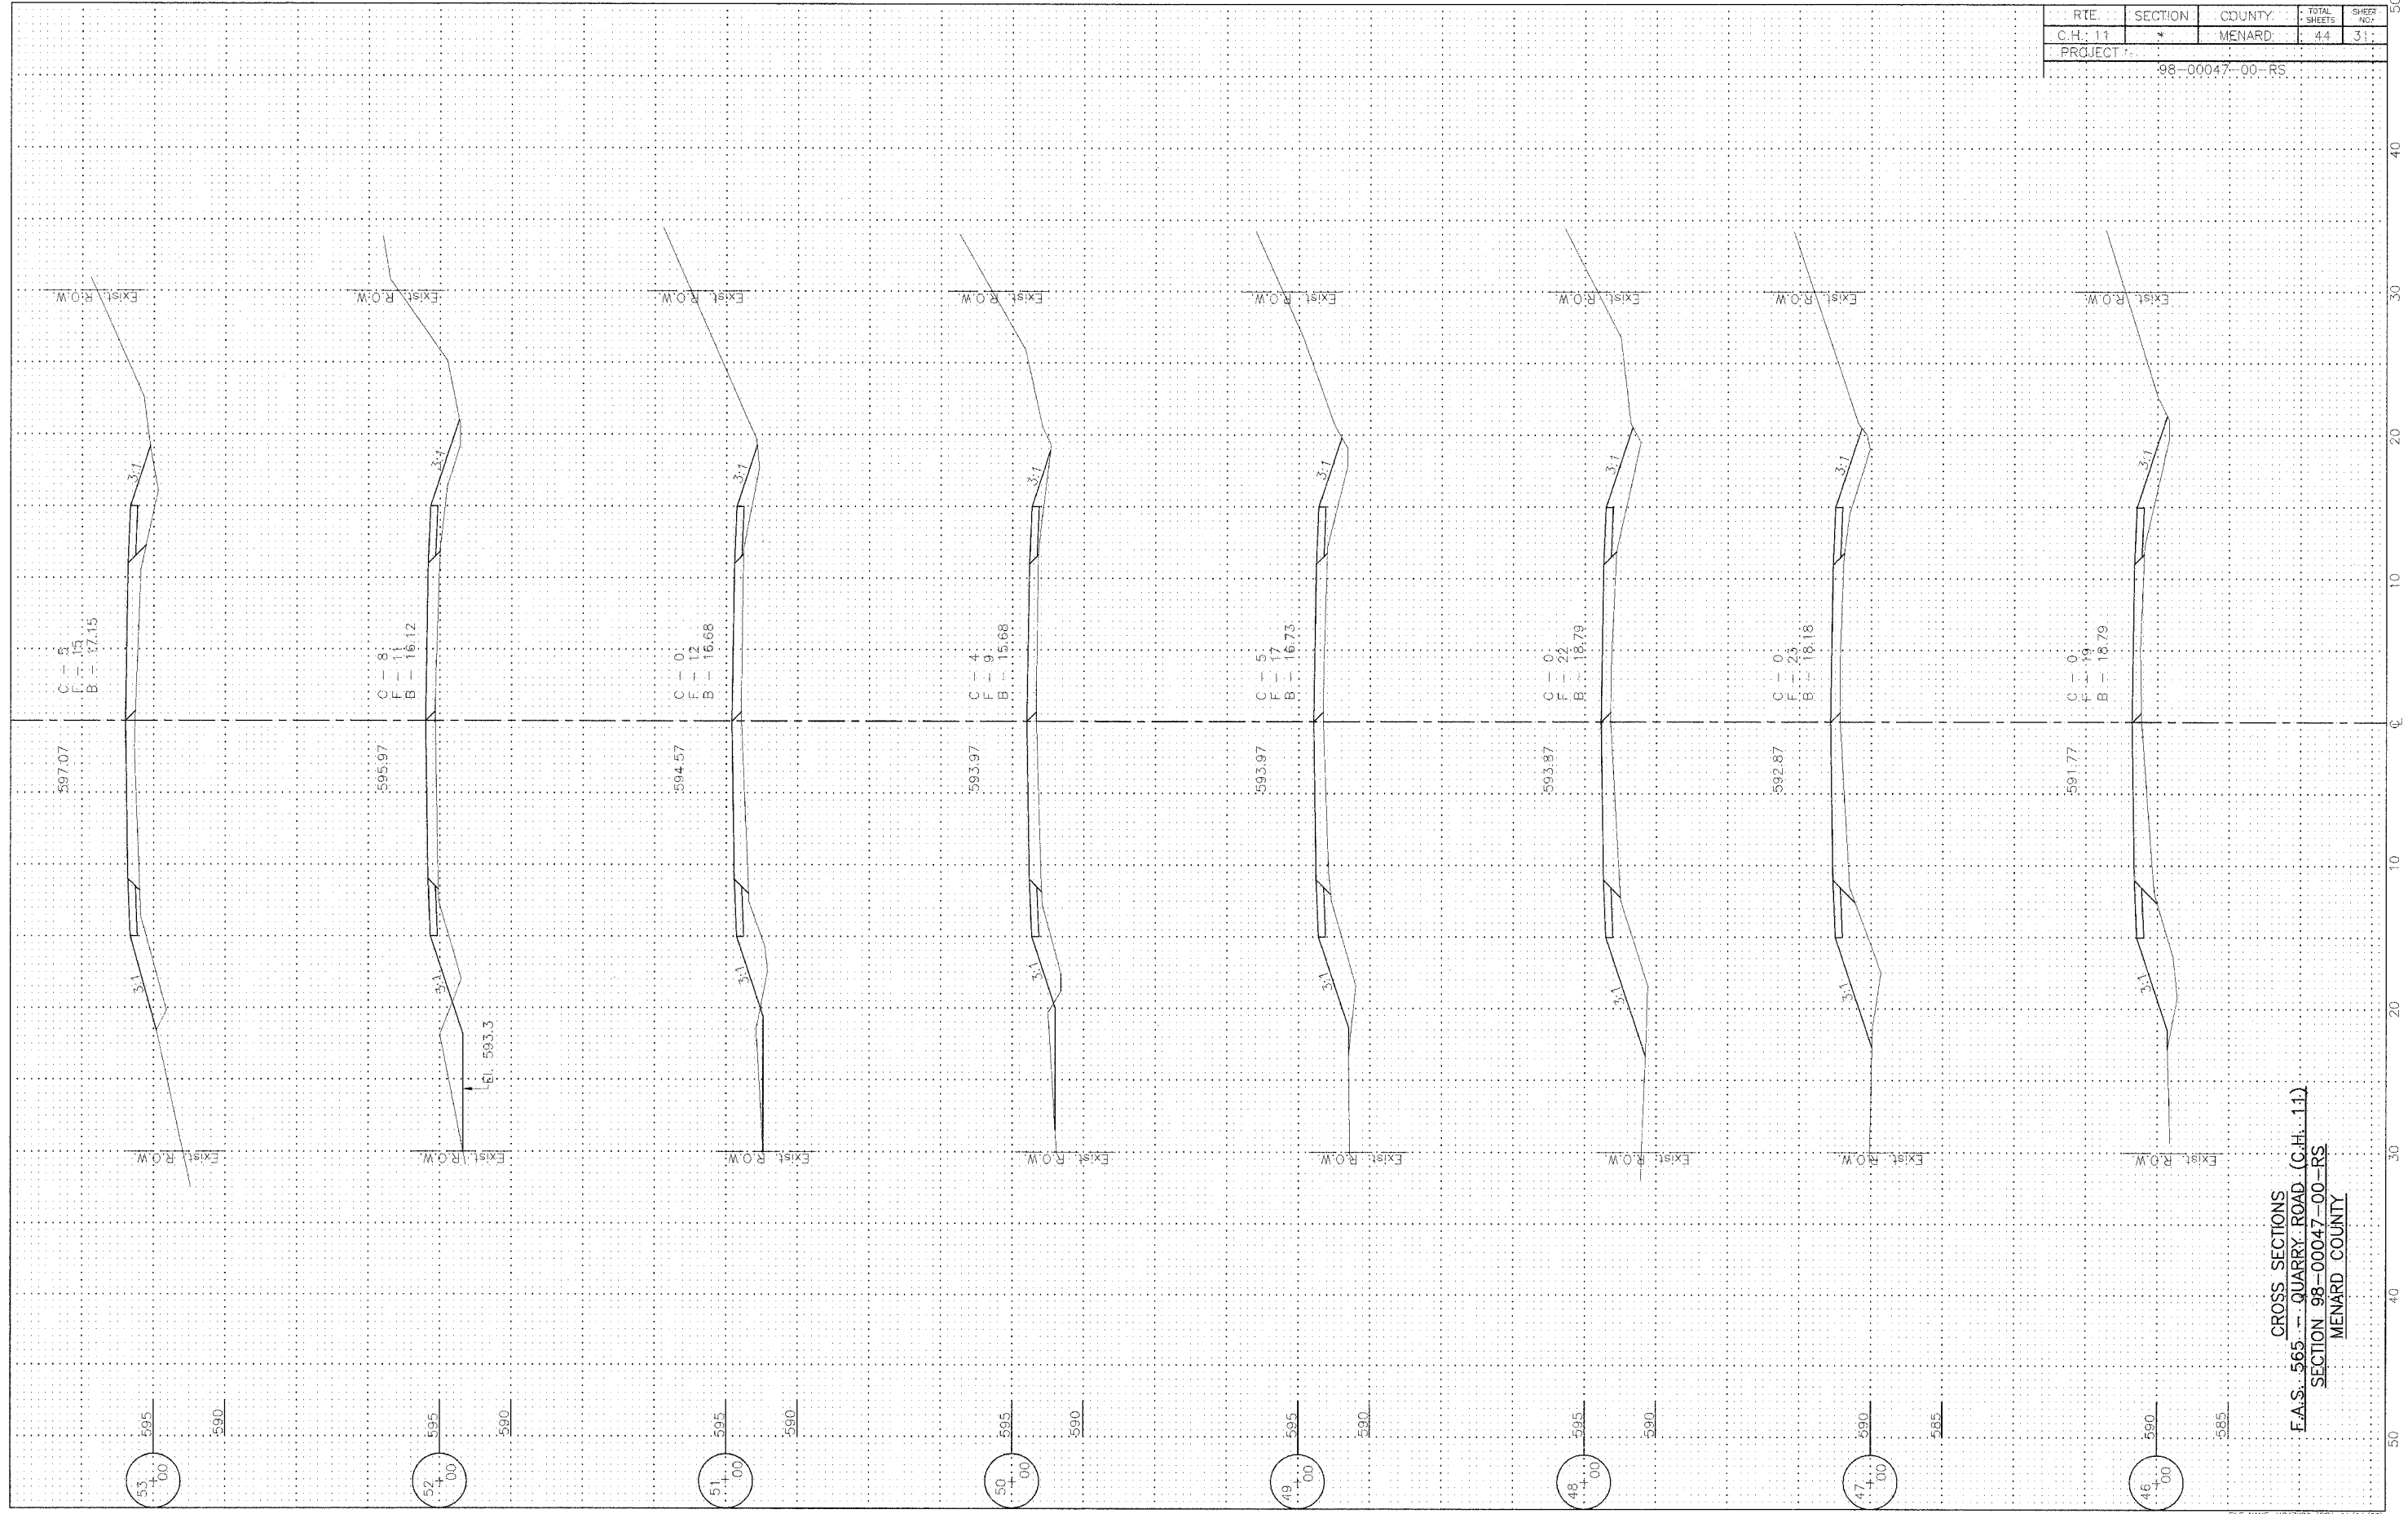

CROSS SECTIONS
 F.A.S. 565 - QUARRY ROAD (C.H. 11)
 SECTION 98-00047-00-RS
 MENARD COUNTY