



| | | | | |
|---|---------|-----------|--------------|-----------|
| F.A.P. RTE. | SECTION | COUNTY | TOTAL SHEETS | SHEET NO. |
| 774 | * | EFFINGHAM | 344 | 8 |
| FED. ROAD DIST. NO. 7 ILLINOIS FED. AID PROJECT | | | | |
| *107 WRS-1, 107BY, 107BY-1 & 107B-2 | | | | |
| CONTRACT NO. 94827 | | | | |

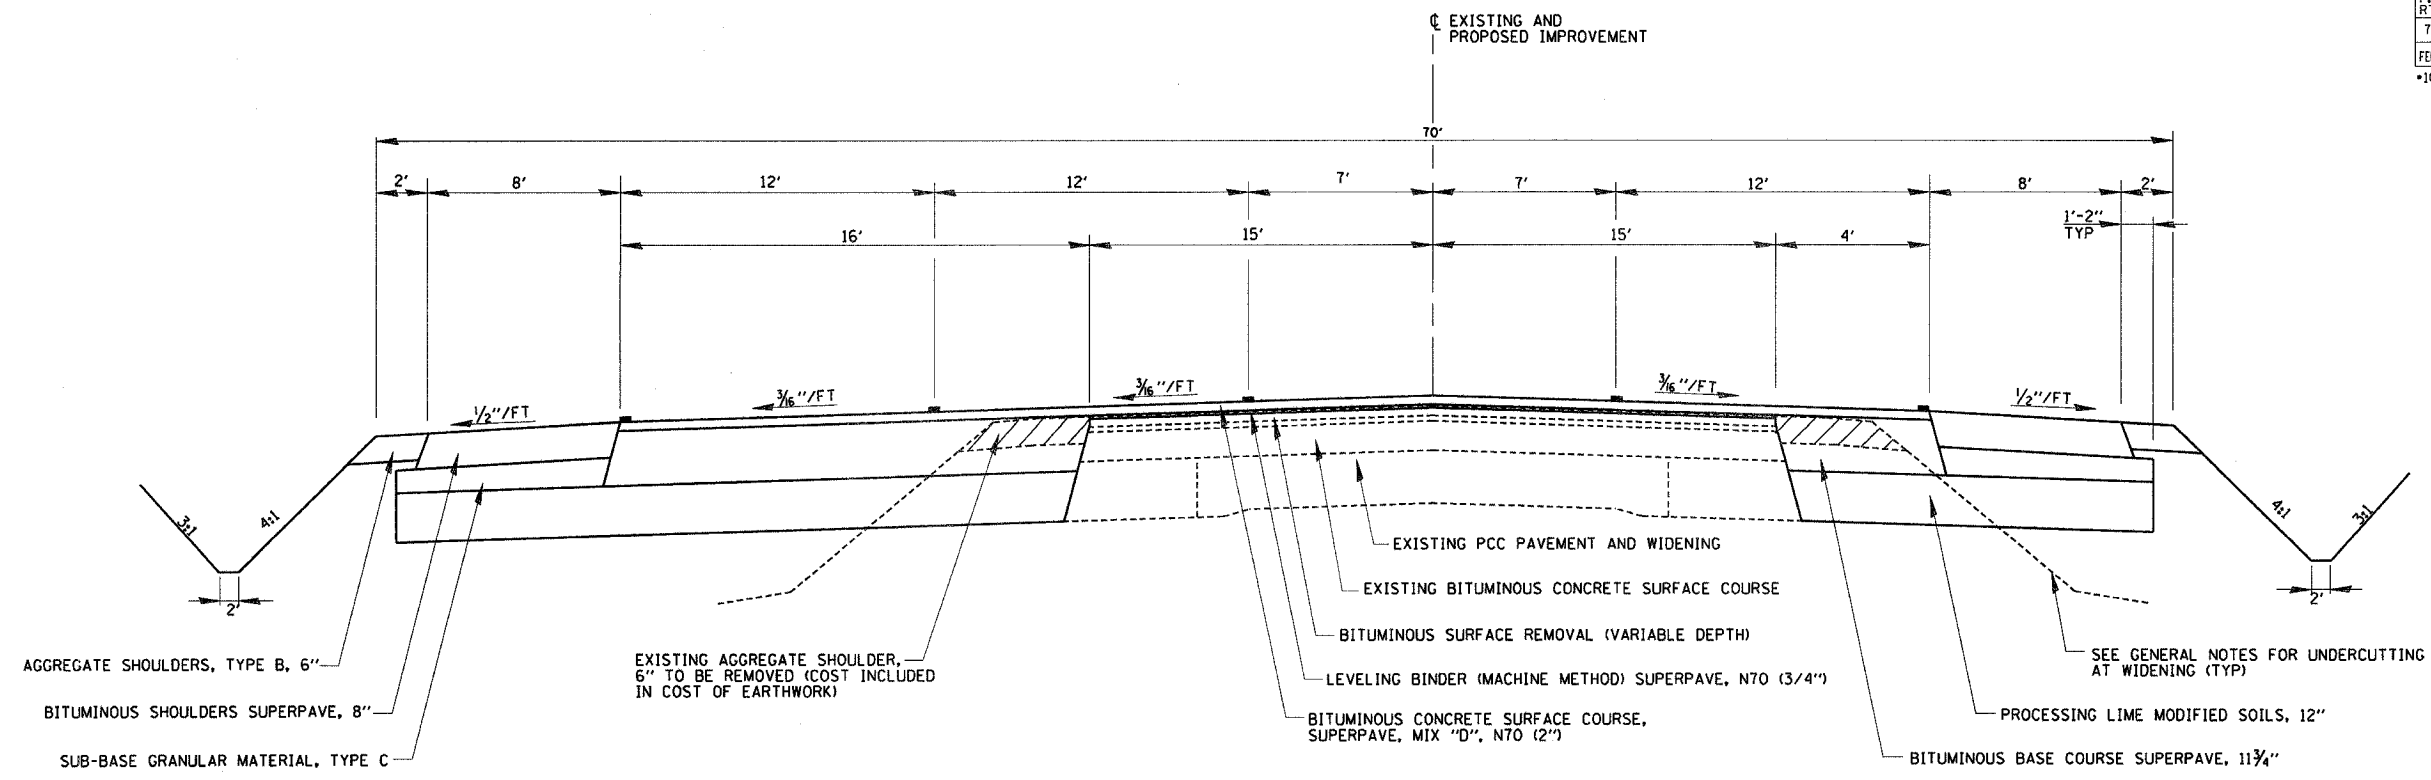

PROPOSED TYPICAL SECTION (3)
STA. 551+74.79 TO STA. 886+00.00

STRUCTURAL DESIGN INFORMATION
 STRUCTURAL DESIGN TRAFFIC: YEAR 2014 ADT = 17,870
 PV = 92.9% SU = 3.0% MU = 4.1%
 ROAD/STREET CLASSIFICATION: CLASS I
 PERCENT STRUCTURAL DESIGN TRAFFIC IN DESIGN LANE
 P = 50% S = 50% M = 50%
 MINIMUM SOIL SUPPORT: IBR = 2
 TRAFFIC FACTOR T_f = 3.87

SHEET NOTE:
 1. BASE COURSE WIDENING 6' OR LESS IS INCLUDED IN THE CONTRACT QUANTITIES FOR "BITUMINOUS BASE COURSE SUPERPAVE 1 1/4\"/>

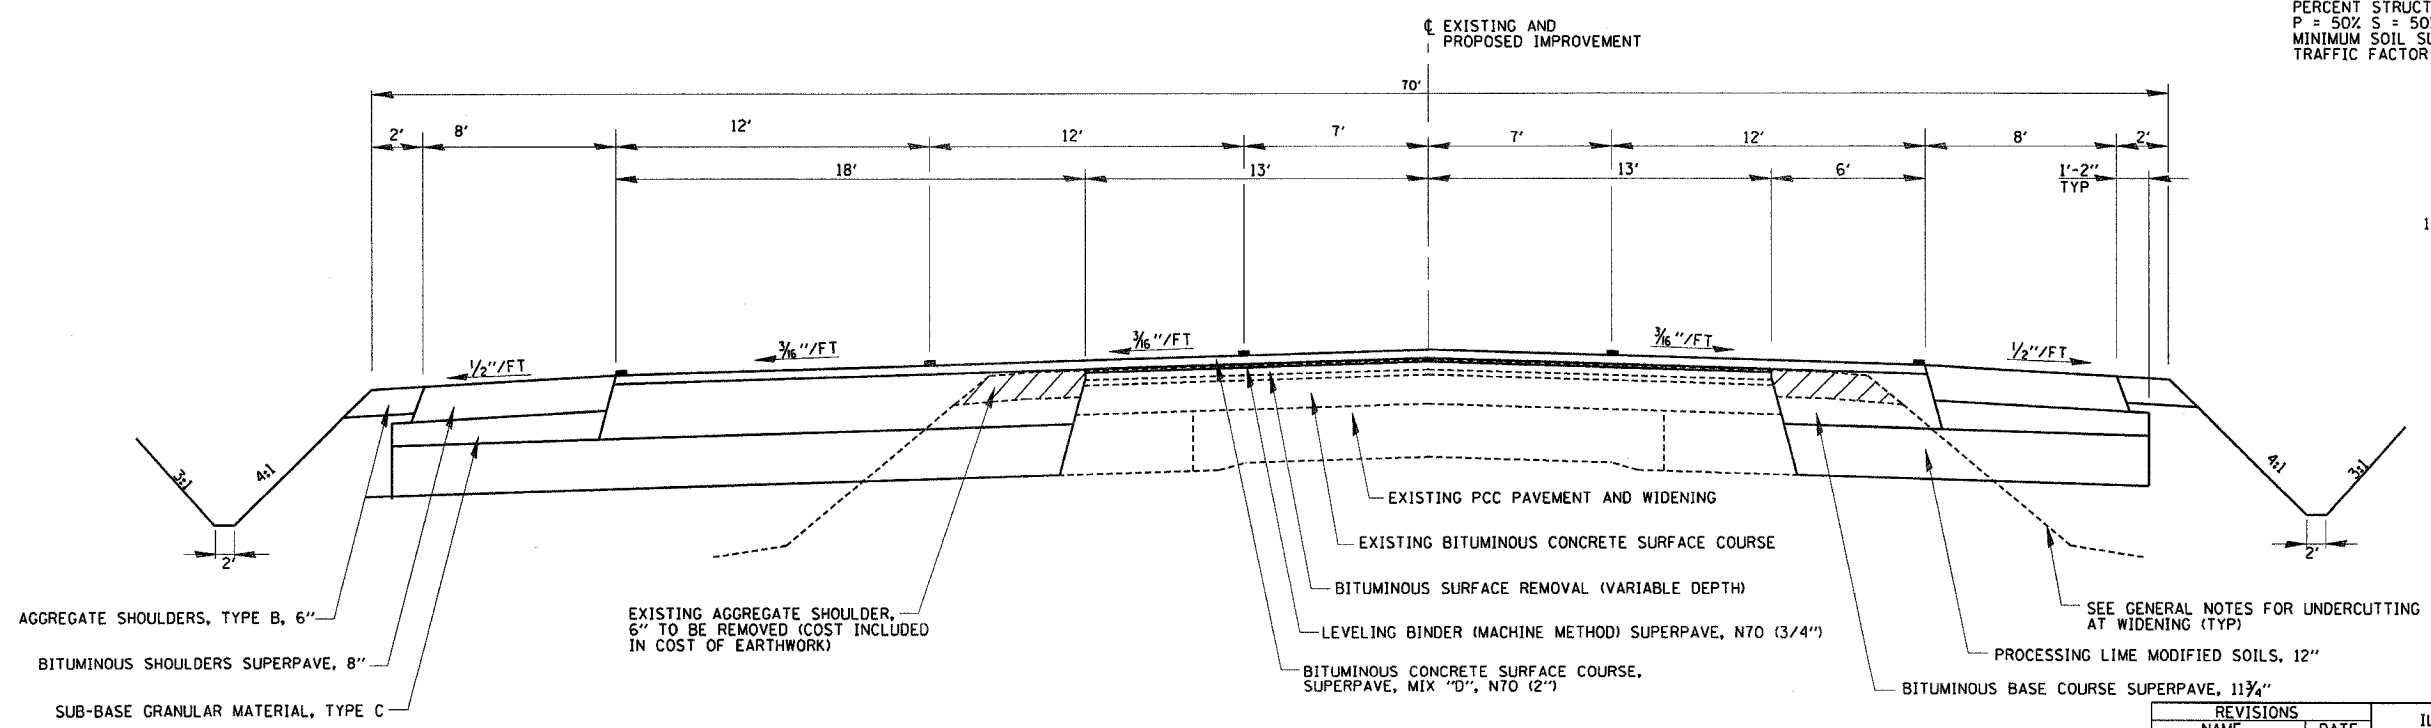

PROPOSED TYPICAL SECTION (4)
STA. 886+00.00 TO STA. 896+43.01

| REVISIONS | |
|-----------|------|
| NAME | DATE |
| | |
| | |
| | |
| | |
| | |
| | |
| | |
| | |
| | |
| | |

ILLINOIS DEPARTMENT OF TRANSPORTATION
 TYPICAL SECTIONS
 SHEET 2 OF 10
 DATE 8/02
 DRAWN BY MLO
 CHECKED BY SJK