
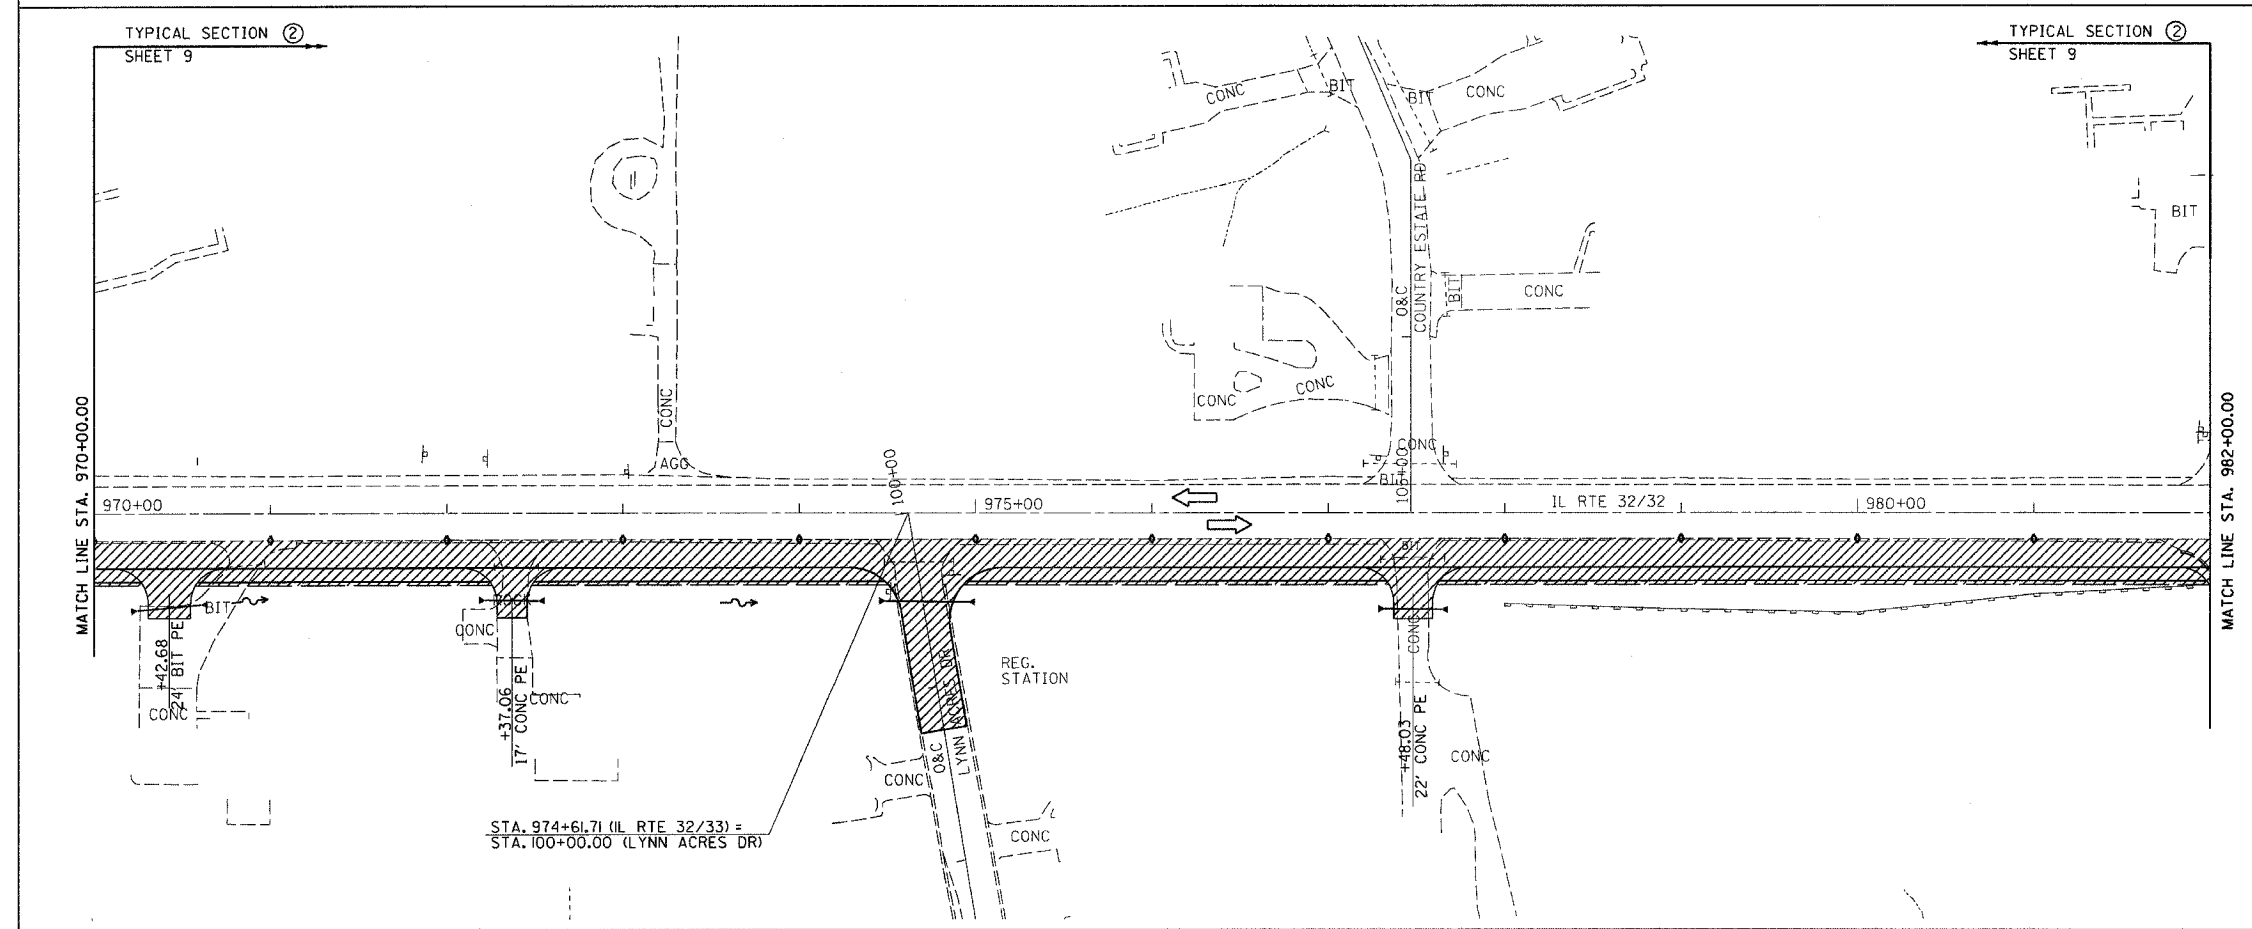
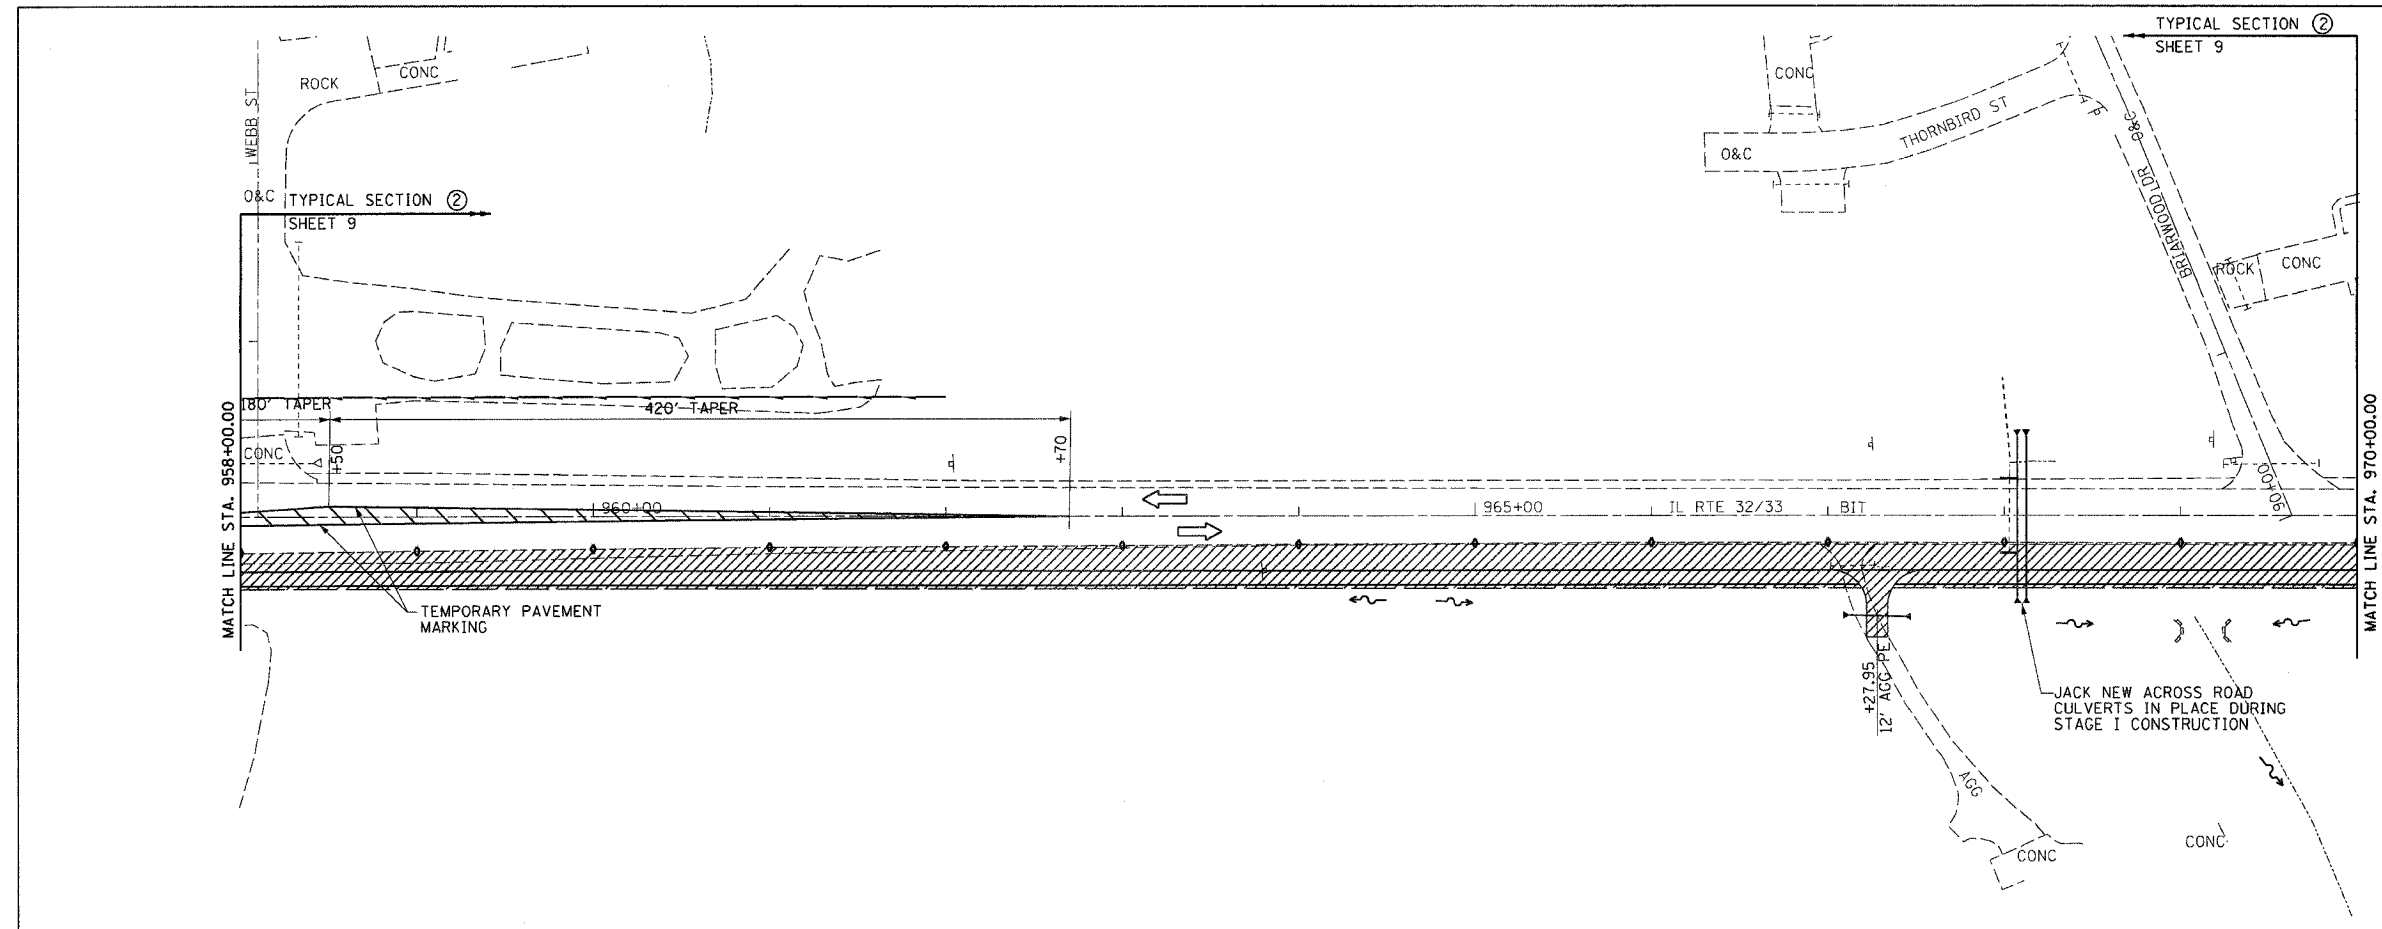


| | | | | |
|------------------------------------|---------|-----------|------------------|-----------|
| F.A.P. RTE. | SECTION | COUNTY | TOTAL SHEETS | SHEET NO. |
| 774 | * | EFFINGHAM | 344 | 36 |
| FED. ROAD DIST. NO. 7 | | ILLINOIS | FED. AID PROJECT | |
| *107WRS-1, 107BY, 107BY-1 & 107B-2 | | | | |
| CONTRACT NO. 94827 | | | | |

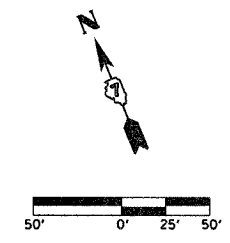

LEGEND
 [Hatched Box] STAGE I CONSTRUCTION
 [Circle with X] BARRICADES, TYPE II

| REVISIONS | |
|-----------|------|
| NAME | DATE |
| | |
| | |
| | |
| | |
| | |
| | |
| | |
| | |
| | |
| | |

ILLINOIS DEPARTMENT OF TRANSPORTATION
 TRAFFIC CONTROL
 STAGE I CONSTRUCTION
 SHEET 5 OF 32
 DATE 8/02
 DRAWN BY ASB
 CHECKED BY RDW