



F.A.P. RTE.	SECTION	COUNTY	TOTAL SHEETS	SHEET NO.
774	.	EFFINGHAM	344	40
FED. ROAD DIST. NO. 7 ILLINOIS		FED. AID PROJECT		
*107 WRS-1, 107BY, 107BY-1 & 107B-2		CONTRACT NO. 94827		

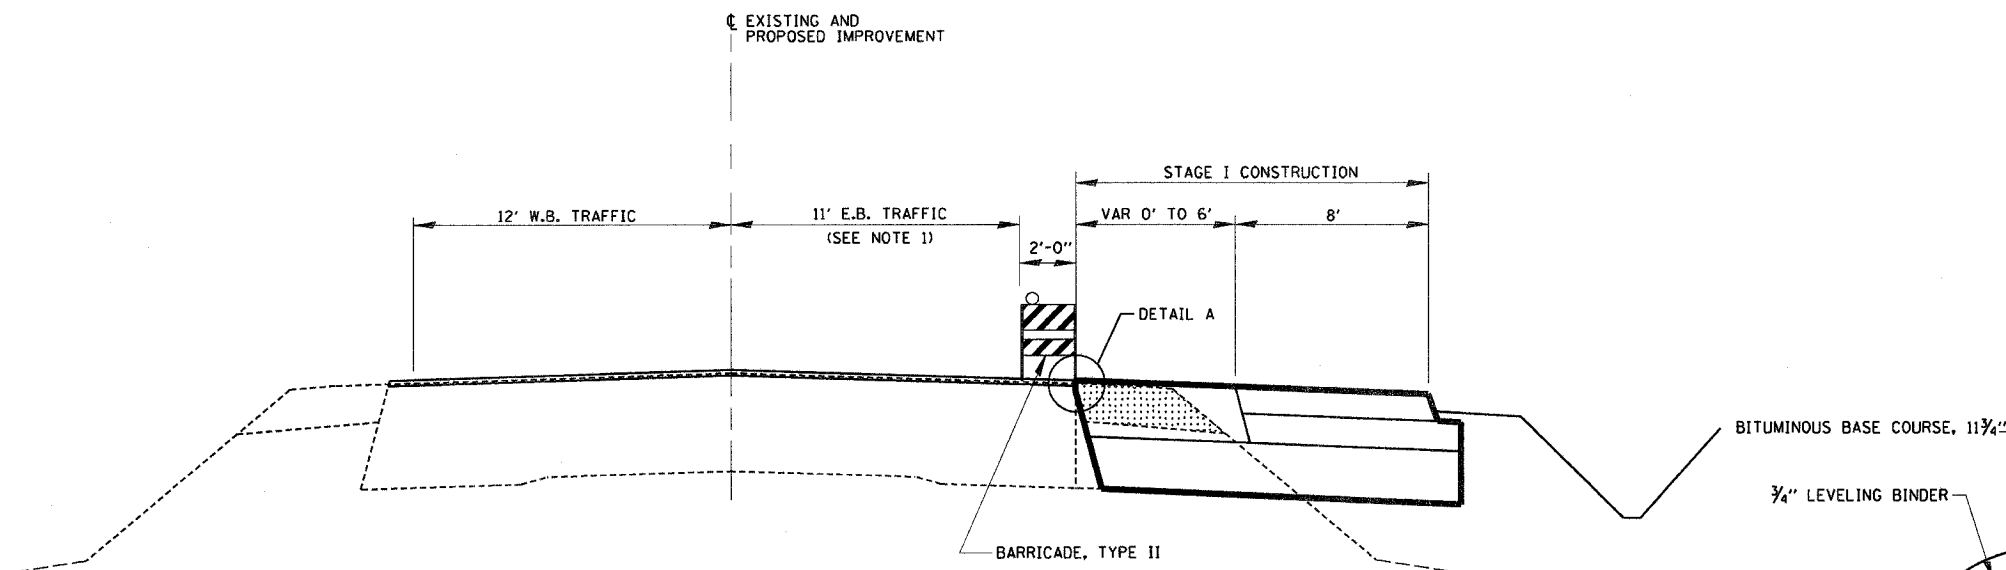

PROPOSED TRAFFIC CONTROL TYPICAL SECTION ①  
STA. 541+93.85 TO STA. 896+43

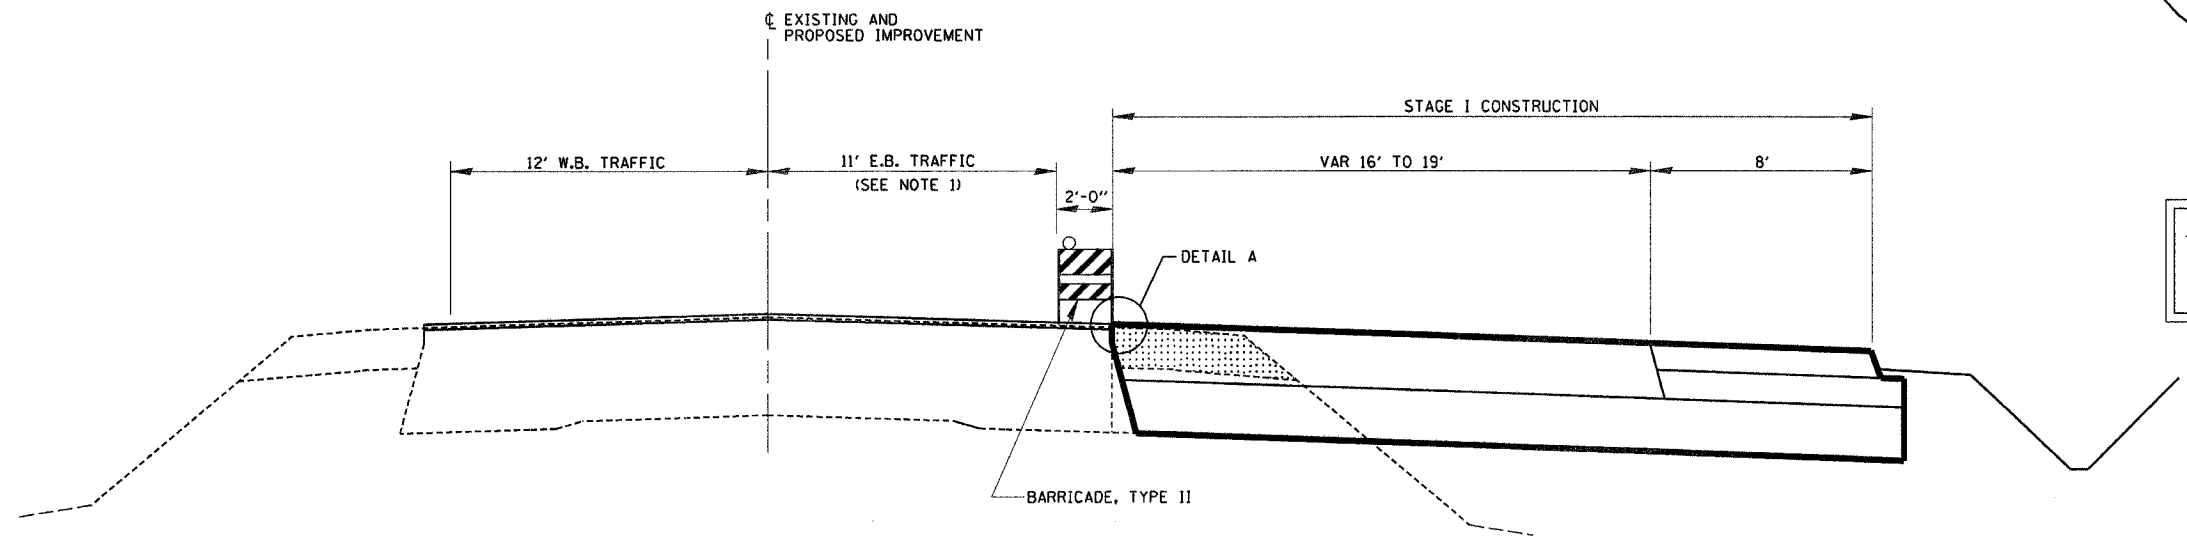

PROPOSED TRAFFIC CONTROL TYPICAL SECTION ②  
STA. 896+43 TO STA. 1007+60  
STA. 1022+06 TO STA. 40+10

SHEET NOTES:  
1. AFTER BASE COURSE WIDENING IS CONSTRUCTED, MOVE BARRICADE TO PROVIDE FOR 12' E.B. LANE.

- LEGEND
- STAGE I CONSTRUCTION
  - STAGE I REMOVAL

REVISIONS	
NAME	DATE

ILLINOIS DEPARTMENT OF TRANSPORTATION

TYPICAL SECTIONS  
STAGE I  
SHEET 9 OF 32

DATE 8/02

DRAWN BY MLO  
CHECKED BY SJK