


|                                   |         |           |                  |           |
|-----------------------------------|---------|-----------|------------------|-----------|
| F.A.P. RTE.                       | SECTION | COUNTY    | TOTAL SHEETS     | SHEET NO. |
| 774                               | .       | EFFINGHAM | 44               |           |
| FED. ROAD DIST. NO. 7             |         | ILLINOIS  | FED. AID PROJECT |           |
| 107WRS-1, 107BY, 107BY-1 & 107B-2 |         |           | 94827            |           |

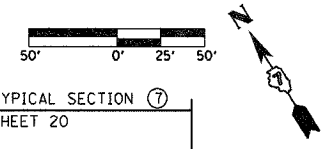


TYPICAL SECTION ⑦  
SHEET 20

TYPICAL SECTION ⑦  
SHEET 20



TYPICAL SECTION ⑦ SHEET 20    TYPICAL SECTION ⑧ SHEET 20

TYPICAL SECTION ⑧ SHEET 20

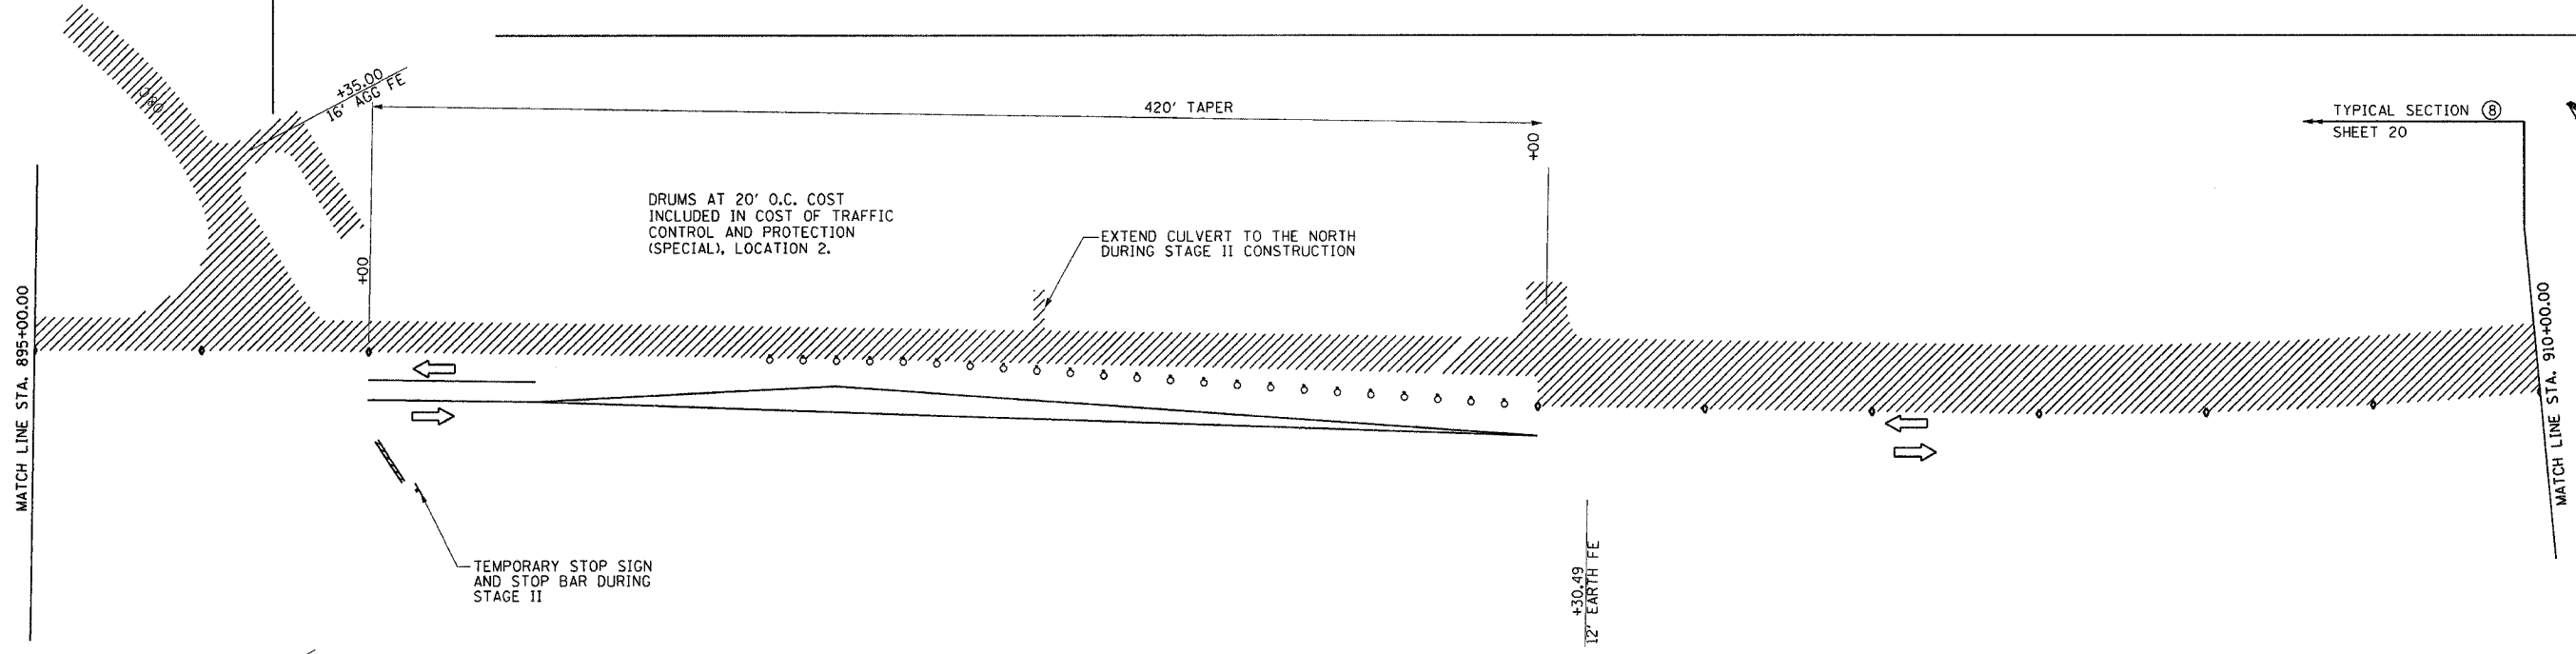

+50.19  
35' CONC CE  
+26.08  
MB

+38.00  
31' AGG CE

- LEGEND**
- ▨ STAGE II CONSTRUCTION
  - ▩ STAGE II REMOVAL
  - BARRICADES, TYPE II

| REVISIONS |      |
|-----------|------|
| NAME      | DATE |
|           |      |
|           |      |
ILLINOIS DEPARTMENT OF TRANSPORTATION

TRAFFIC CONTROL  
STAGE II CONSTRUCTION  
SHEET 13 OF 32

DATE 8/02

DRAWN BY ASB  
CHECKED BY RDW