



F.A.P. RTE.	SECTION	COUNTY	TOTAL SHEETS	SHEET NO.
774	*	EFFINGHAM	344	50
FED. ROAD DIST. NO. 7		ILLINOIS	FED. AID PROJECT	
*107WRS-1, 107BY, 107BY-1 & 107B-2				
CONTRACT NO. 94827				

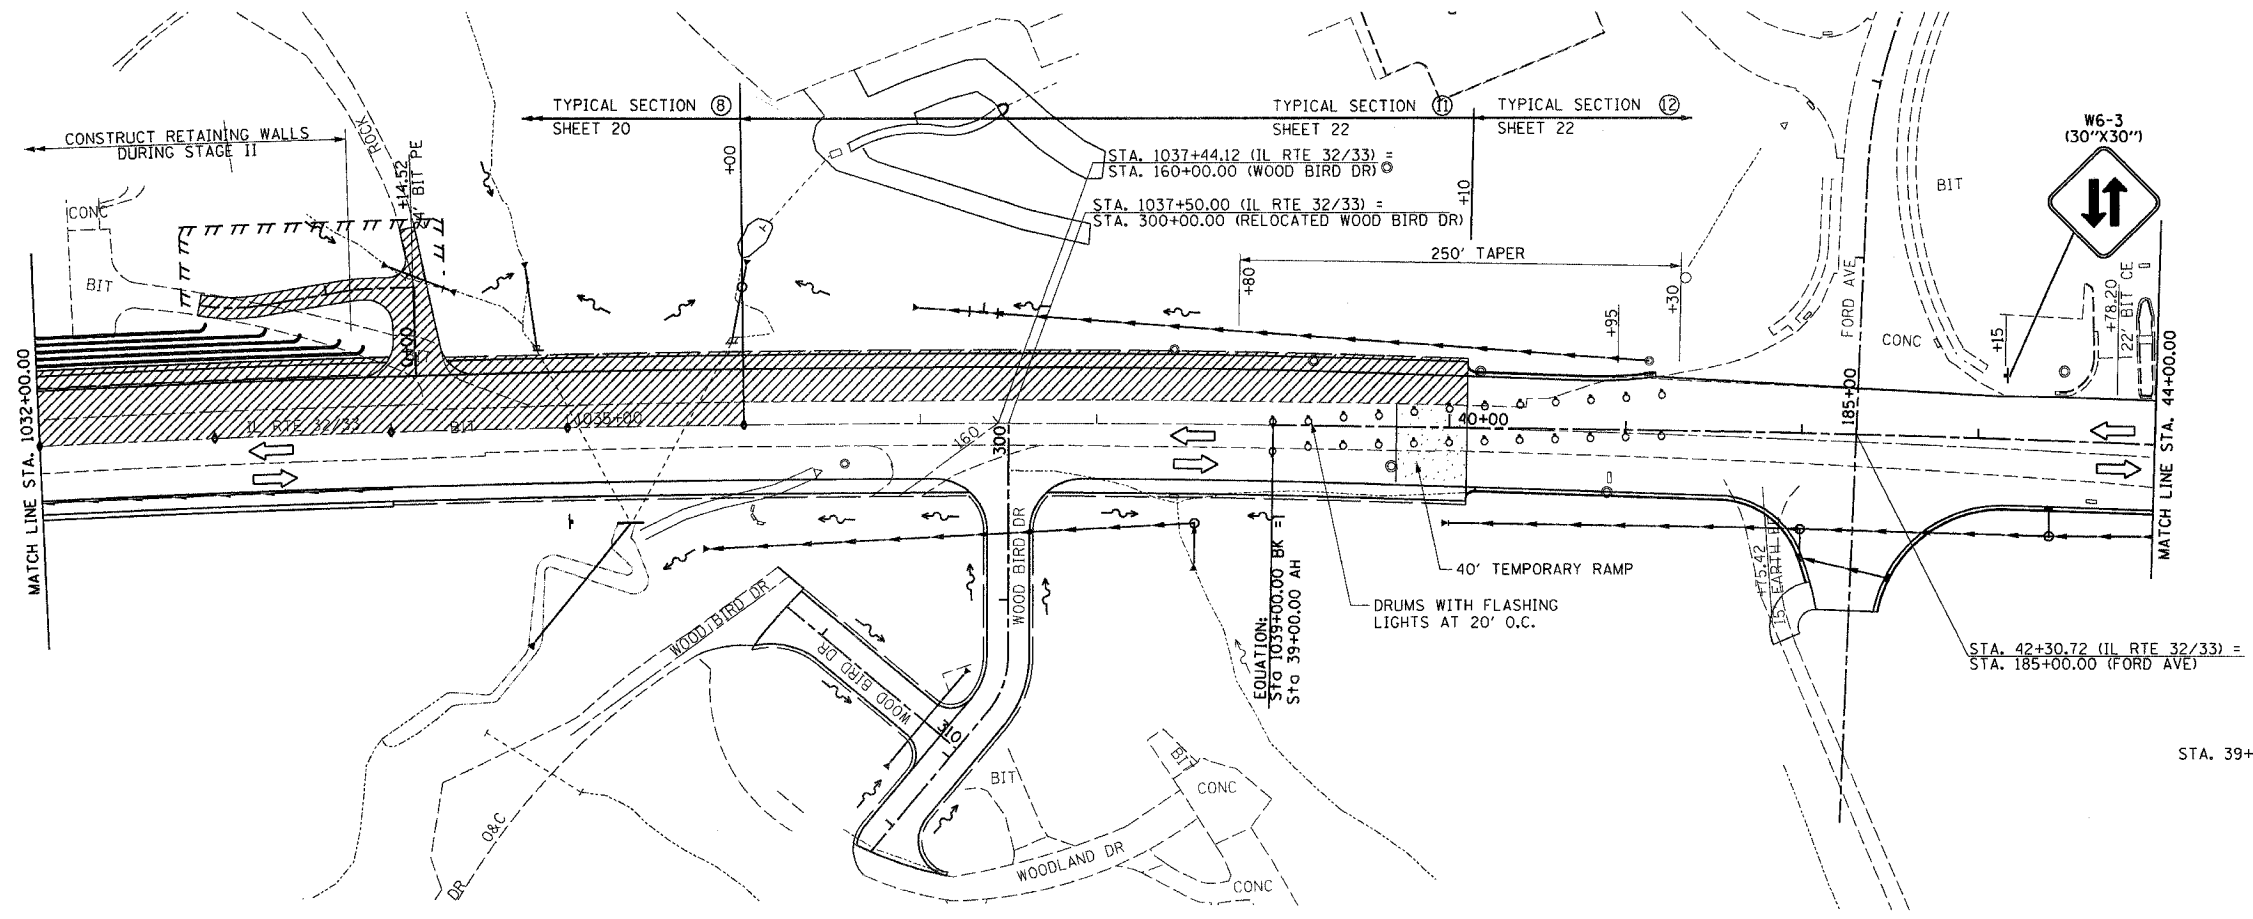

TEMPORARY RAMP
STA. 39+70.00 - STA. 40+10.00 84 SQ YD

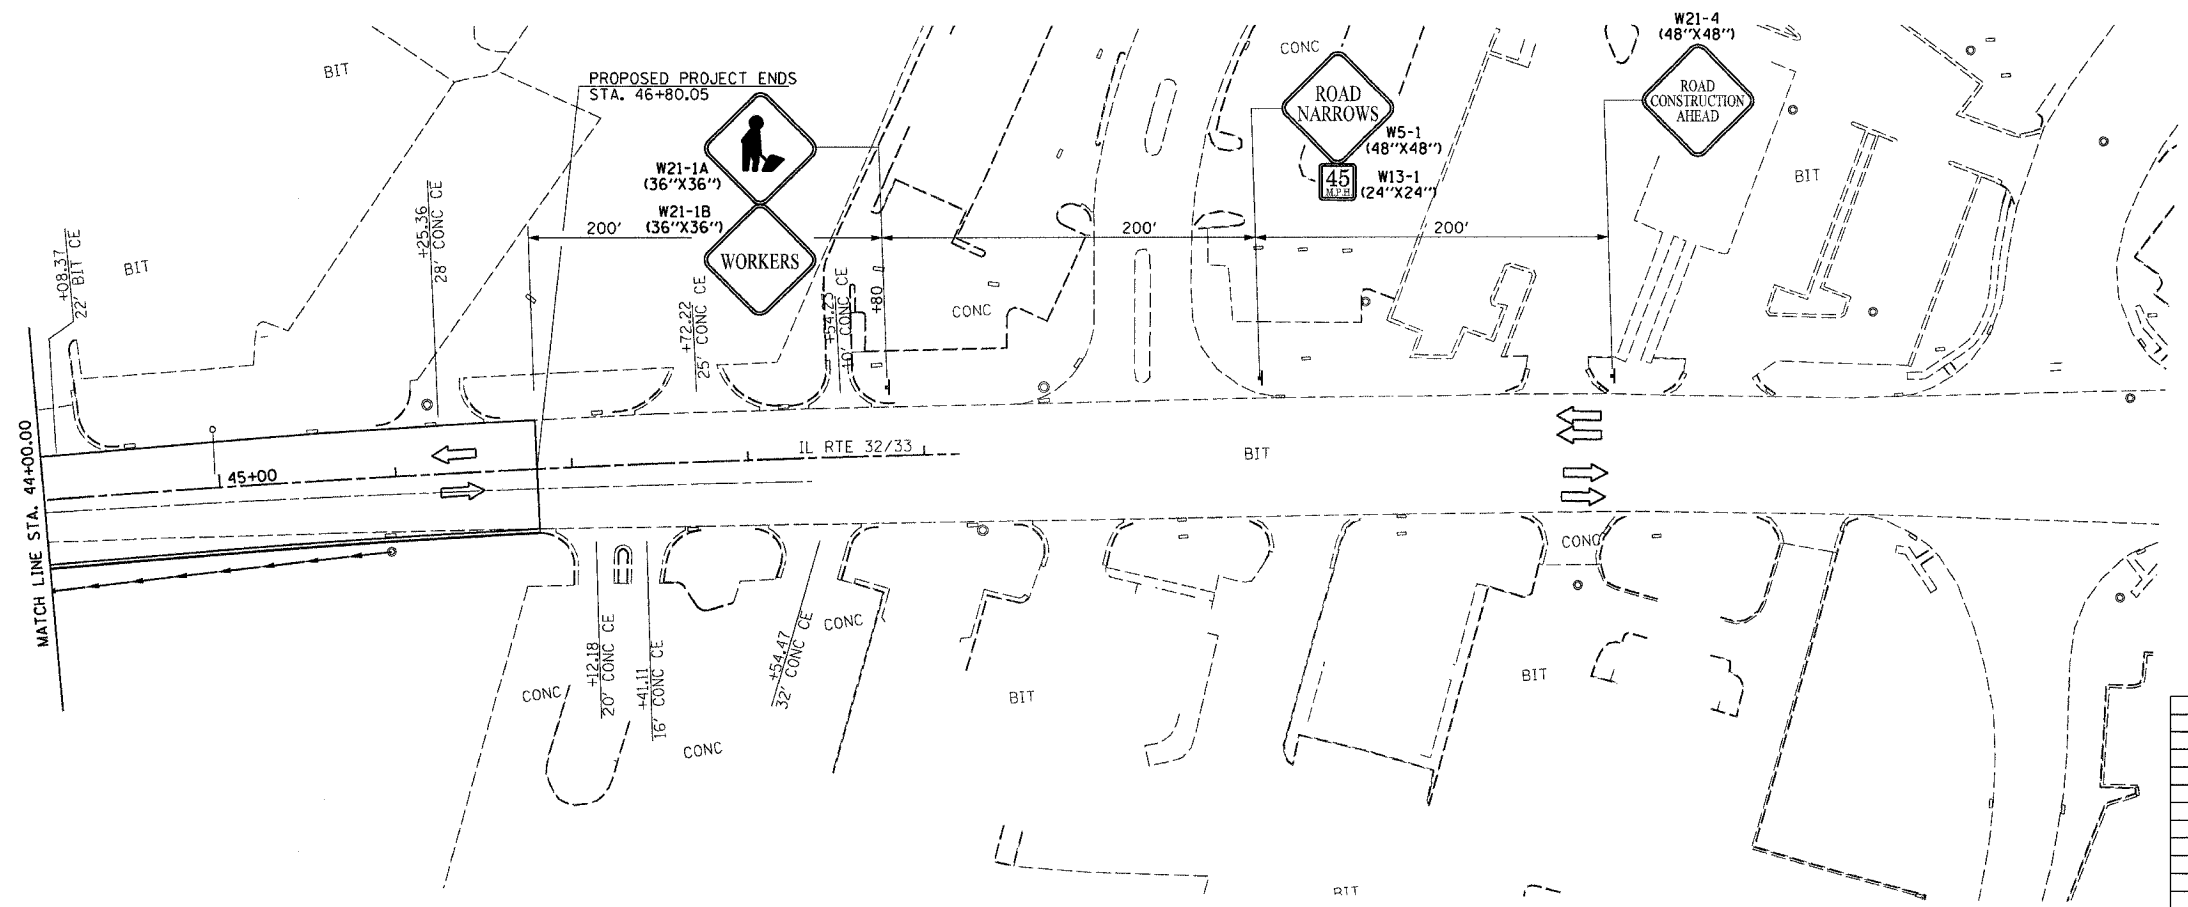

LEGEND
 STAGE II CONSTRUCTION
 BARRICADES, TYPE II

REVISIONS	
NAME	DATE

ILLINOIS DEPARTMENT OF TRANSPORTATION

**TRAFFIC CONTROL
 STAGE II CONSTRUCTION
 SHEET 19 OF 32**

 DATE 8/02
 DRAWN BY ASB
 CHECKED BY RDW