

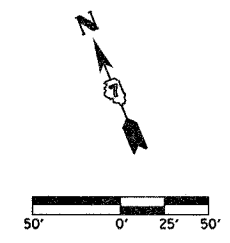


F.A.P. RTE.	SECTION	COUNTY	TOTAL SHEETS	SHEET NO.
774	.	EFFINGHAM	344	58
FED. ROAD DIST. NO. 7		ILLINOIS	FED. AID PROJECT	
*107WRS-1, 107BY, 107BY-1 & 107B-2		CONTRACT NO. 94827		

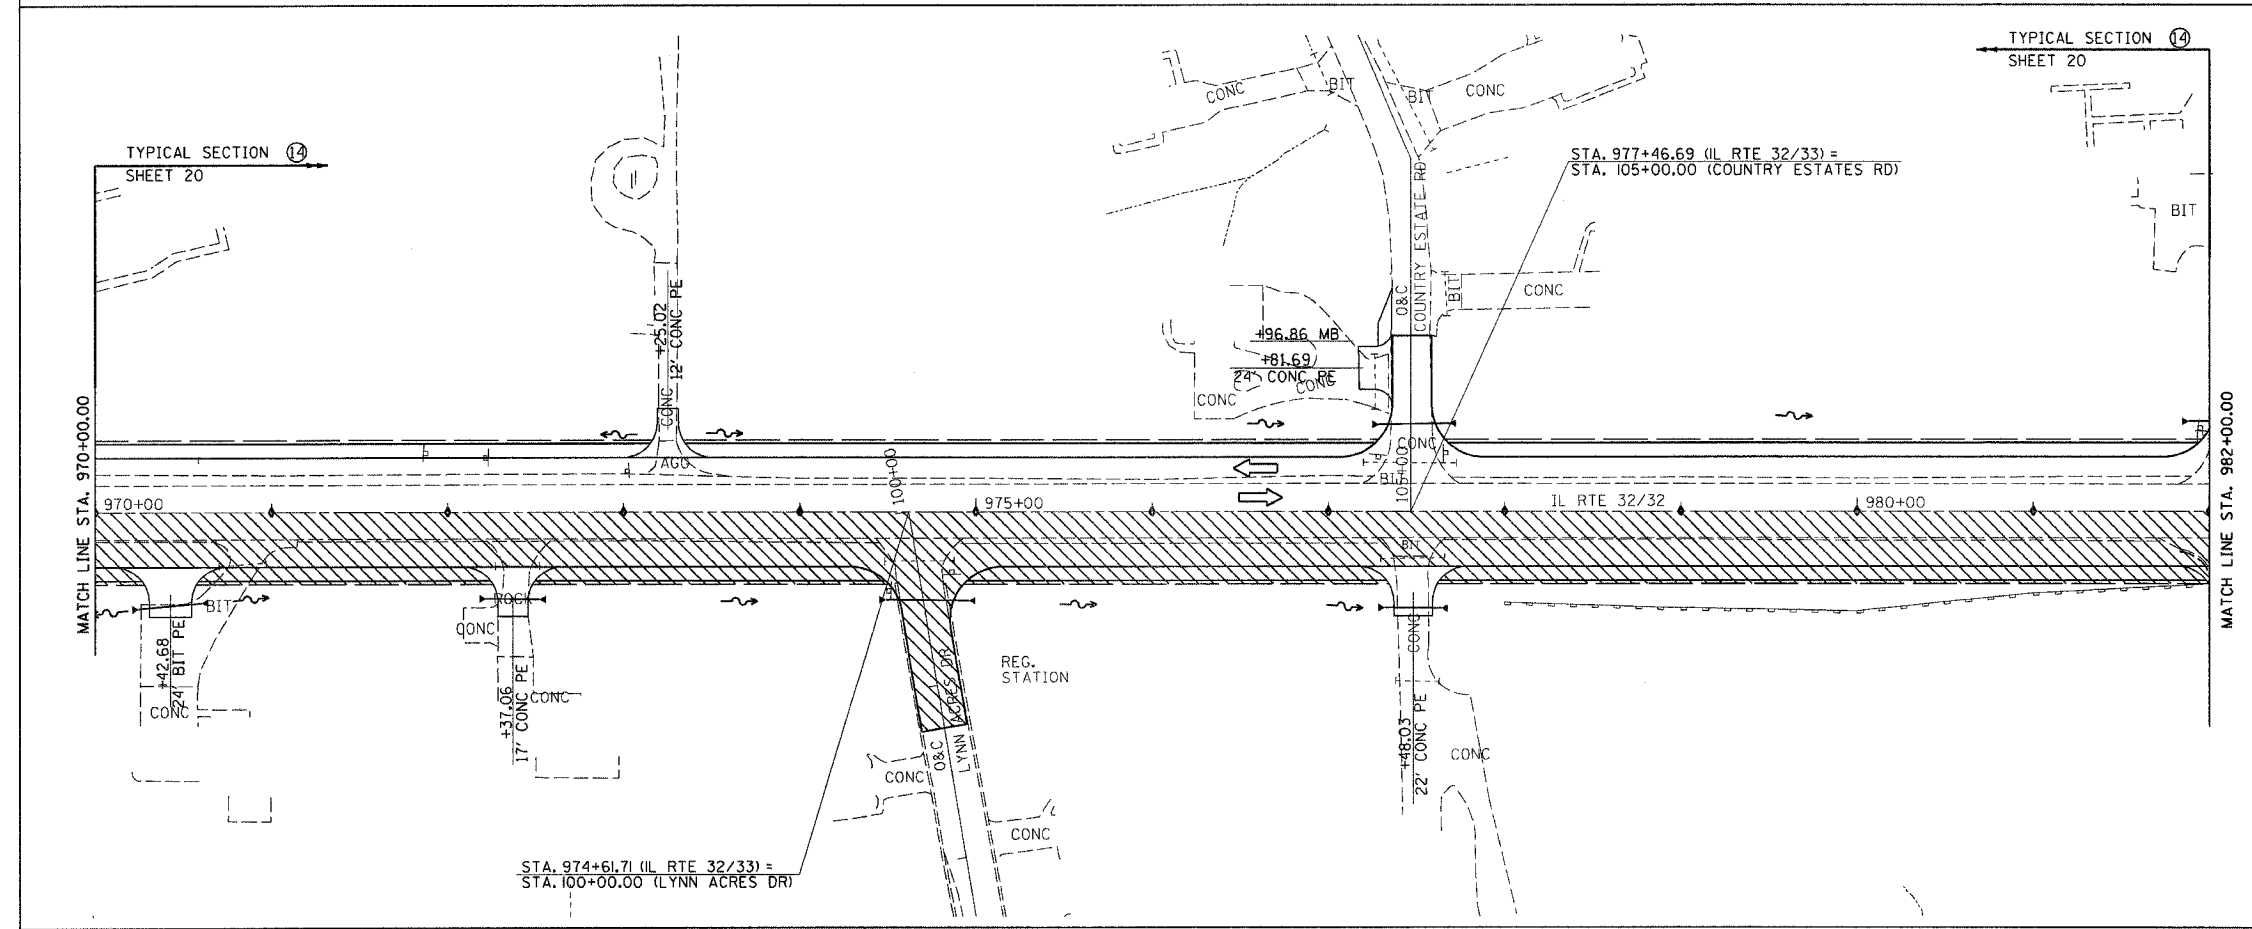

TEMPORARY RAMP
STA. 962+30.00 - STA. 962+70.00 138 SQ YD

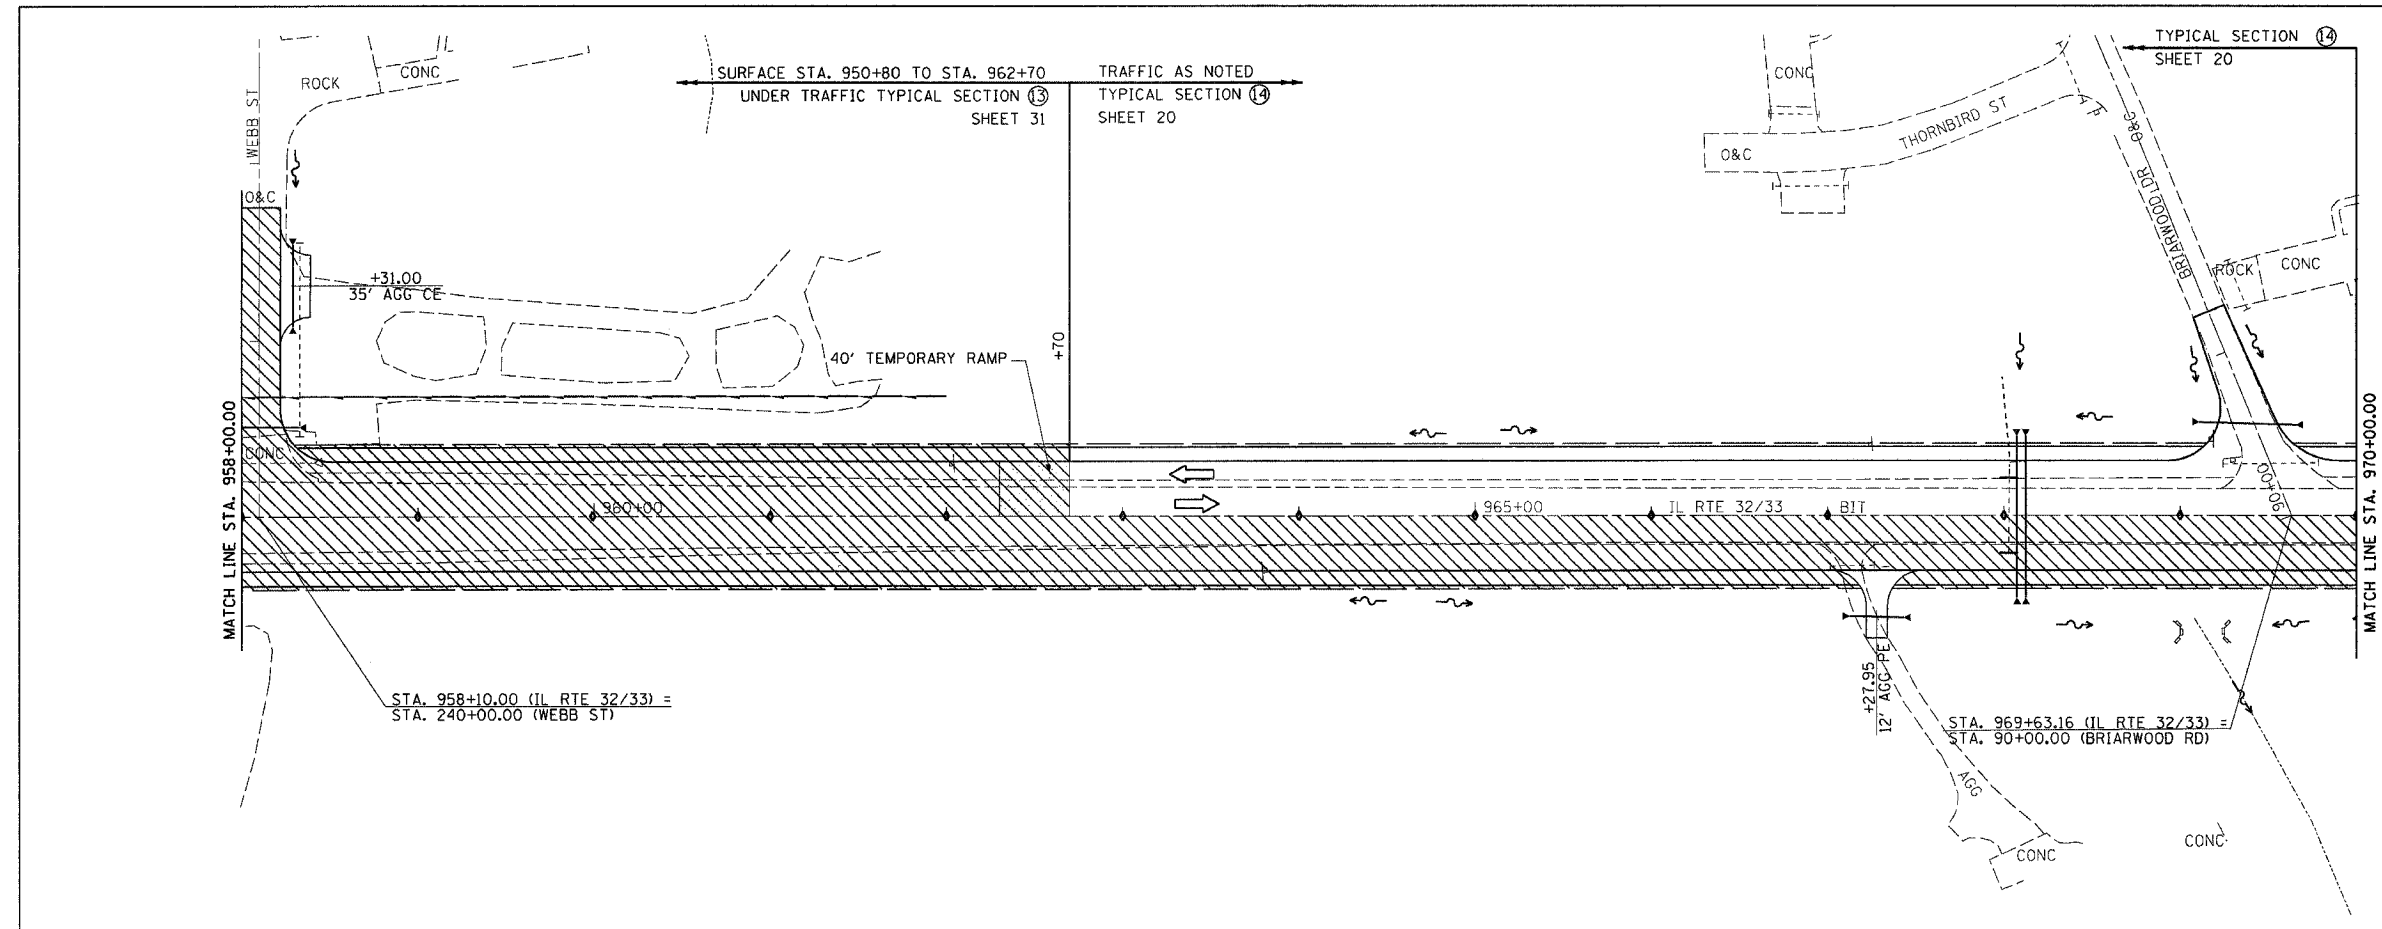

- LEGEND
- ▨ STAGE III CONSTRUCTION
 - ◊ BARRICADES, TYPE II

REVISIONS	
NAME	DATE

ILLINOIS DEPARTMENT OF TRANSPORTATION

TRAFFIC CONTROL
STAGE III CONSTRUCTION
SHEET 27 OF 32

DATE 8/02

DRAWN BY ASB
CHECKED BY RDW