



F.A.P. RTE.	SECTION	COUNTY	TOTAL SHEETS	SHEET NO.
774	*	EFFINGHAM	344	62
FED. ROAD DIST. NO. 7 ILLINOIS FED. AID PROJECT				
*107 WRS-1, 107BY, 107BY-1 & 107B-2				
<b>CONTRACT NO. 94827</b>				

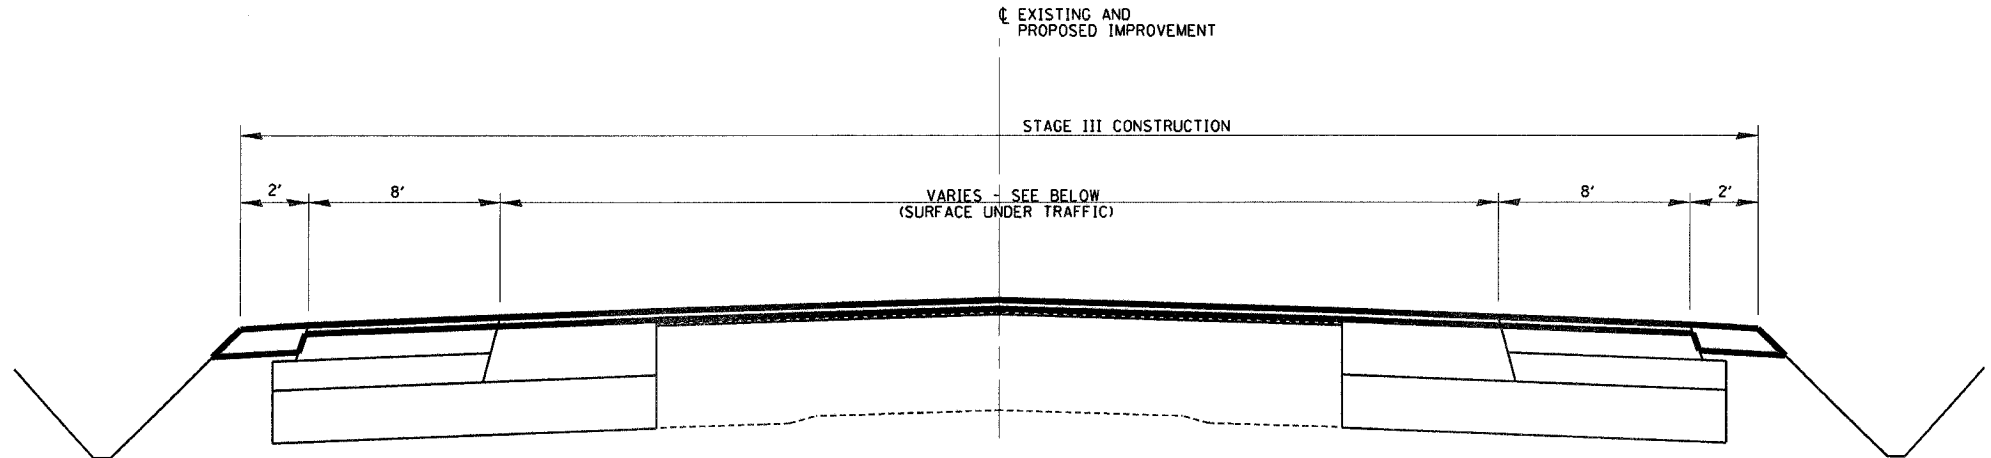

**PROPOSED TRAFFIC CONTROL TYPICAL SECTION (13)**  
 STA. 541+93.85 TO STA. 551+75 (VAR 26' TO 38')  
 STA. 551+75 TO STA. 896+43 (50')  
 STA. 896+43 TO STA. 904+00 (62')  
 STA. 950+80 TO STA. 962+70 (62')

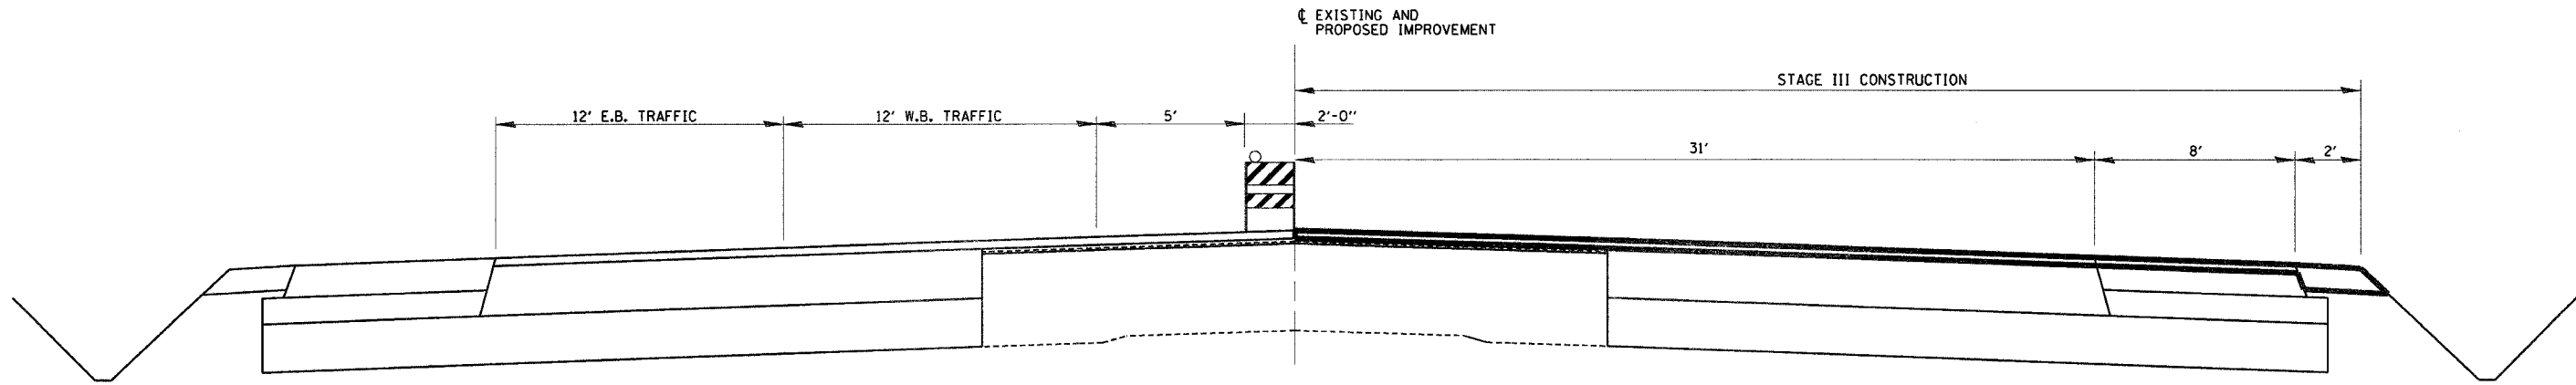

**PROPOSED TRAFFIC CONTROL TYPICAL SECTION (14)**  
 STA. 904+00 TO STA. 1009+89  
 STA. 1013+13 TO STA. 1017+44  
 STA. 1020+30 TO STA. 1036+00

**LEGEND**  
 STAGE III CONSTRUCTION

REVISIONS	
NAME	DATE

ILLINOIS DEPARTMENT OF TRANSPORTATION  
 TYPICAL SECTIONS  
 STAGE III  
 SHEET 31 OF 32  
 DATE 8/02  
 DRAWN BY MLO  
 CHECKED BY SJK