
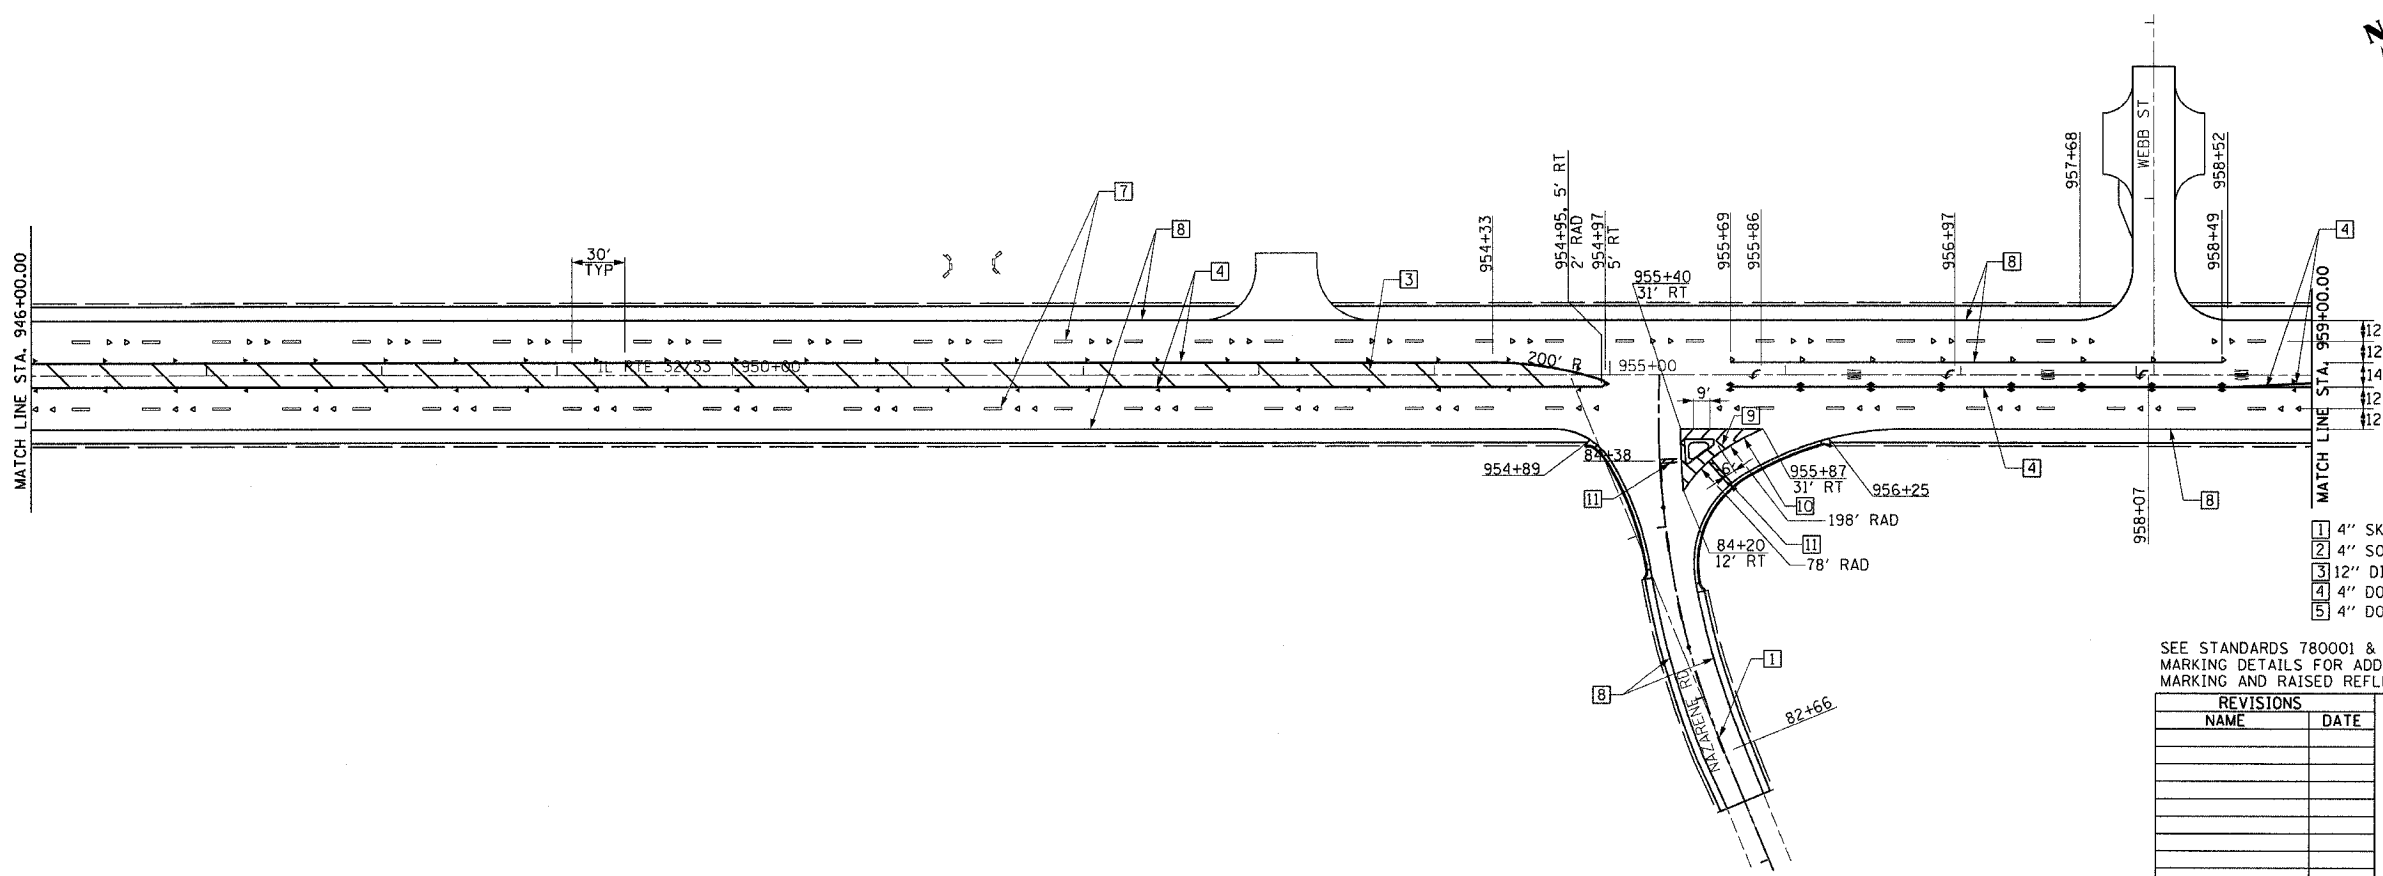
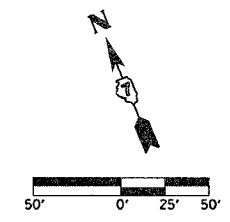


F.A.P. RTE.	SECTION	COUNTY	TOTAL SHEETS	SHEET NO.
774		EFFINGHAM	344	106
FED. ROAD DIST. NO. 7 ILLINOIS		FED. AID PROJECT		
*107WRS-1, 107BY, 107BY-1 & 107B-2		CONTRACT NO. 94827		

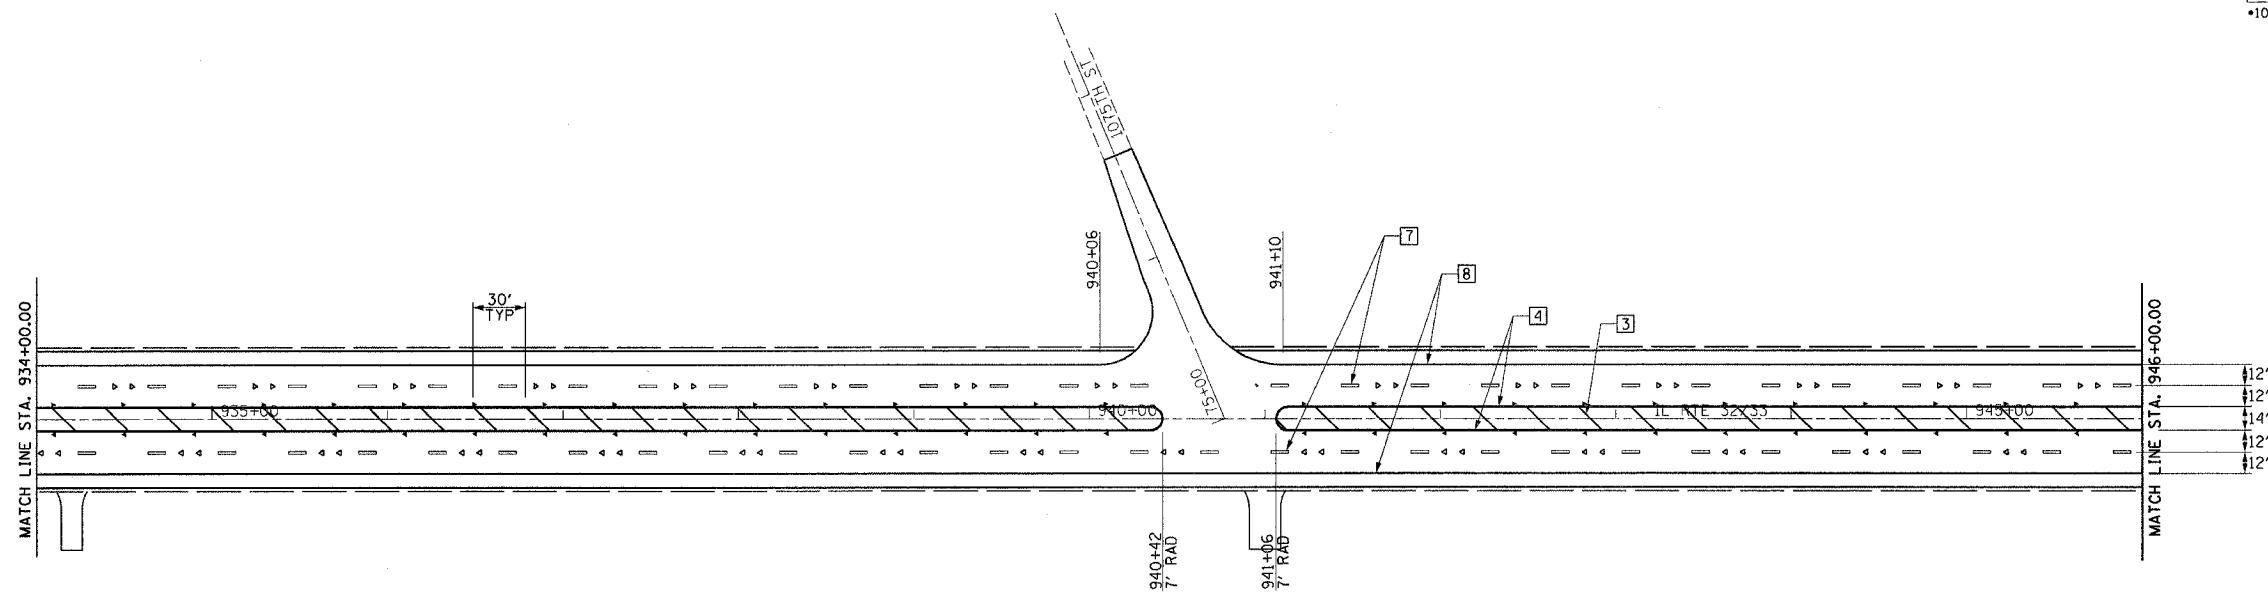

- LEGEND**
- RAISED REFL PAVT MKR AMBER BIDIRECTIONAL
 - RAISED REFL PAVT MKR AMBER MONODIRECTIONAL
 - RAISED REFL PAVT MKR CRYSTAL BIDIRECTIONAL
 - RAISED REFL PAVT MKR CRYSTAL MONODIRECTIONAL
 - ITEM [4] DOUBLE YELLOW (NARROW)
 - ITEM [5] DOUBLE YELLOW (WIDE)

- TYPICAL PAVEMENT MARKING LEGEND**
- [1] 4" SKIP-DASH YELLOW
 - [2] 4" SOLID YELLOW
 - [3] 12" DIAGONAL YELLOW
 - [4] 4" DOUBLE YELLOW NARROW
 - [5] 4" DOUBLE YELLOW WIDE
 - [7] 6" SKIP-DASH WHITE
 - [8] 4" SOLID WHITE
 - [9] 12" DIAGONAL WHITE
 - [10] 6" SOLID WHITE
 - [11] 24" STOP BAR WHITE

SEE STANDARDS 780001 & 781001 AND DISTRICT PAVEMENT MARKING DETAILS FOR ADDITIONAL DETAILS FOR PAVEMENT MARKING AND RAISED REFLECTIVE PAVEMENT MARKERS.

REVISIONS	
NAME	DATE

ILLINOIS DEPARTMENT OF TRANSPORTATION

PAVEMENT MARKING PLAN
SHEET 5 OF 9

DATE 8/02

DRAWN BY ASB
CHECKED BY SJK