
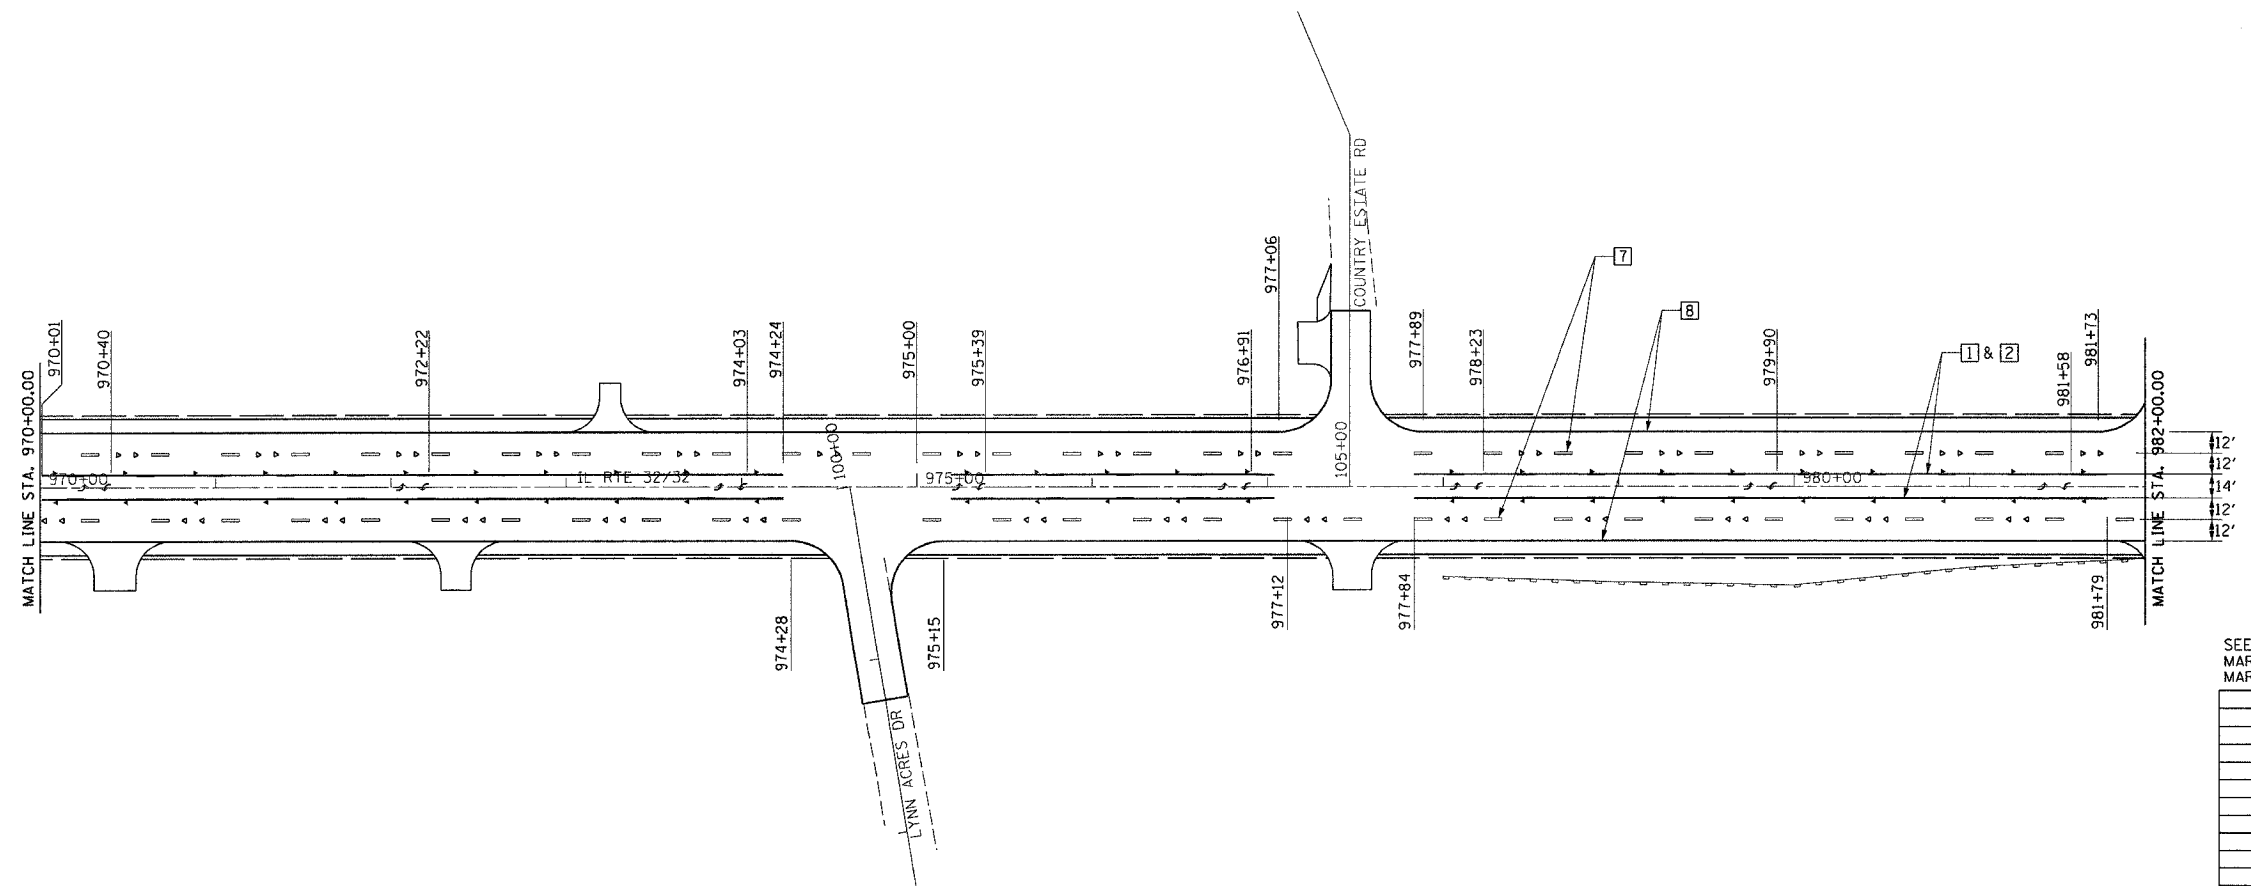
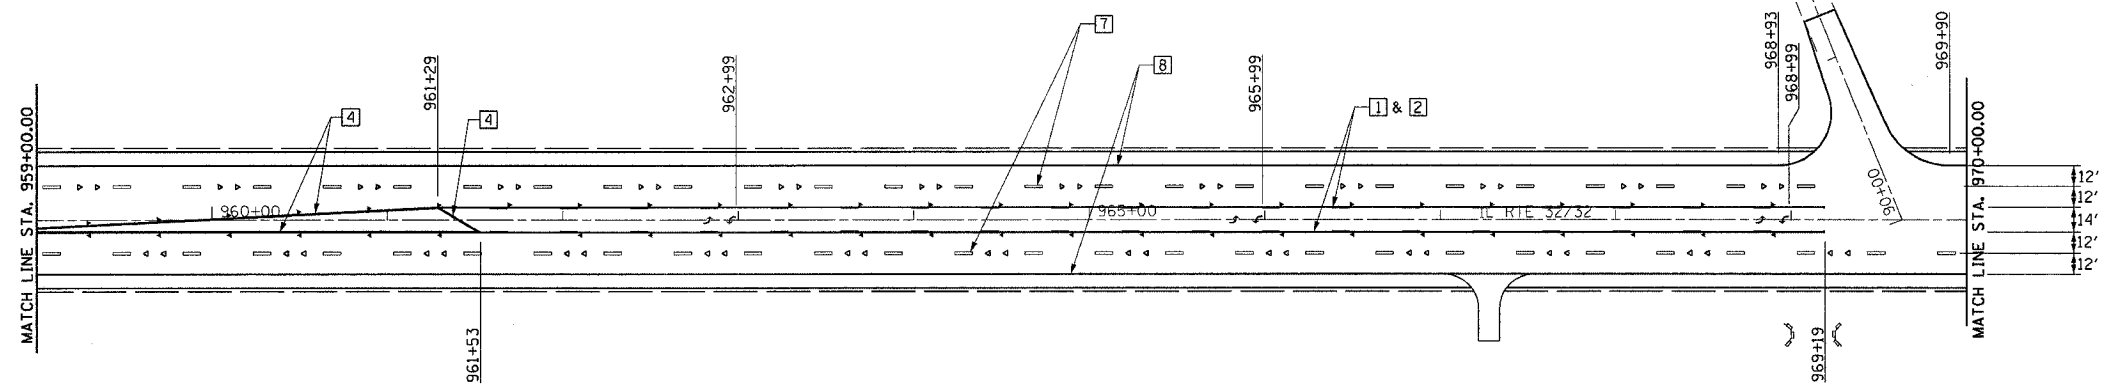


F.A.P. RTE.	SECTION	COUNTY	TOTAL SHEETS	SHEET NO.
774		EFFINGHAM	344	107
FED. ROAD DIST. NO. 7		ILLINOIS	FED. AID PROJECT	
*107WRS-1, 107BY, 107BY-1 & 107B-2				
CONTRACT NO. 94827				

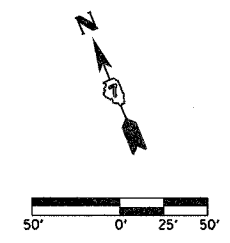

LEGEND

- RAISED REFL PAVT MKR AMBER BIDIRECTIONAL
- RAISED REFL PAVT MKR AMBER MONODIRECTIONAL
- RAISED REFL PAVT MKR CRYSTAL BIDIRECTIONAL
- RAISED REFL PAVT MKR CRYSTAL MONODIRECTIONAL
- ITEM 4 DOUBLE YELLOW (NARROW)
- ITEM 5 DOUBLE YELLOW (WIDE)

TYPICAL PAVEMENT MARKING LEGEND

- 1 4" SKIP-DASH YELLOW
- 2 4" SOLID YELLOW
- 3 12" DIAGONAL YELLOW
- 4 4" DOUBLE YELLOW NARROW
- 5 4" DOUBLE YELLOW WIDE
- 7 6" SKIP-DASH WHITE
- 8 4" SOLID WHITE
- 9 12" DIAGONAL WHITE
- 10 6" SOLID WHITE
- 11 24" STOP BAR WHITE

SEE STANDARDS 780001 & 781001 AND DISTRICT PAVEMENT MARKING DETAILS FOR ADDITIONAL DETAILS FOR PAVEMENT MARKING AND RAISED REFLECTIVE PAVEMENT MARKERS.

REVISIONS	
NAME	DATE

ILLINOIS DEPARTMENT OF TRANSPORTATION

PAVEMENT MARKING PLAN
SHEET 6 OF 9

DRAWN BY ASB
CHECKED BY SJK

DATE 8/02