
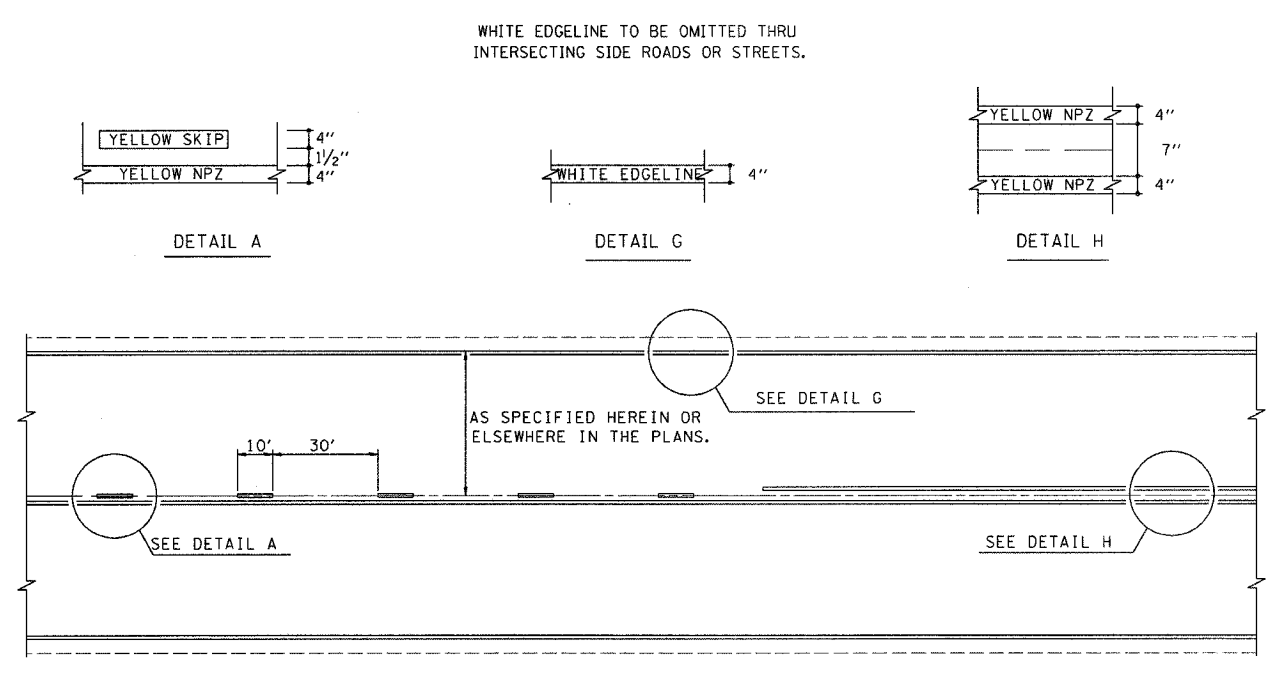


F.A.P. RTE.	SECTION	COUNTY	TOTAL SHEETS	SHEET NO.
774	*	EFFINGHAM	344	142
FED. ROAD DIST. NO. 7		ILLINOIS	FED. AID PROJECT	
* 107WRS-1, 107BY, 107BY-1 & 107B-2				
CONTRACT NO. 94827				

1 2 3 4 5 6 7 8 9
 10 11 12 13 14 15 16 17 18
 19 20 21 22 23 24 25 26 27
 28 29 30 31 32 33 34 35 36
 37 38 39 40 41 42 43 44 45
 46 47 48 49 50 51 52 53 54
 55 56 57 58 59 60 61 62 63

\$\$\$DATE\$\$\$
 DGN-SPEC
 MMO REV: 05-06-96
 EPMD

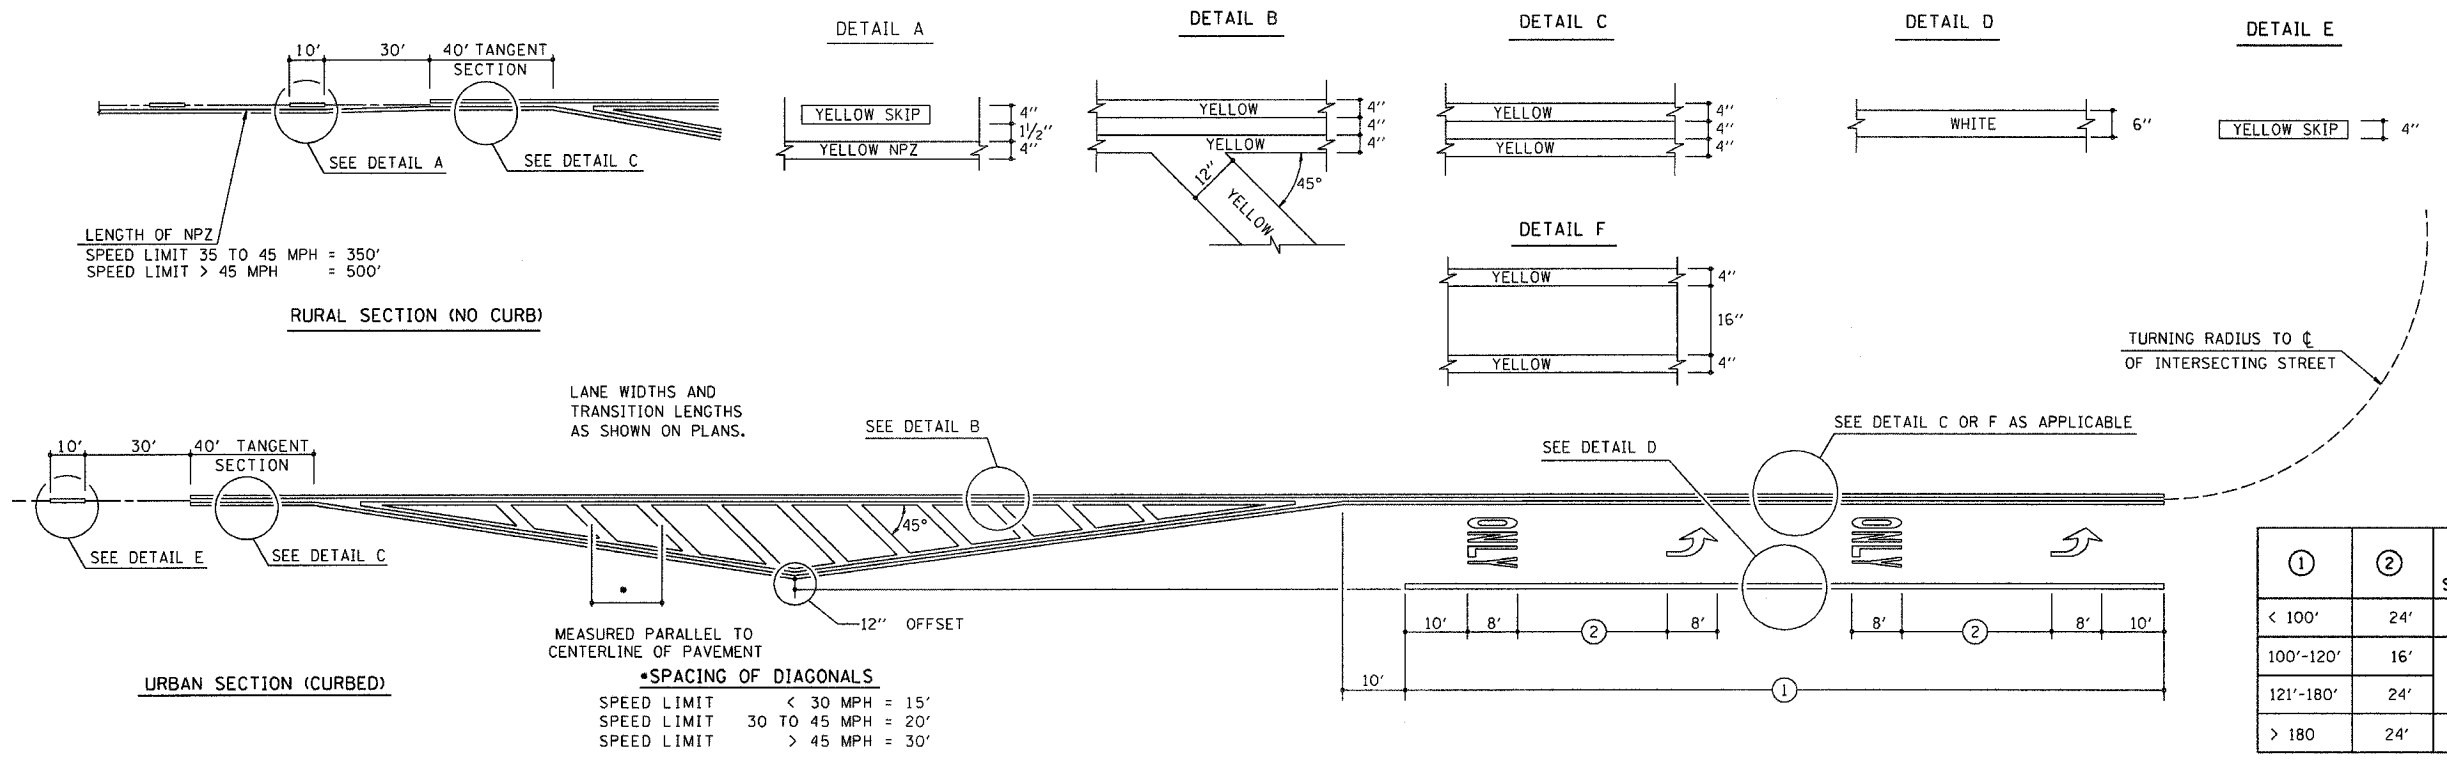

TYPICAL CENTERLINE, NO PASSING ZONE LINE (NPZ) & EDGELINE MARKINGS
 2-LANE PAVEMENT

REVISIONS	
NAME	DATE
MMO	12-99

ILLINOIS DEPARTMENT OF TRANSPORTATION

TYPICAL APPLICATION OF PAVEMENT MARKINGS - CHANNELIZATION AND 2 LANE PAVEMENTS

SCALE: VERT. _____
 HORIZ. _____

DATE ISSUED: 05-06-96

DRAWN BY: DIST 7
 CHECKED BY: BWC