


130 120 110 100 90 80 70 60 50 40 30 20 10 0 10 20 30 40 50 60 70 80 90 100 110 120 130

F.A.P. RTE.	SECTION	COUNTY	TOTAL SHEETS	SHEET NO.
774		EFFINGHAM	344	147
STA. 541+00.00 TO STA. 544+00.00				
FED. ROAD DIST. NO. 7 ILLINOIS FED. AID PROJECT				
+107WRS-1, 107BY, 107BY-1 & 107B-2				
CONTRACT NO. 9482Z				
STAGE II (L.T.)		STAGE I (R.T.)		

BY	DATE

BY	DATE

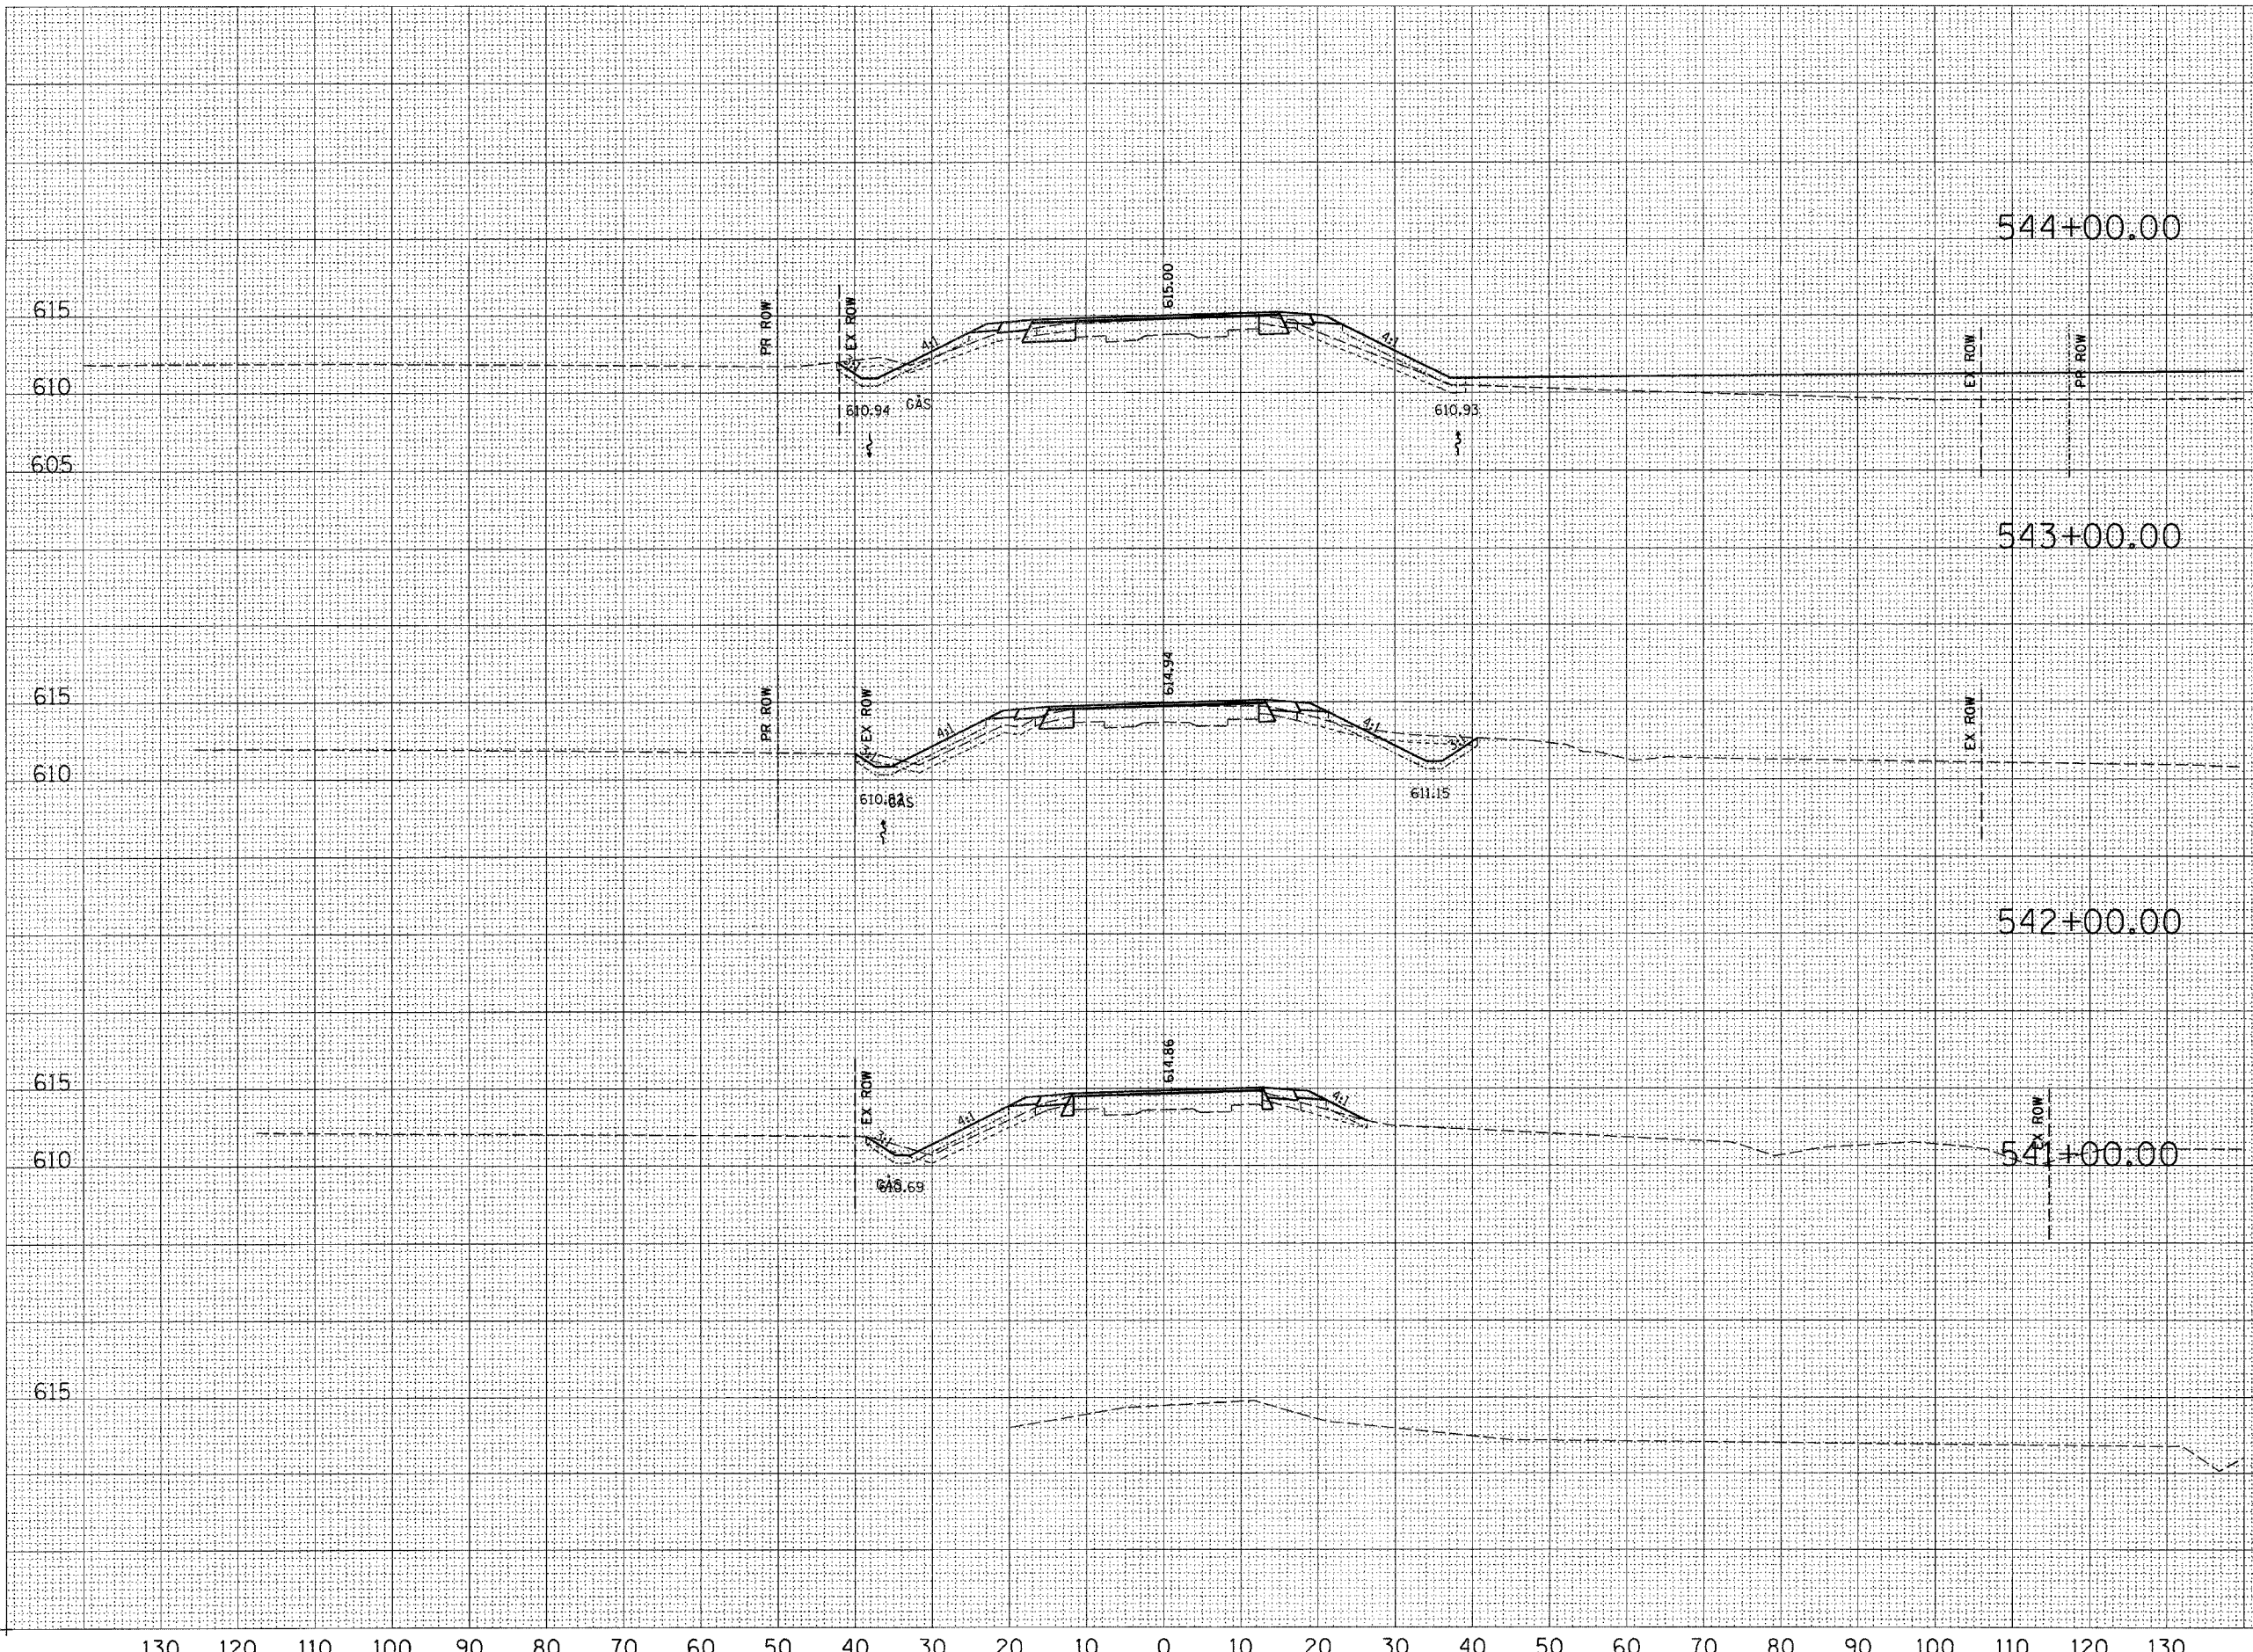

615	CUT=11	CUT=2
610	FILL=9	FILL=34
605	TS_EXC=13	TS_EXC=11
	TS_PLMT=9	TS_PLMT=8
615	CUT=7	CUT=16
610	FILL=14	FILL=5
	TS_EXC=12	TS_EXC=12
	TS_PLMT=8	TS_PLMT=10
615	CUT=5	CUT=1
610	FILL=12	FILL=5
	TS_EXC=11	TS_EXC=4
	TS_PLMT=9	TS_PLMT=3