


130 120 110 100 90 80 70 60 50 40 30 20 10 0 10 20 30 40 50 60 70 80 90 100 110 120 130

F.A.P. RTE.	SECTION	COUNTY	TOTAL SHEETS	SHEET NO.
774	*	EFFINGHAM	344	149
STA. 548+00.00		TO STA. 550+00.00		
FED. ROAD DIST. NO. 7 ILLINOIS FED. AID PROJECT				
107WRS-1, 107BY, 107BY-1 & 107B-2				
CONTRACT NO. 94827				
STAGE II (LT)		STAGE I (RT)		

DATE: \_\_\_\_\_  
 BY: \_\_\_\_\_  
 ORIGINAL SURVEY PLOTTED \_\_\_\_\_  
 NOTE BOOK NO. \_\_\_\_\_  
 AREAS CHECKED \_\_\_\_\_

DATE: \_\_\_\_\_  
 BY: \_\_\_\_\_  
 ORIGINAL SURVEY PLOTTED \_\_\_\_\_  
 NOTE BOOK NO. \_\_\_\_\_  
 AREAS CHECKED \_\_\_\_\_

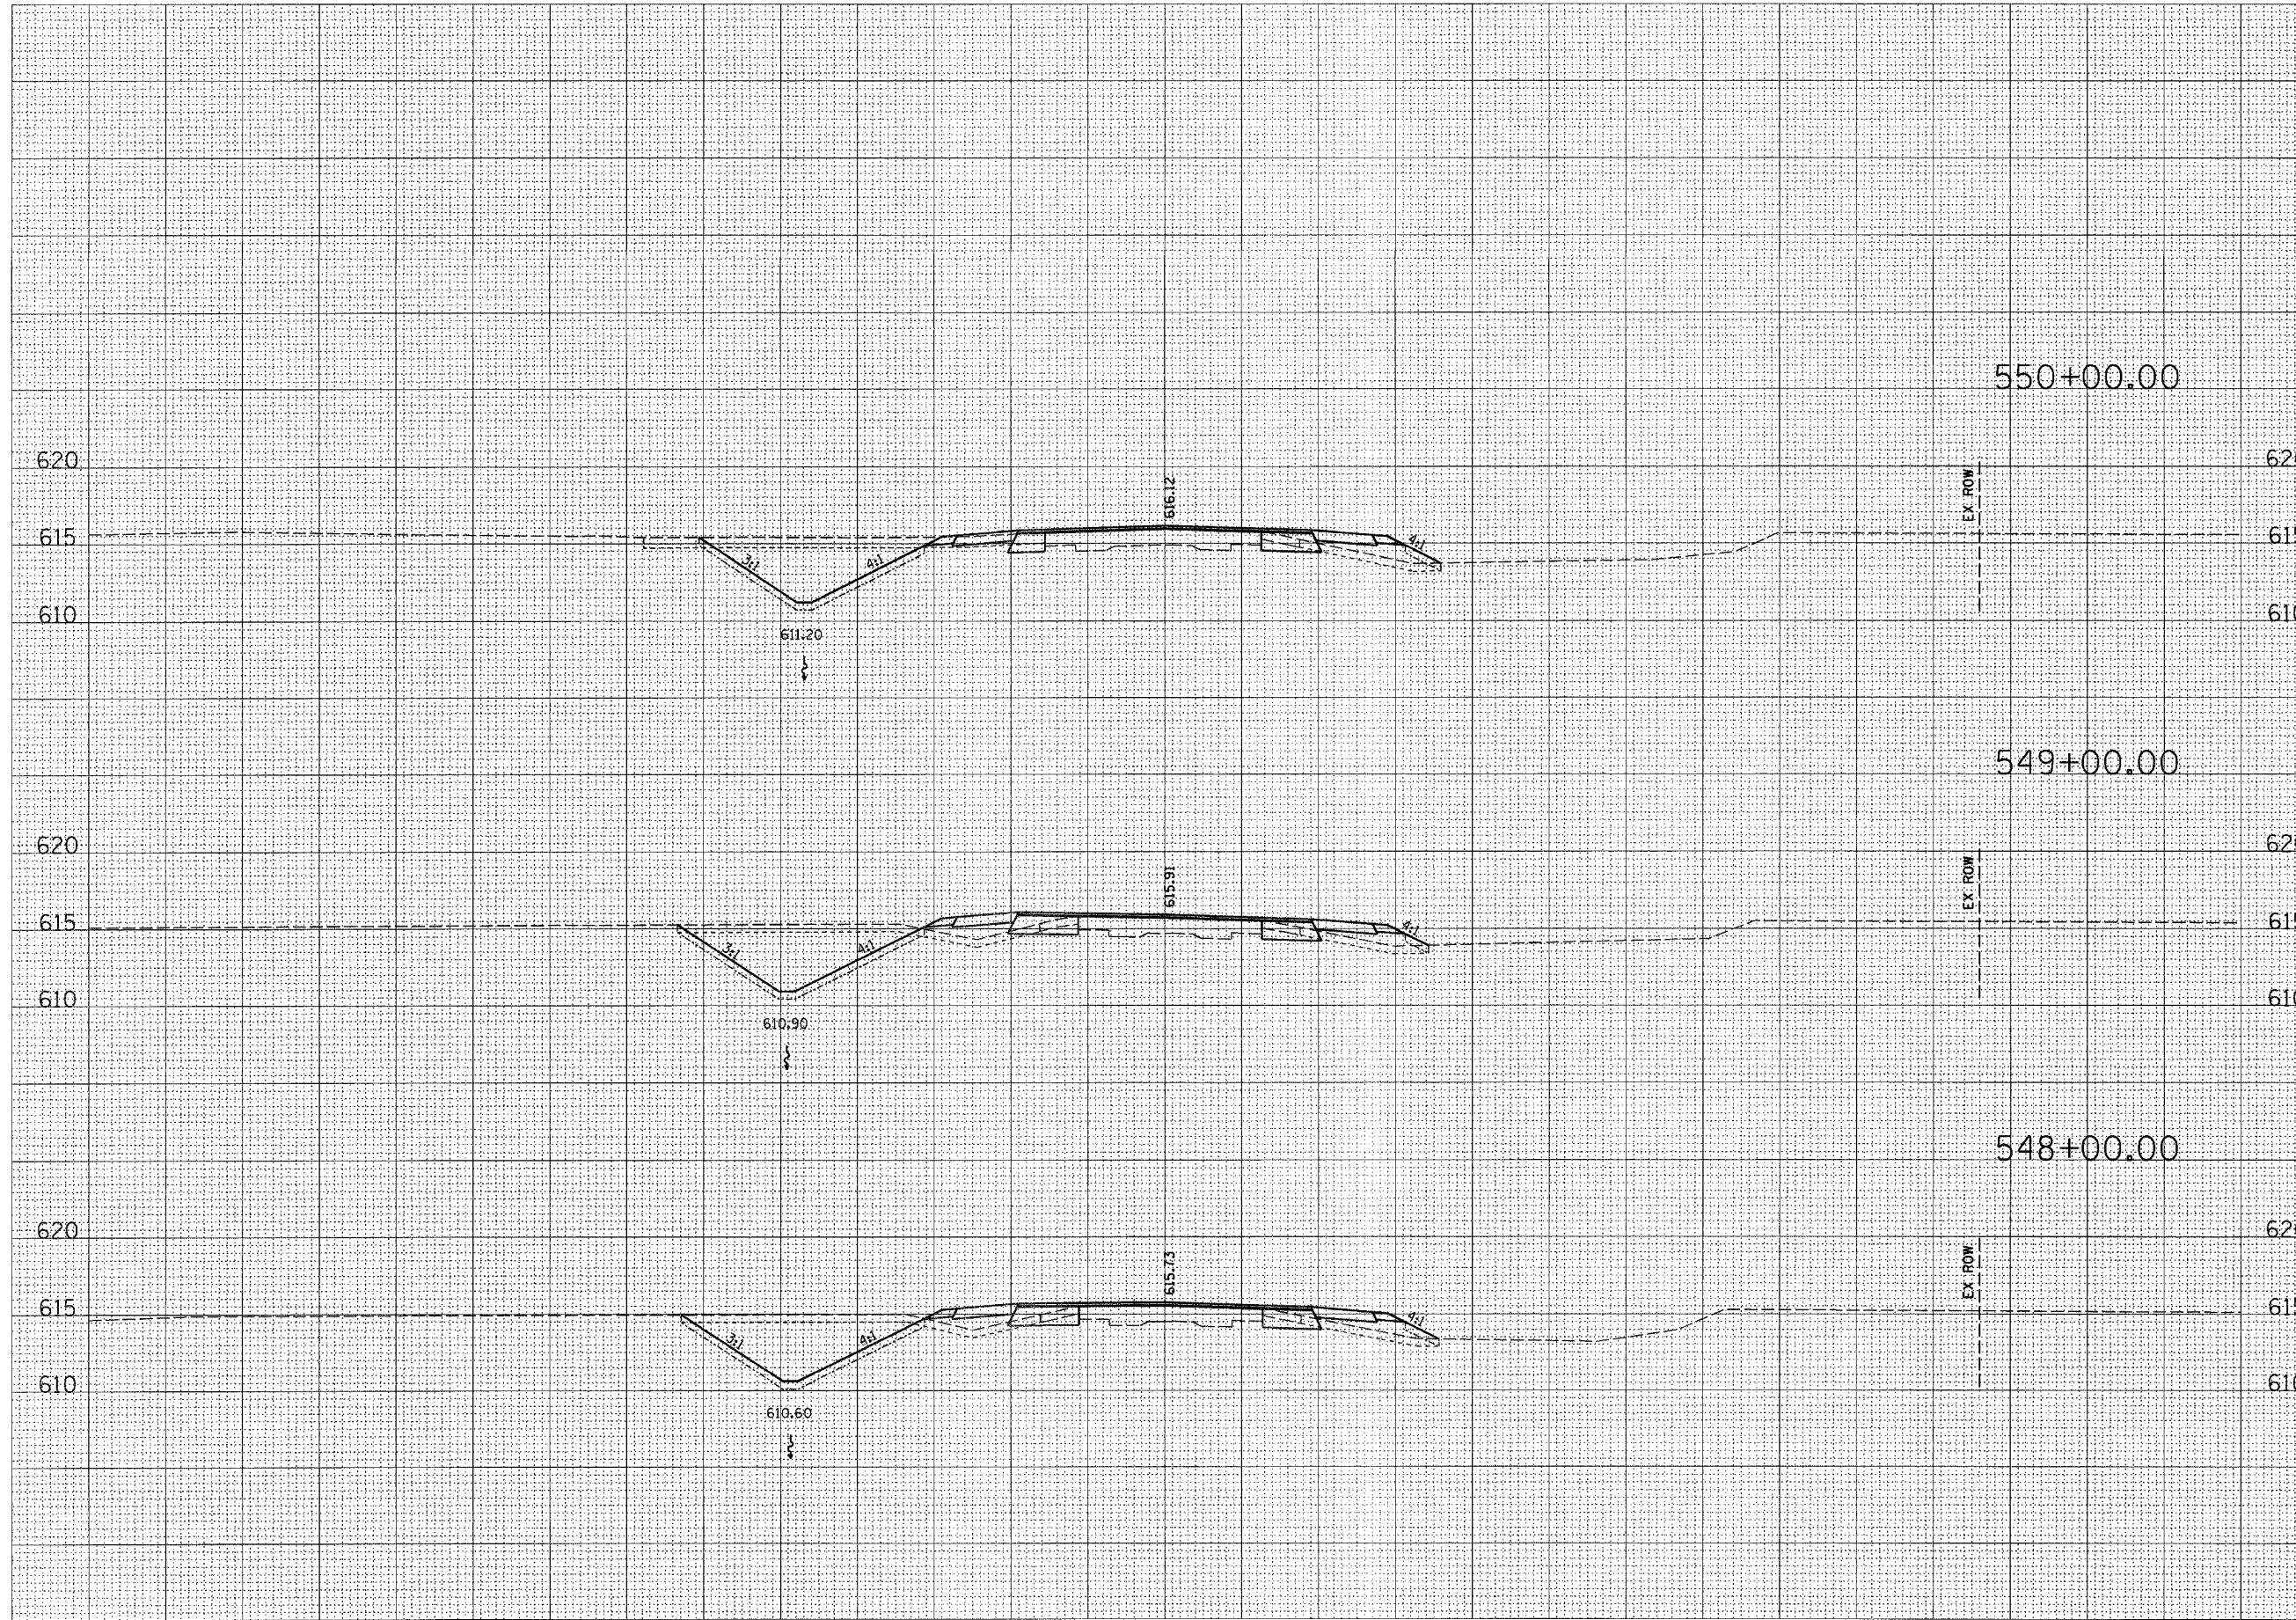

550+00.00	620	CUT=75	CUT=6
615	615	FILL=0	FILL=15
610	610	TS_EXC=20	TS_EXC=9
		TS_PLMT=15	TS_PLMT=2
549+00.00	620	CUT=81	CUT=6
615	615	FILL=13	FILL=12
610	610	TS_EXC=24	TS_EXC=8
		TS_PLMT=16	TS_PLMT=2
548+00.00	620	CUT=81	CUT=6
615	615	FILL=12	FILL=13
610	610	TS_EXC=23	TS_EXC=9
		TS_PLMT=16	TS_PLMT=2

