


130 120 110 100 90 80 70 60 50 40 30 20 10 0 10 20 30 40 50 60 70 80 90 100 110 120 130

F.A.P. RTE.	SECTION	COUNTY	TOTAL SHEETS	SHEET NO.
774	.	EFFINGHAM	344	150
STA. 551+00.00 TO STA. 554+00.00				
FED. ROAD DIST. NO. 7 ILLINOIS FED. AID PROJECT				

CUT#1-1	107BY-1	107BY-1	CUT#6-2
CONTRACT NO. 94827			
FILL#11	(LT)	FILL#12	(RT)
TS_EXC=17		TS_EXC=9	
TS_PLMT=5		TS_PLMT=4	

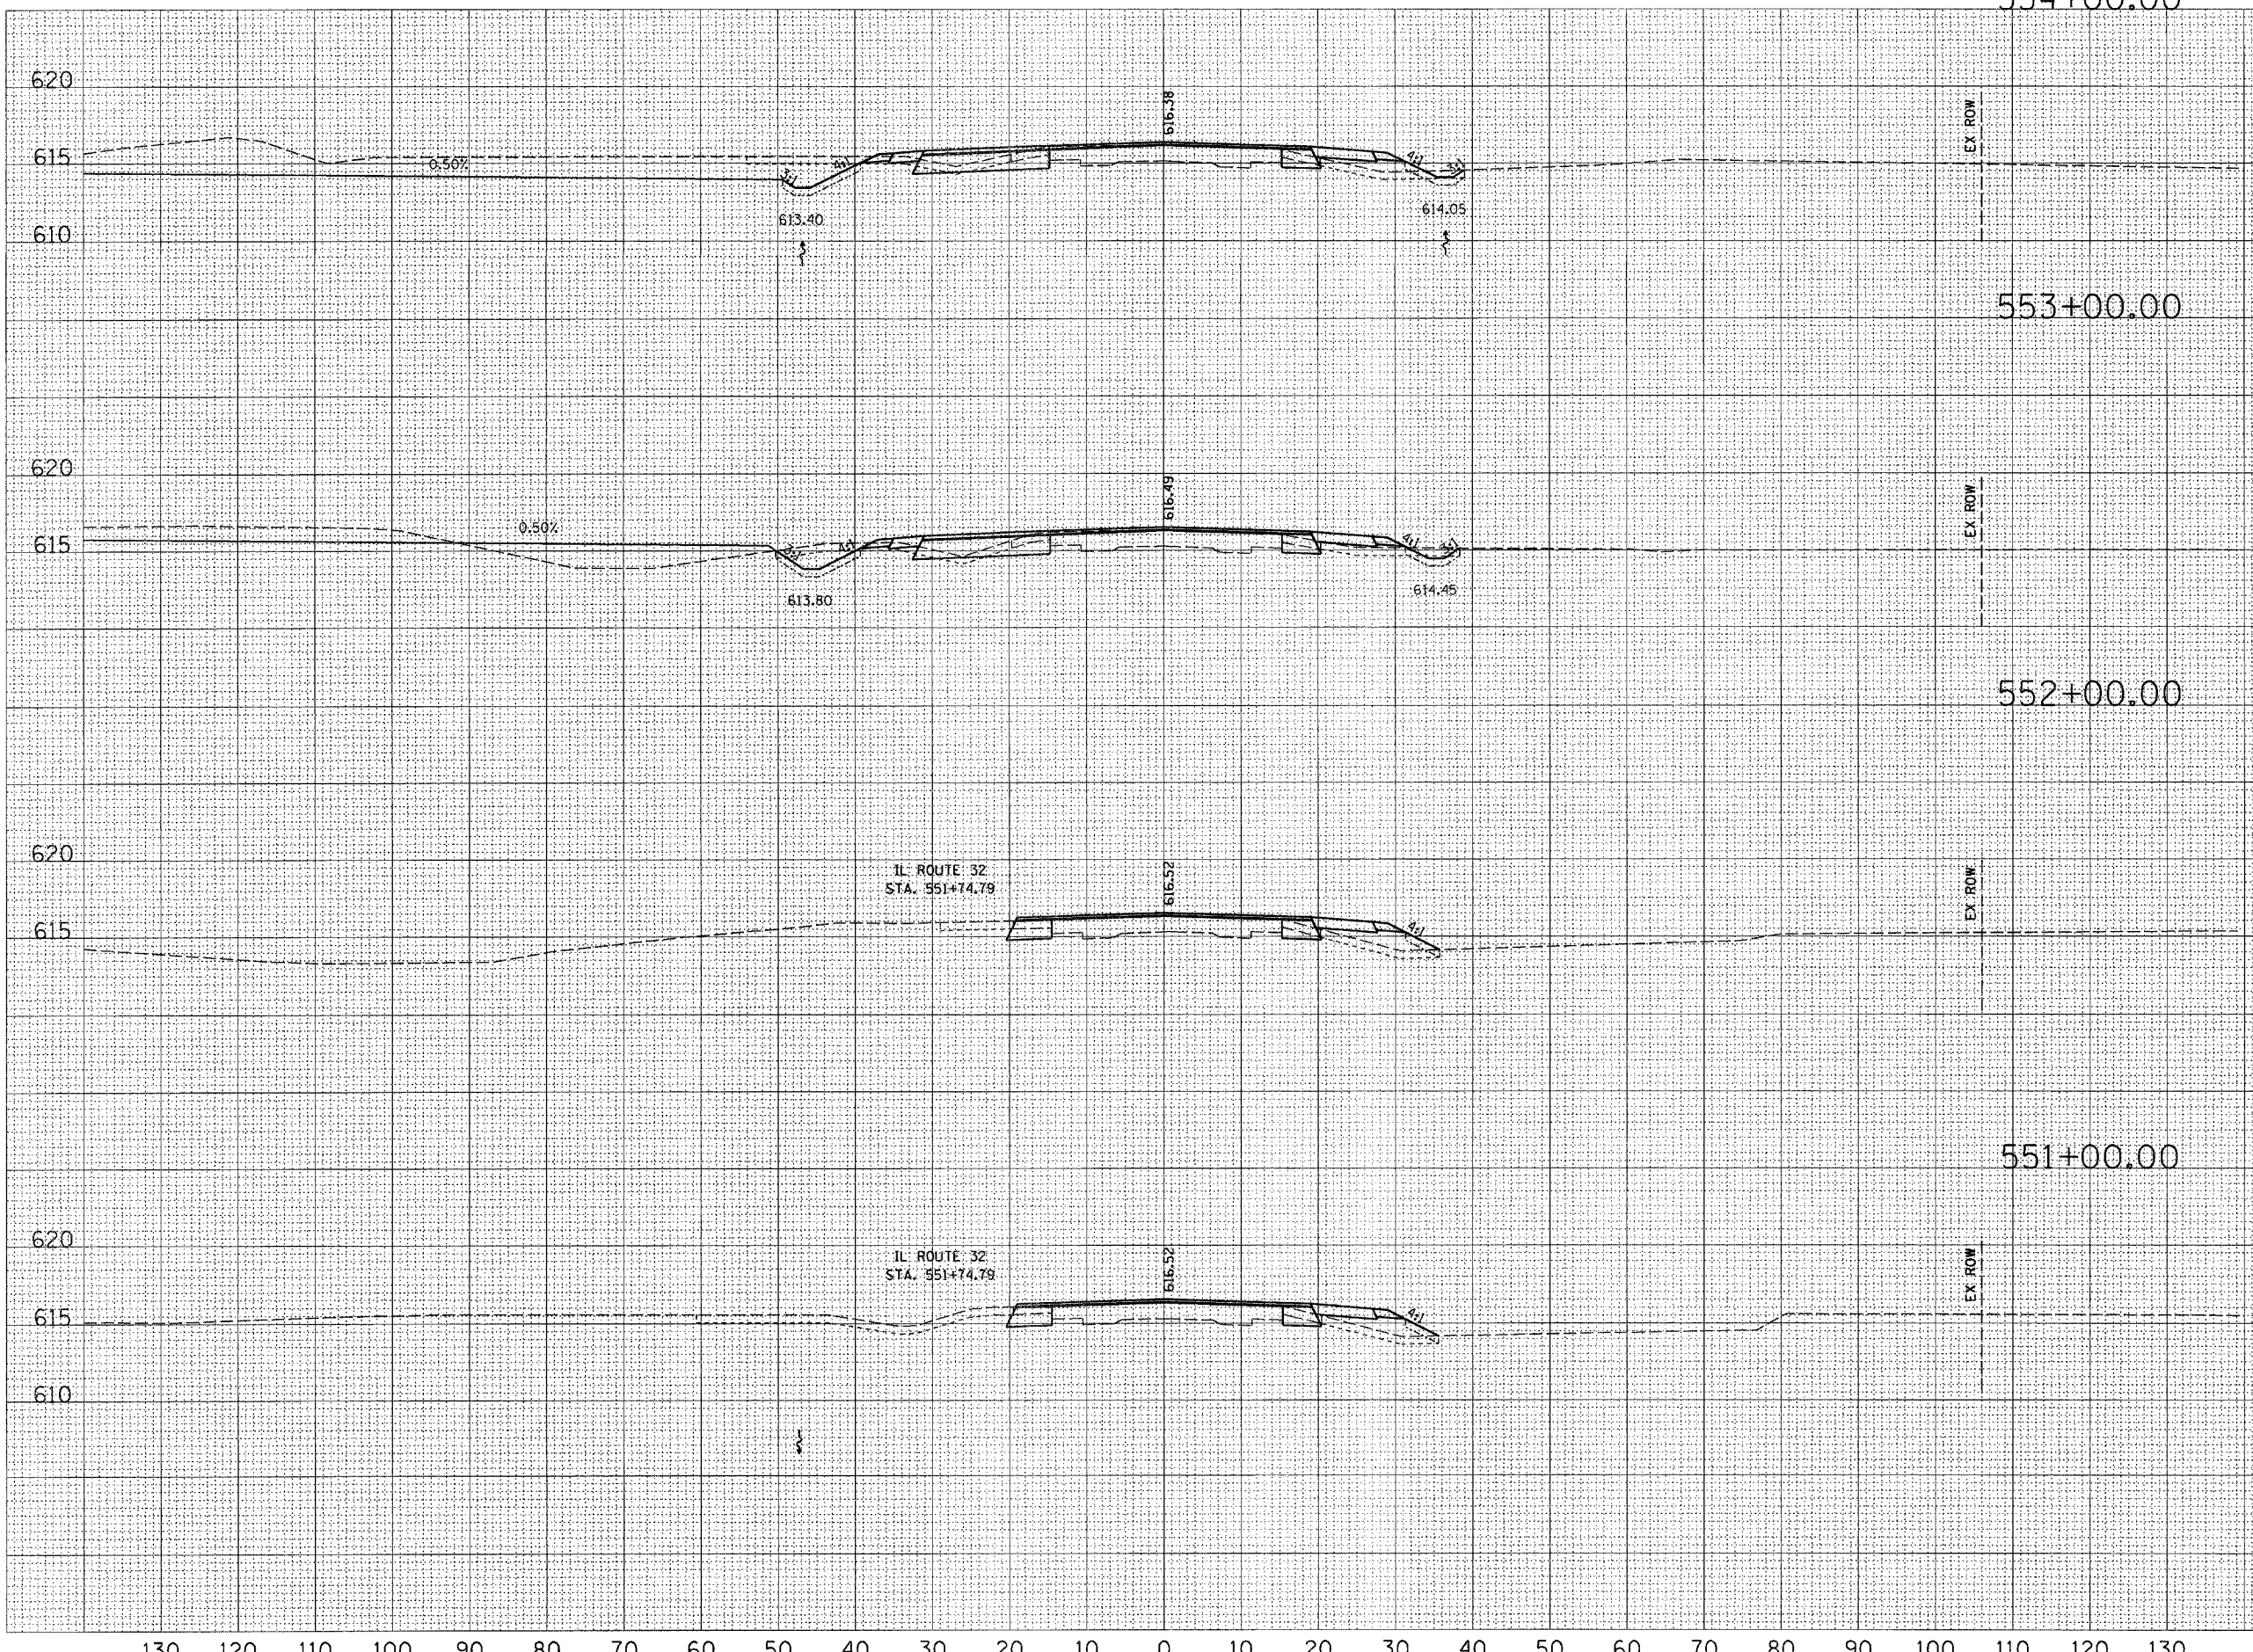

620	CUT=19	CUT=8
615	FILL=3	FILL=7
610	TS_EXC=15	TS_EXC=9
	TS_PLMT=5	TS_PLMT=4
620	CUT=7	CUT=5
615	FILL=0	FILL=15
610	TS_EXC=5	TS_EXC=8
	TS_PLMT=0	TS_PLMT=2
620	CUT=55	CUT=5
615	FILL=4	FILL=14
610	TS_EXC=21	TS_EXC=8
	TS_PLMT=0	TS_PLMT=2

BY	DATE
ORIGINAL SURVEY	DATE
PLOTTED	
NOTE BOOK	
AREAS CHECKED	
NO.	

BY	DATE
ORIGINAL SURVEY	DATE
PLOTTED	
NOTE BOOK	
AREAS CHECKED	
NO.	

