


130 120 110 100 90 80 70 60 50 40 30 20 10 0 10 20 30 40 50 60 70 80 90 100 110 120 130 558+00.00

F.A.P. RTE.	SECTION	COUNTY	TOTAL SHEETS	SHEET NO.
774	*	EFFINGHAM	344	151
STA. 555+00.00 TO STA. 558+00.00				
FED. ROAD DIST. NO. 7 ILLINOIS FED. AID PROJECT				

CONTRACT NO.	CUT	FILL	TS_EXC	TS_PLMT
94827	16	27	16	11
107B-1 & 107B-2	13	20	14	7

BY	DATE
BY	DATE
BY	DATE

BY	DATE
BY	DATE
BY	DATE

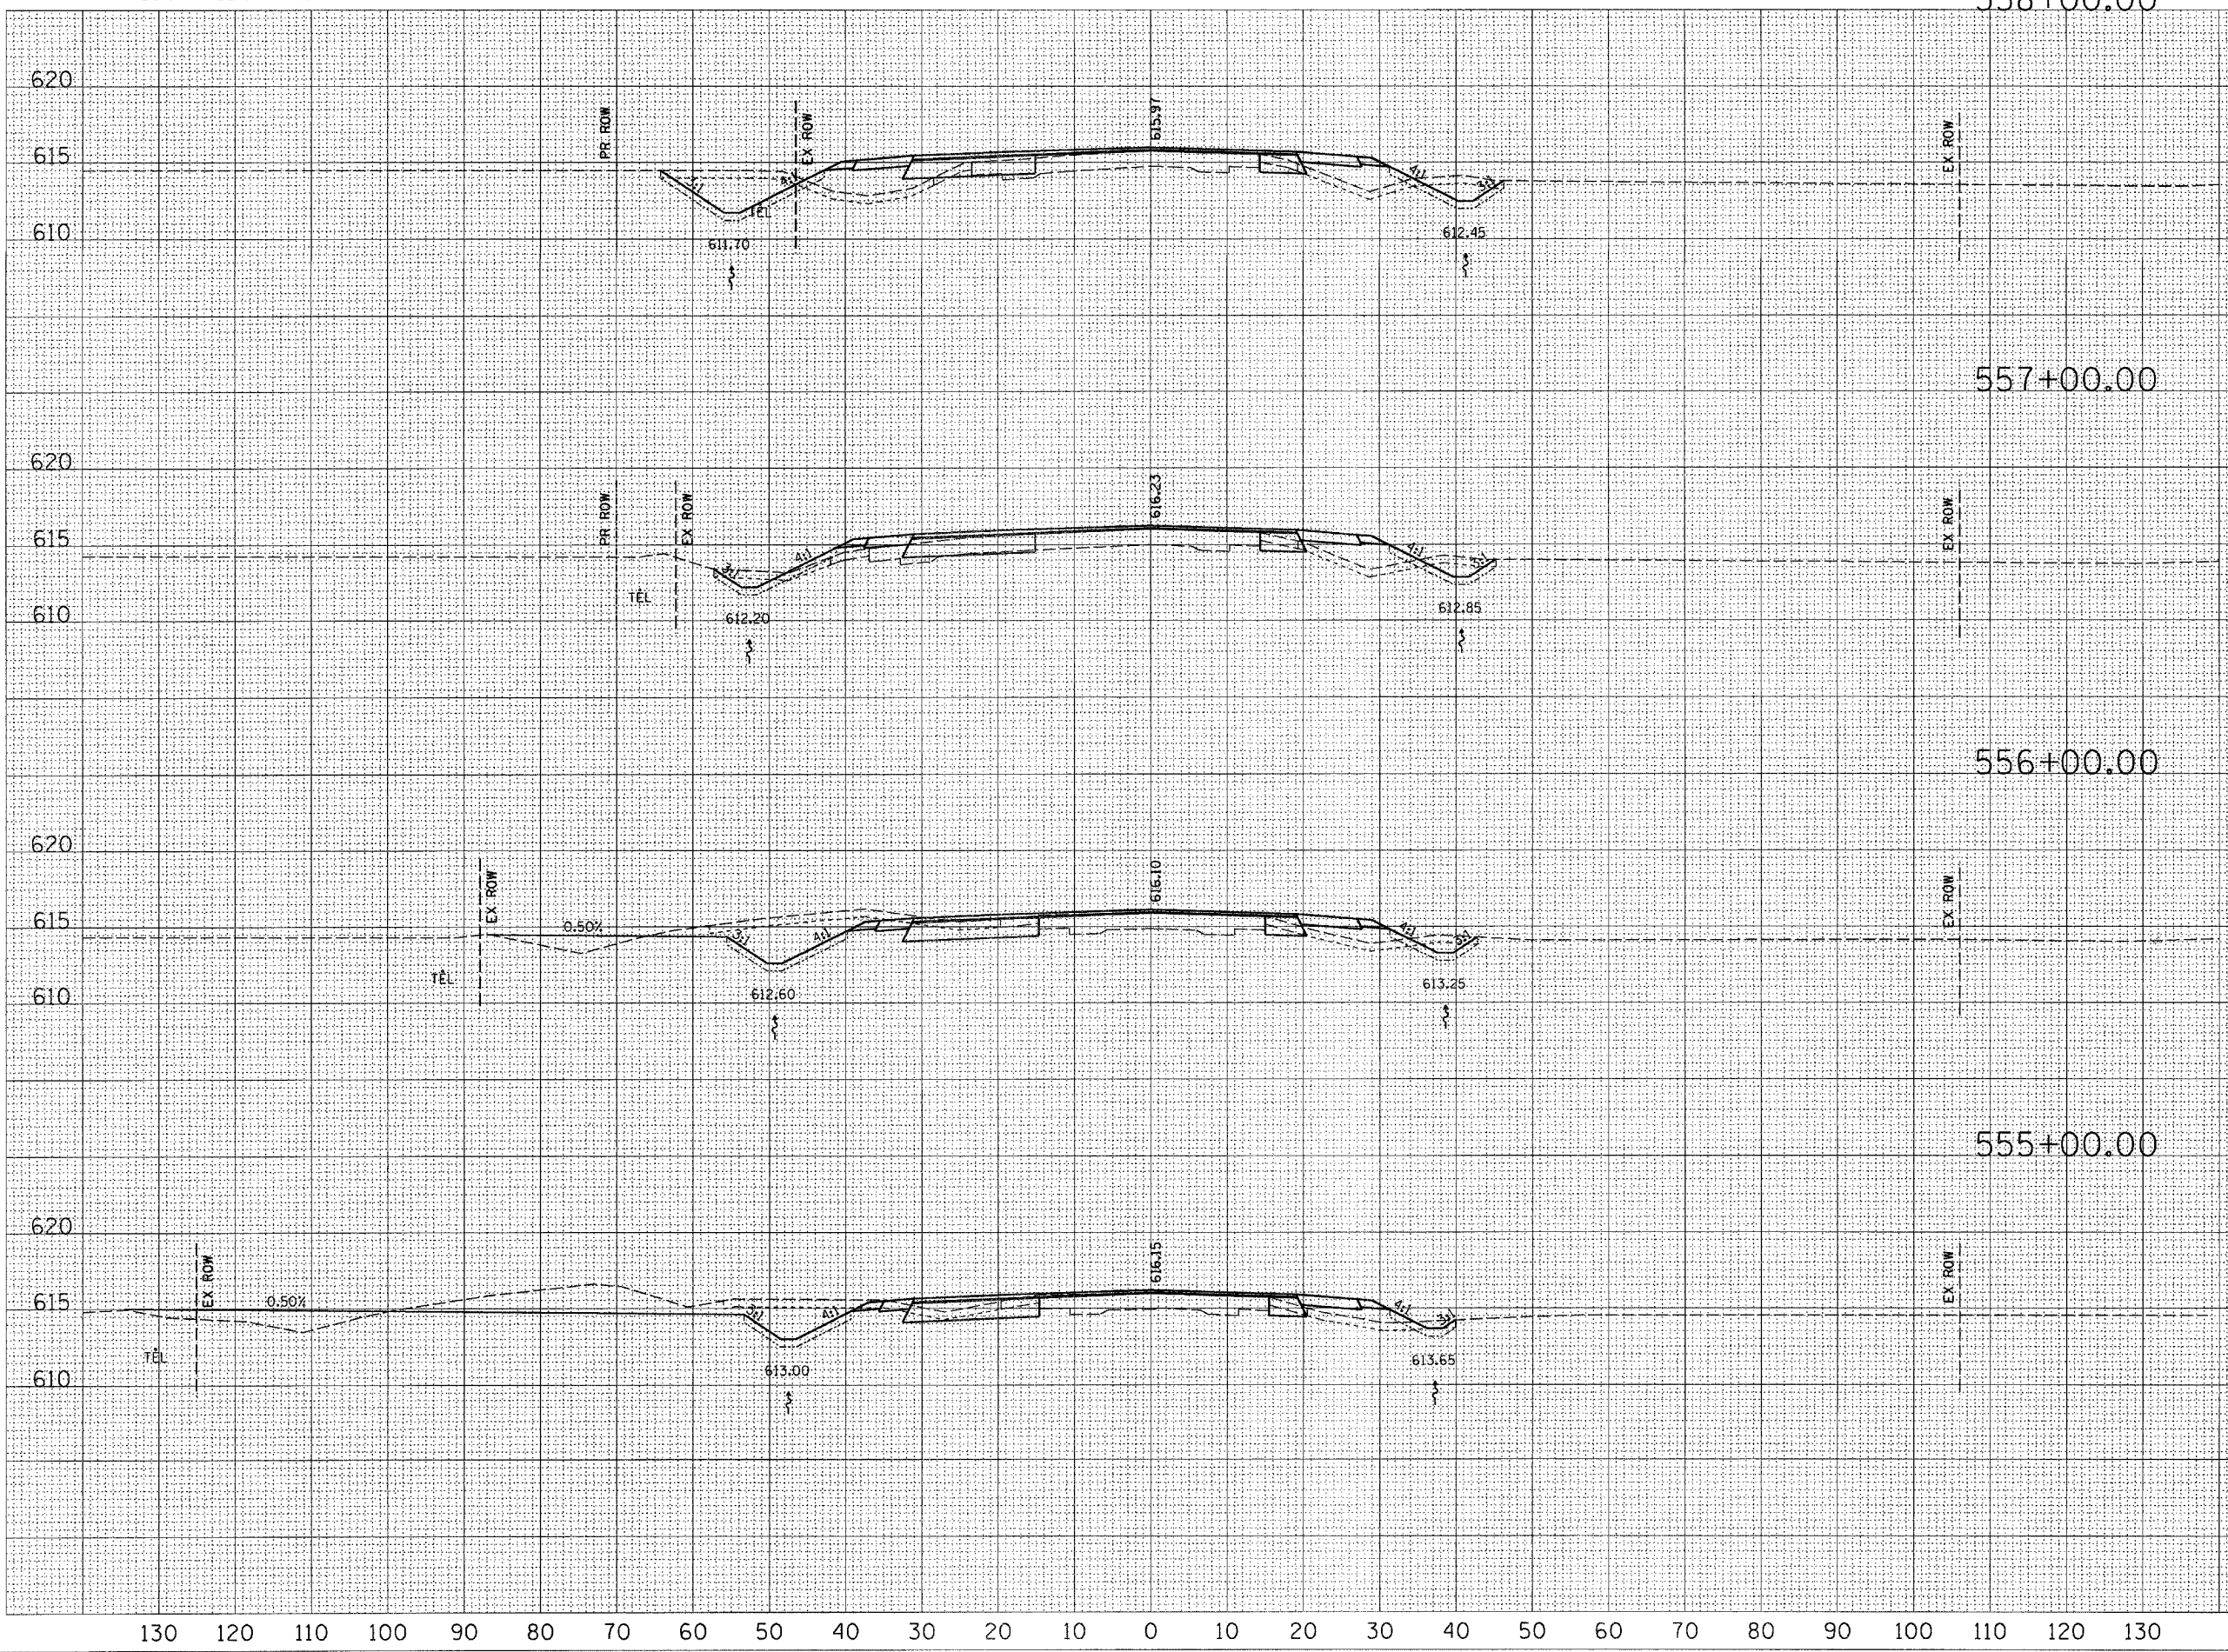

STATION	CUT	FILL	TS_EXC	TS_PLMT
555+00.00	18	0	18	7
556+00.00	28	0	19	8
557+00.00	6	3	8	8
558+00.00	13	20	13	7

