


130 120 110 100 90 80 70 60 50 40 30 20 10 0 10 20 30 40 50 60 70 80 90 100 110 120 130

F.A.P. RTE. 774	SECTION •	COUNTY EFFINGHAM	TOTAL SHEETS 344	SHEET NO. 154
STA. 891+00.00 TO STA. 894+00.00				
FED. ROAD DIST. NO. 7 ILLINOIS FED. AID PROJECT				
107WRS-1, 107BY, 107BY-1 & 107B-2				
CONTRACT NO. 94827				

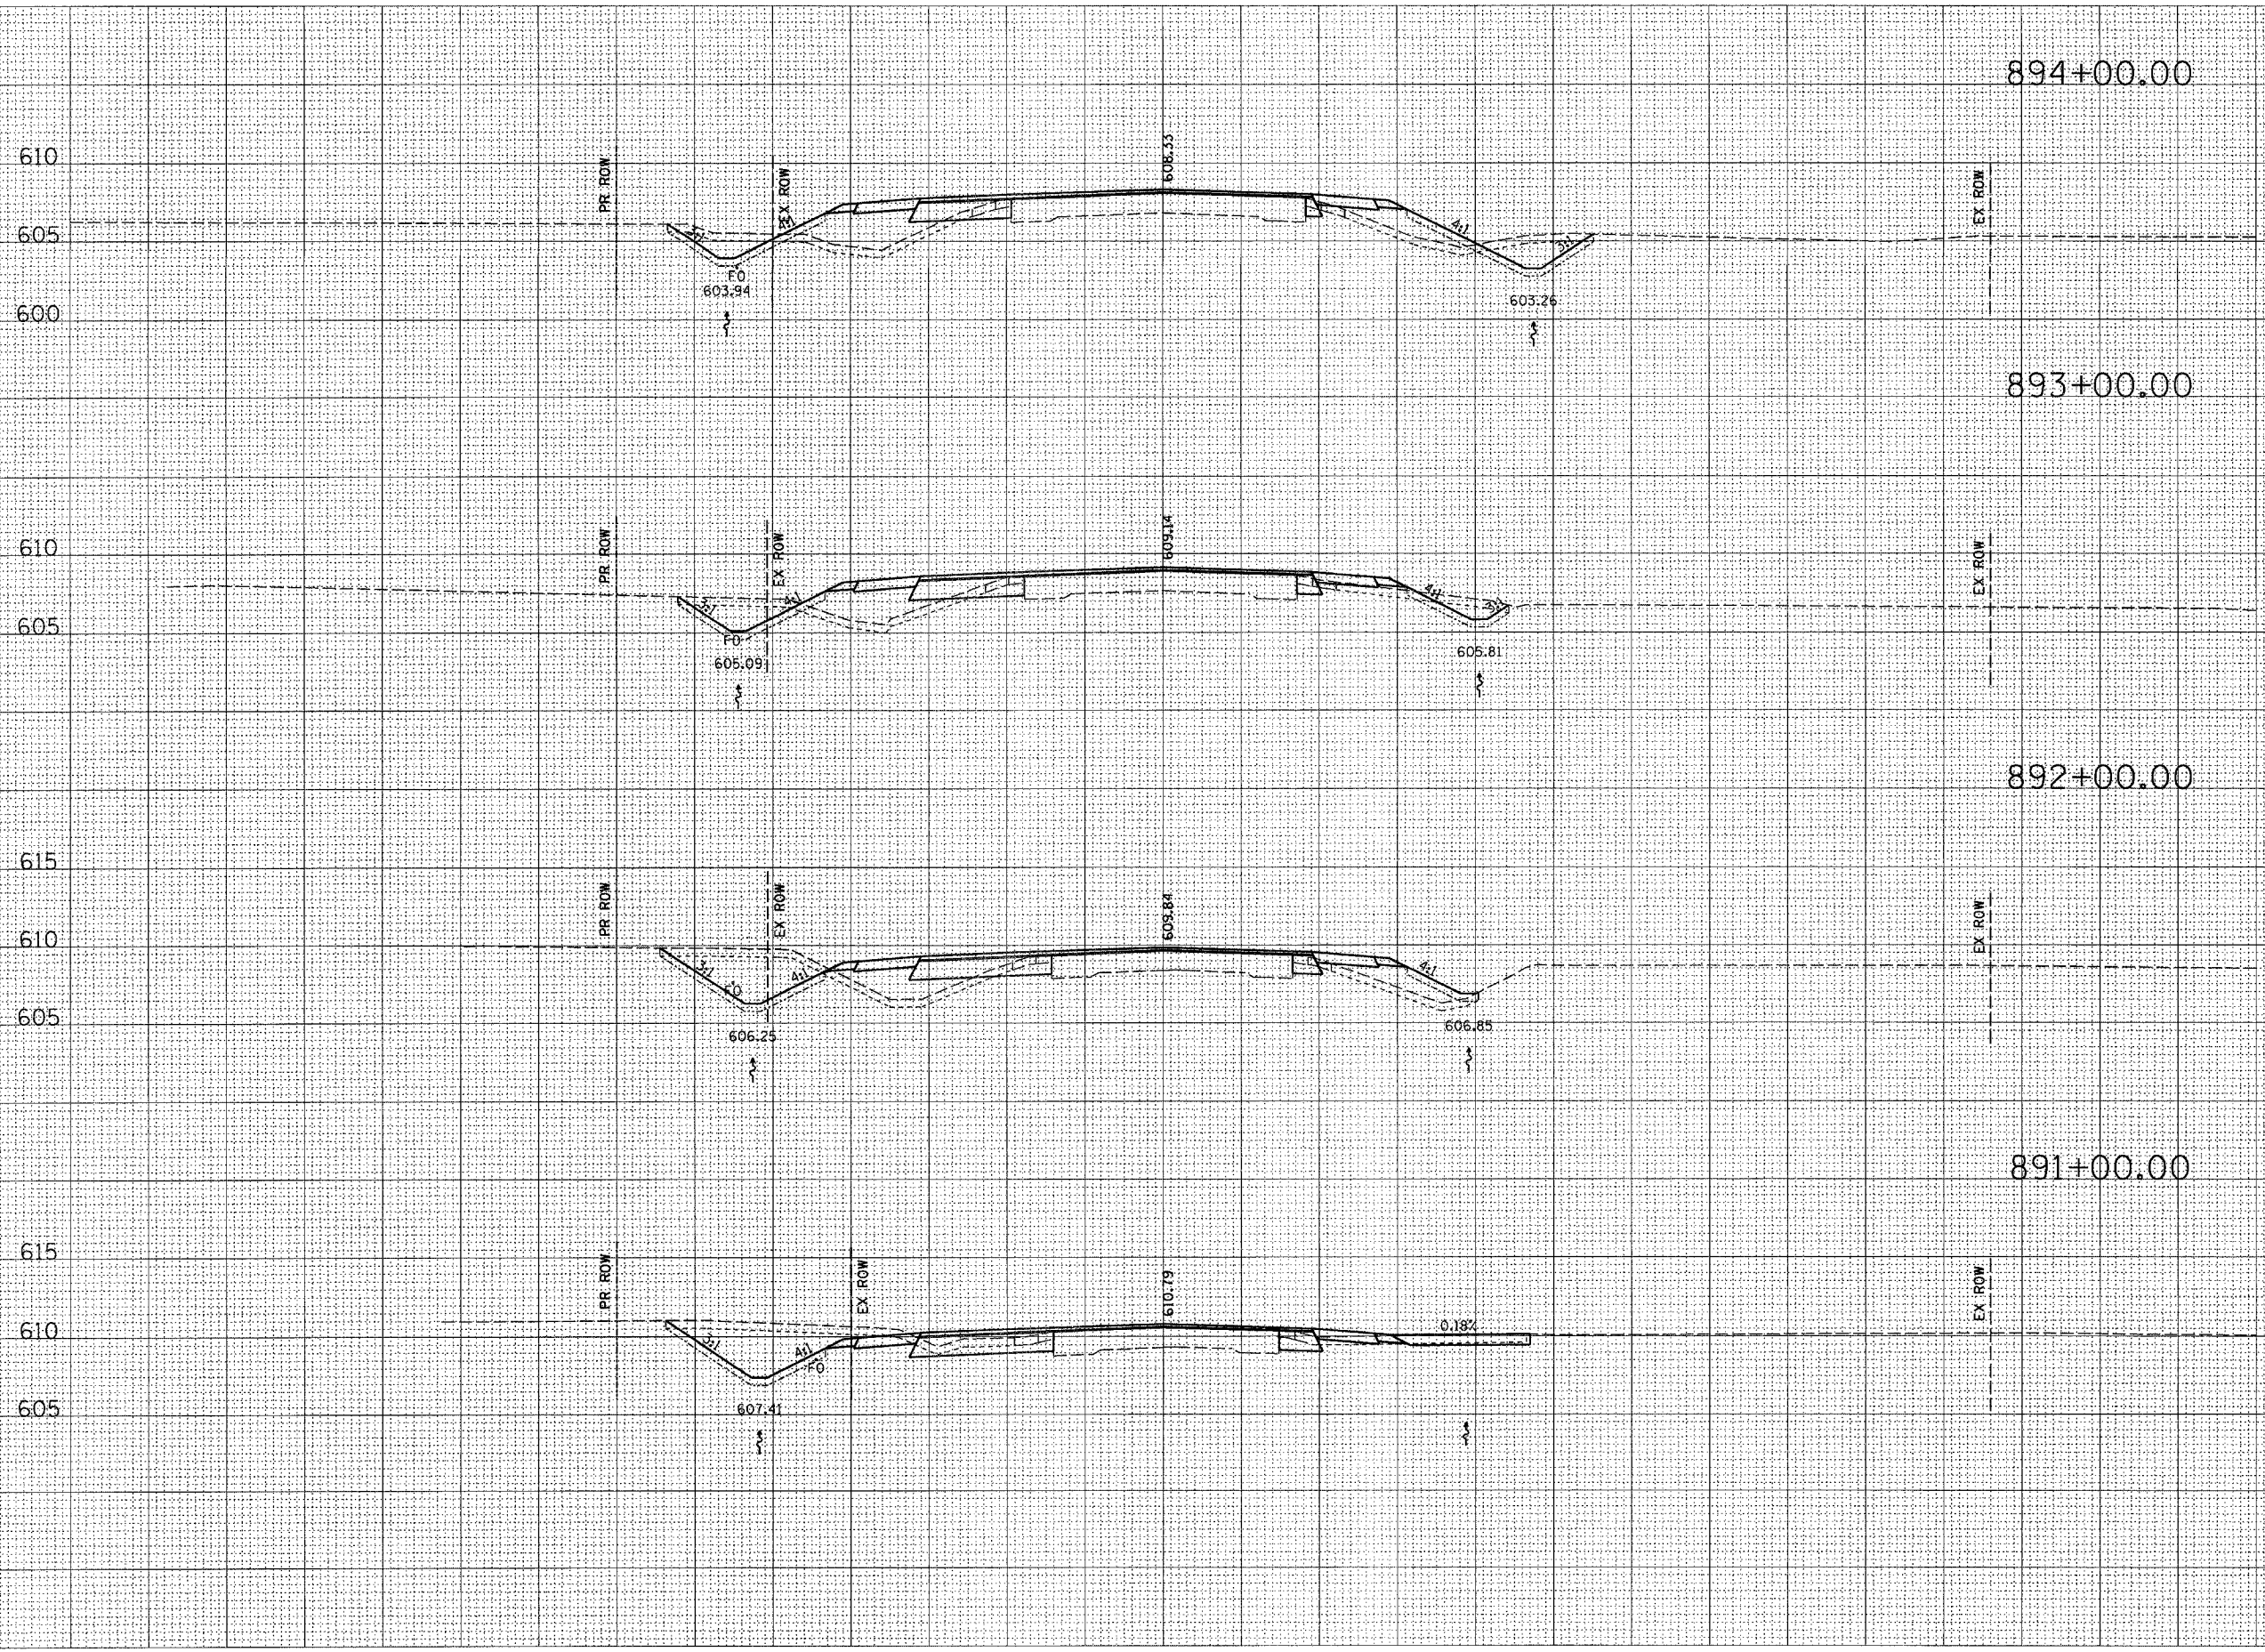

STAGE II (LT)	STAGE I (RT)
CUT=18	CUT=19
FILL=39	FILL=20
TS_EXC=20	TS_EXC=16
TS_PLMT=10	TS_PLMT=12
CUT=24	CUT=11
FILL=33	FILL=5
TS_EXC=20	TS_EXC=11
TS_PLMT=9	TS_PLMT=6
CUT=49	CUT=3
FILL=28	FILL=21
TS_EXC=23	TS_EXC=9
TS_PLMT=11	TS_PLMT=5
CUT=62	CUT=19
FILL=0	FILL=2
TS_EXC=22	TS_EXC=13
TS_PLMT=10	TS_PLMT=0

DATE	BY

DATE	BY

