


130 120 110 100 90 80 70 60 50 40 30 20 10 0 10 20 30 40 50 60 70 80 90 100 110 120 130

F.A.P. RTE.	SECTION	COUNTY	TOTAL SHEETS	SHEET NO.
774	*	EFFINGHAM	344	158
STA.	905+00.00	TO STA.	908+00.00	
FED. ROAD DIST. NO. 7	ILLINOIS	FED. AID PROJECT		
*107WRS-1, 107BY, 107BY-1 & 107B-2				
CONTRACT NO. 94827				
STAGE II (LT)		STAGE I (RT)		

BY	DATE
ORIGINAL SURVEY	SURVEYED
NOTE BOOK	PLOTTED
	TEMPLATE
	AREAS CHECKED
	NO.

BY	DATE
ORIGINAL SURVEY	SURVEYED
NOTE BOOK	PLOTTED
	TEMPLATE
	AREAS CHECKED
	NO.

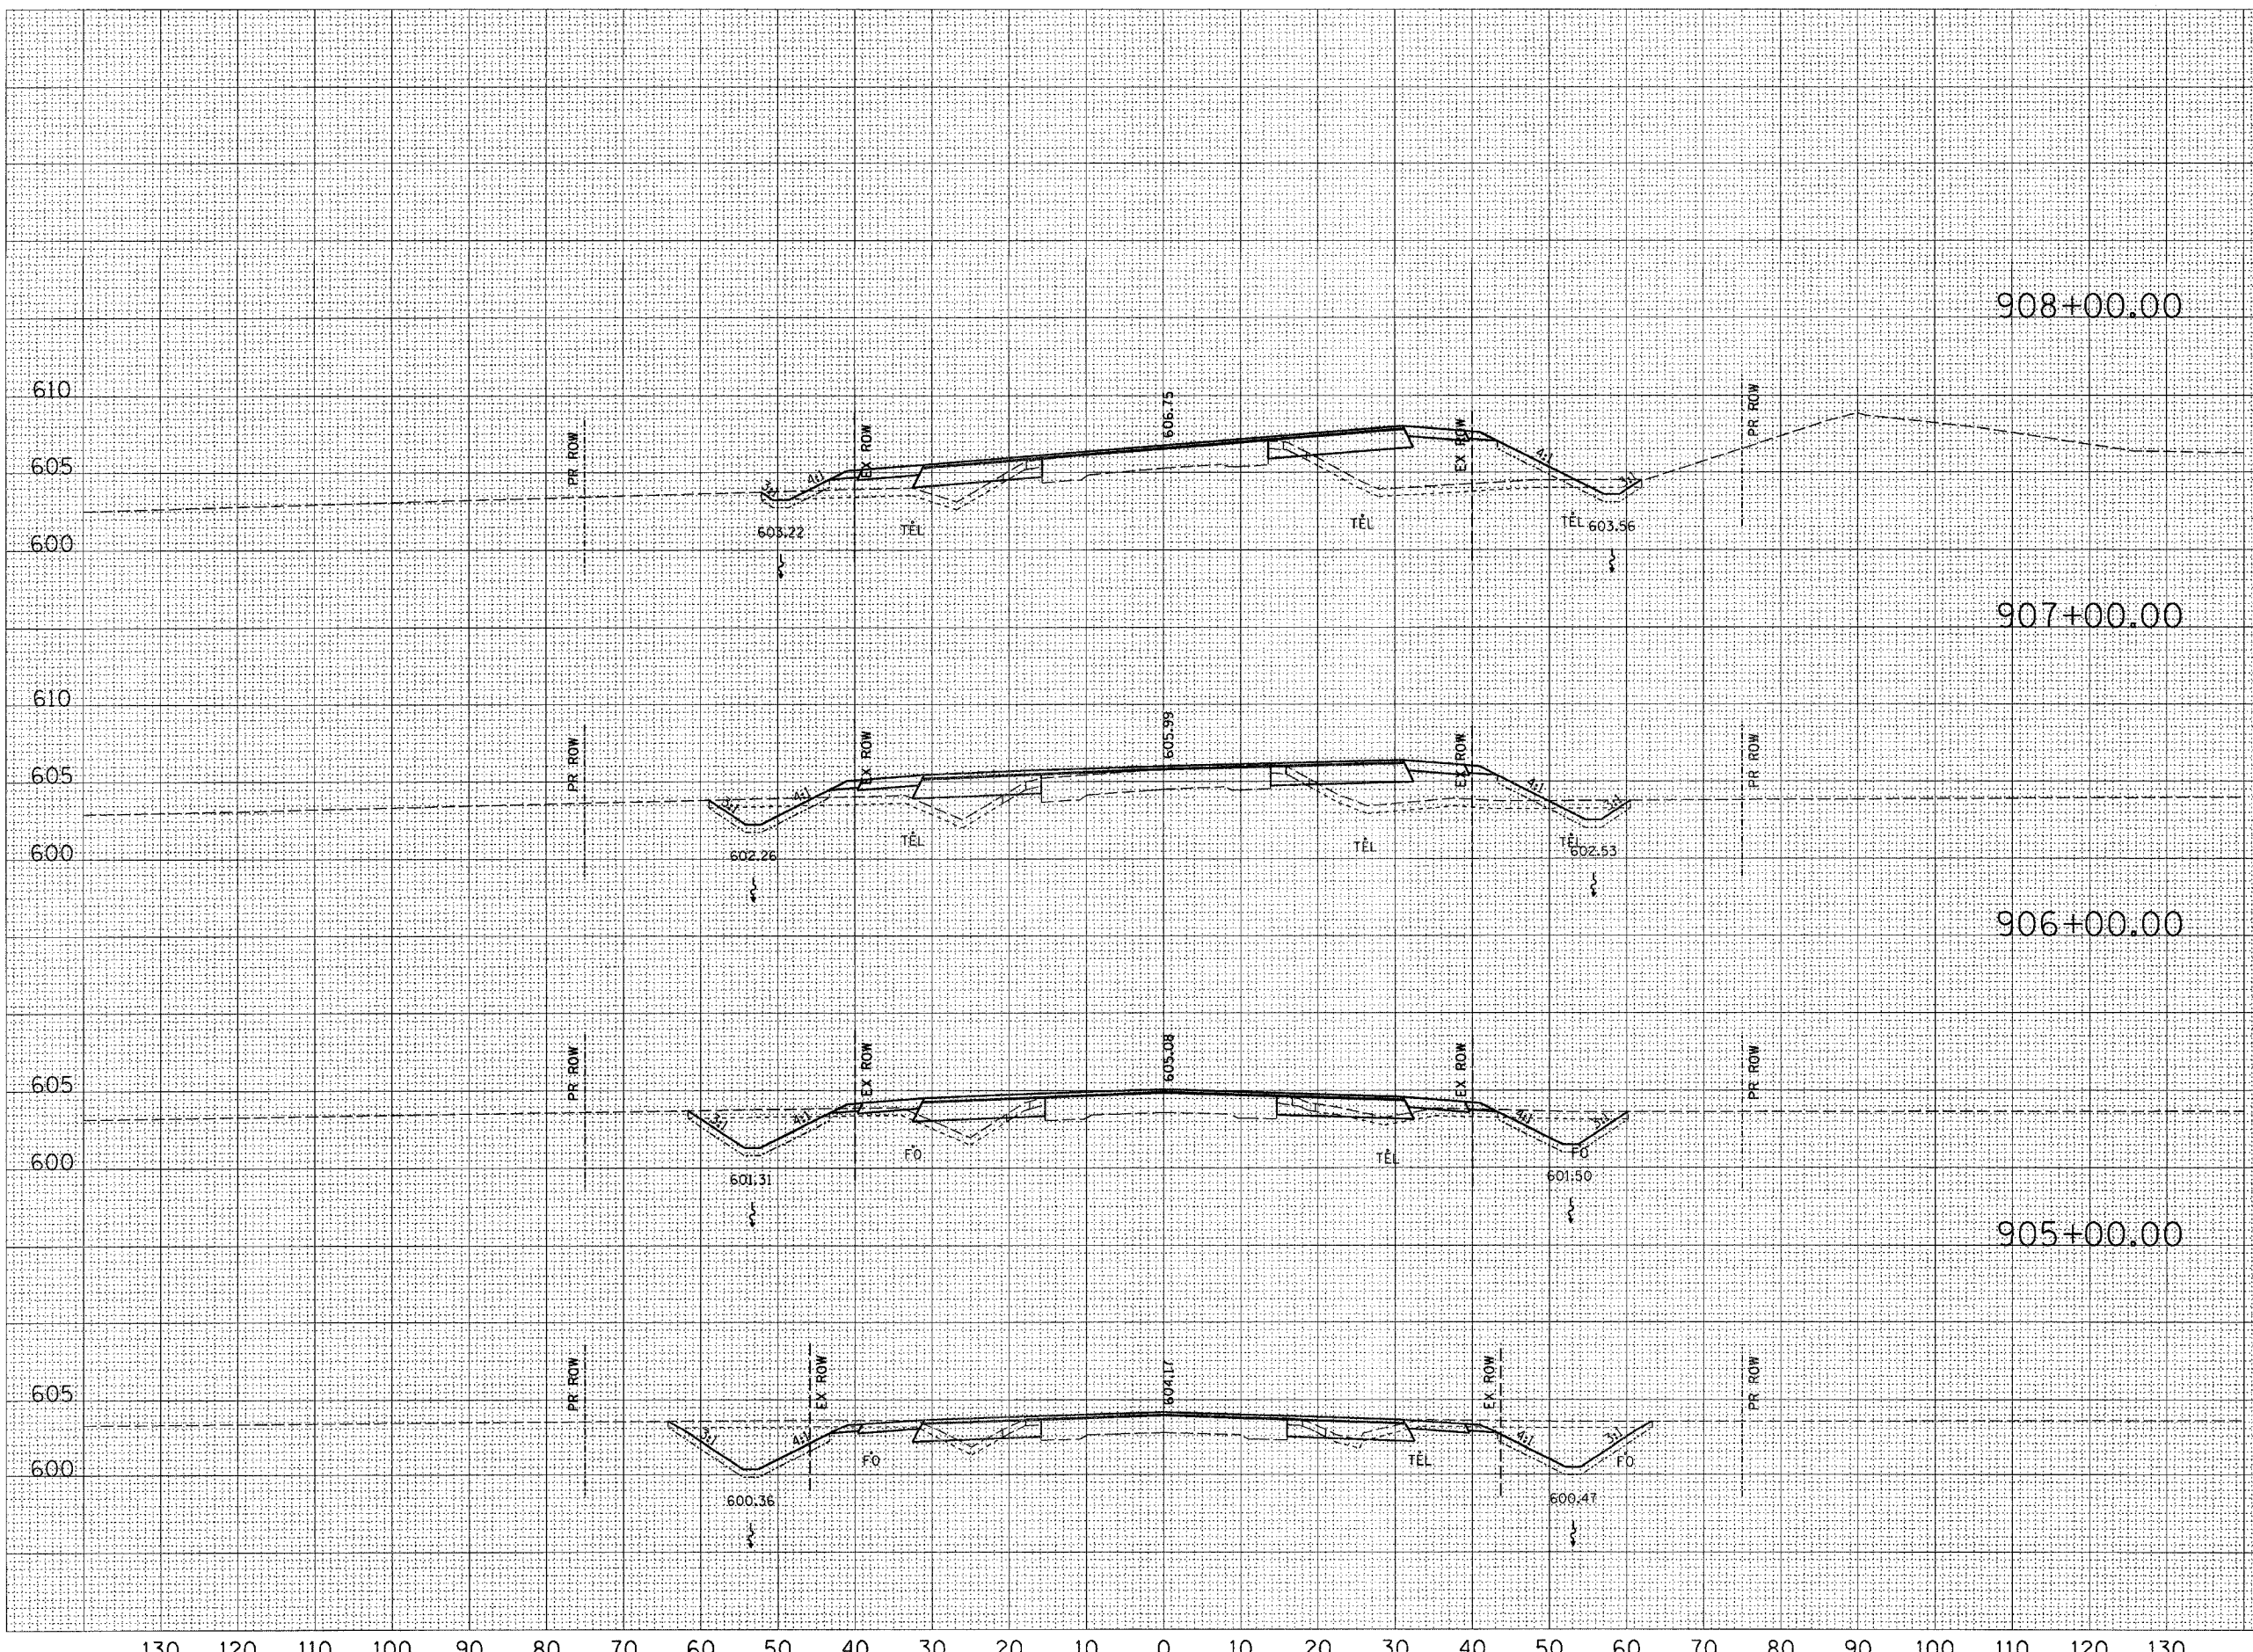

908+00.00	610	CUT=6	CUT=8
	605	FILL=26	FILL=80
	600	TS_EXC=16	TS_EXC=22
		TS_PLMT=4	TS_PLMT=9
907+00.00	610	CUT=15	CUT=12
	605	FILL=26	FILL=49
	600	TS_EXC=19	TS_EXC=21
		TS_PLMT=8	TS_PLMT=9
906+00.00	605	CUT=30	CUT=26
	600	FILL=14	FILL=7
		TS_EXC=21	TS_EXC=20
		TS_PLMT=9	TS_PLMT=8
905+00.00	605	CUT=52	CUT=48
	600	FILL=4	FILL=2
		TS_EXC=22	TS_EXC=21
		TS_PLMT=10	TS_PLMT=10

130 120 110 100 90 80 70 60 50 40 30 20 10 0 10 20 30 40 50 60 70 80 90 100 110 120 130

3/27/2009 9:05:18 AM