


130 120 110 100 90 80 70 60 50 40 30 20 10 0 10 20 30 40 50 60 70 80 90 100 110 120 130

F.A.P. RTE. 774	SECTION •	COUNTY EFFINGHAM	TOTAL SHEETS 344	SHEET NO. 160
STA. 913+00.00 TO STA. 916+00.00				
FED. ROAD DIST. NO. 7 ILLINOIS FED. AID PROJECT				
4107WRS-1, 107BY, 107BY-1 & 107B-2				
CONTRACT NO. 94827				
STAGE II (LT)			STAGE I (RT)	

DATE	BY
DATE	BY
DATE	BY

DATE	BY
DATE	BY
DATE	BY

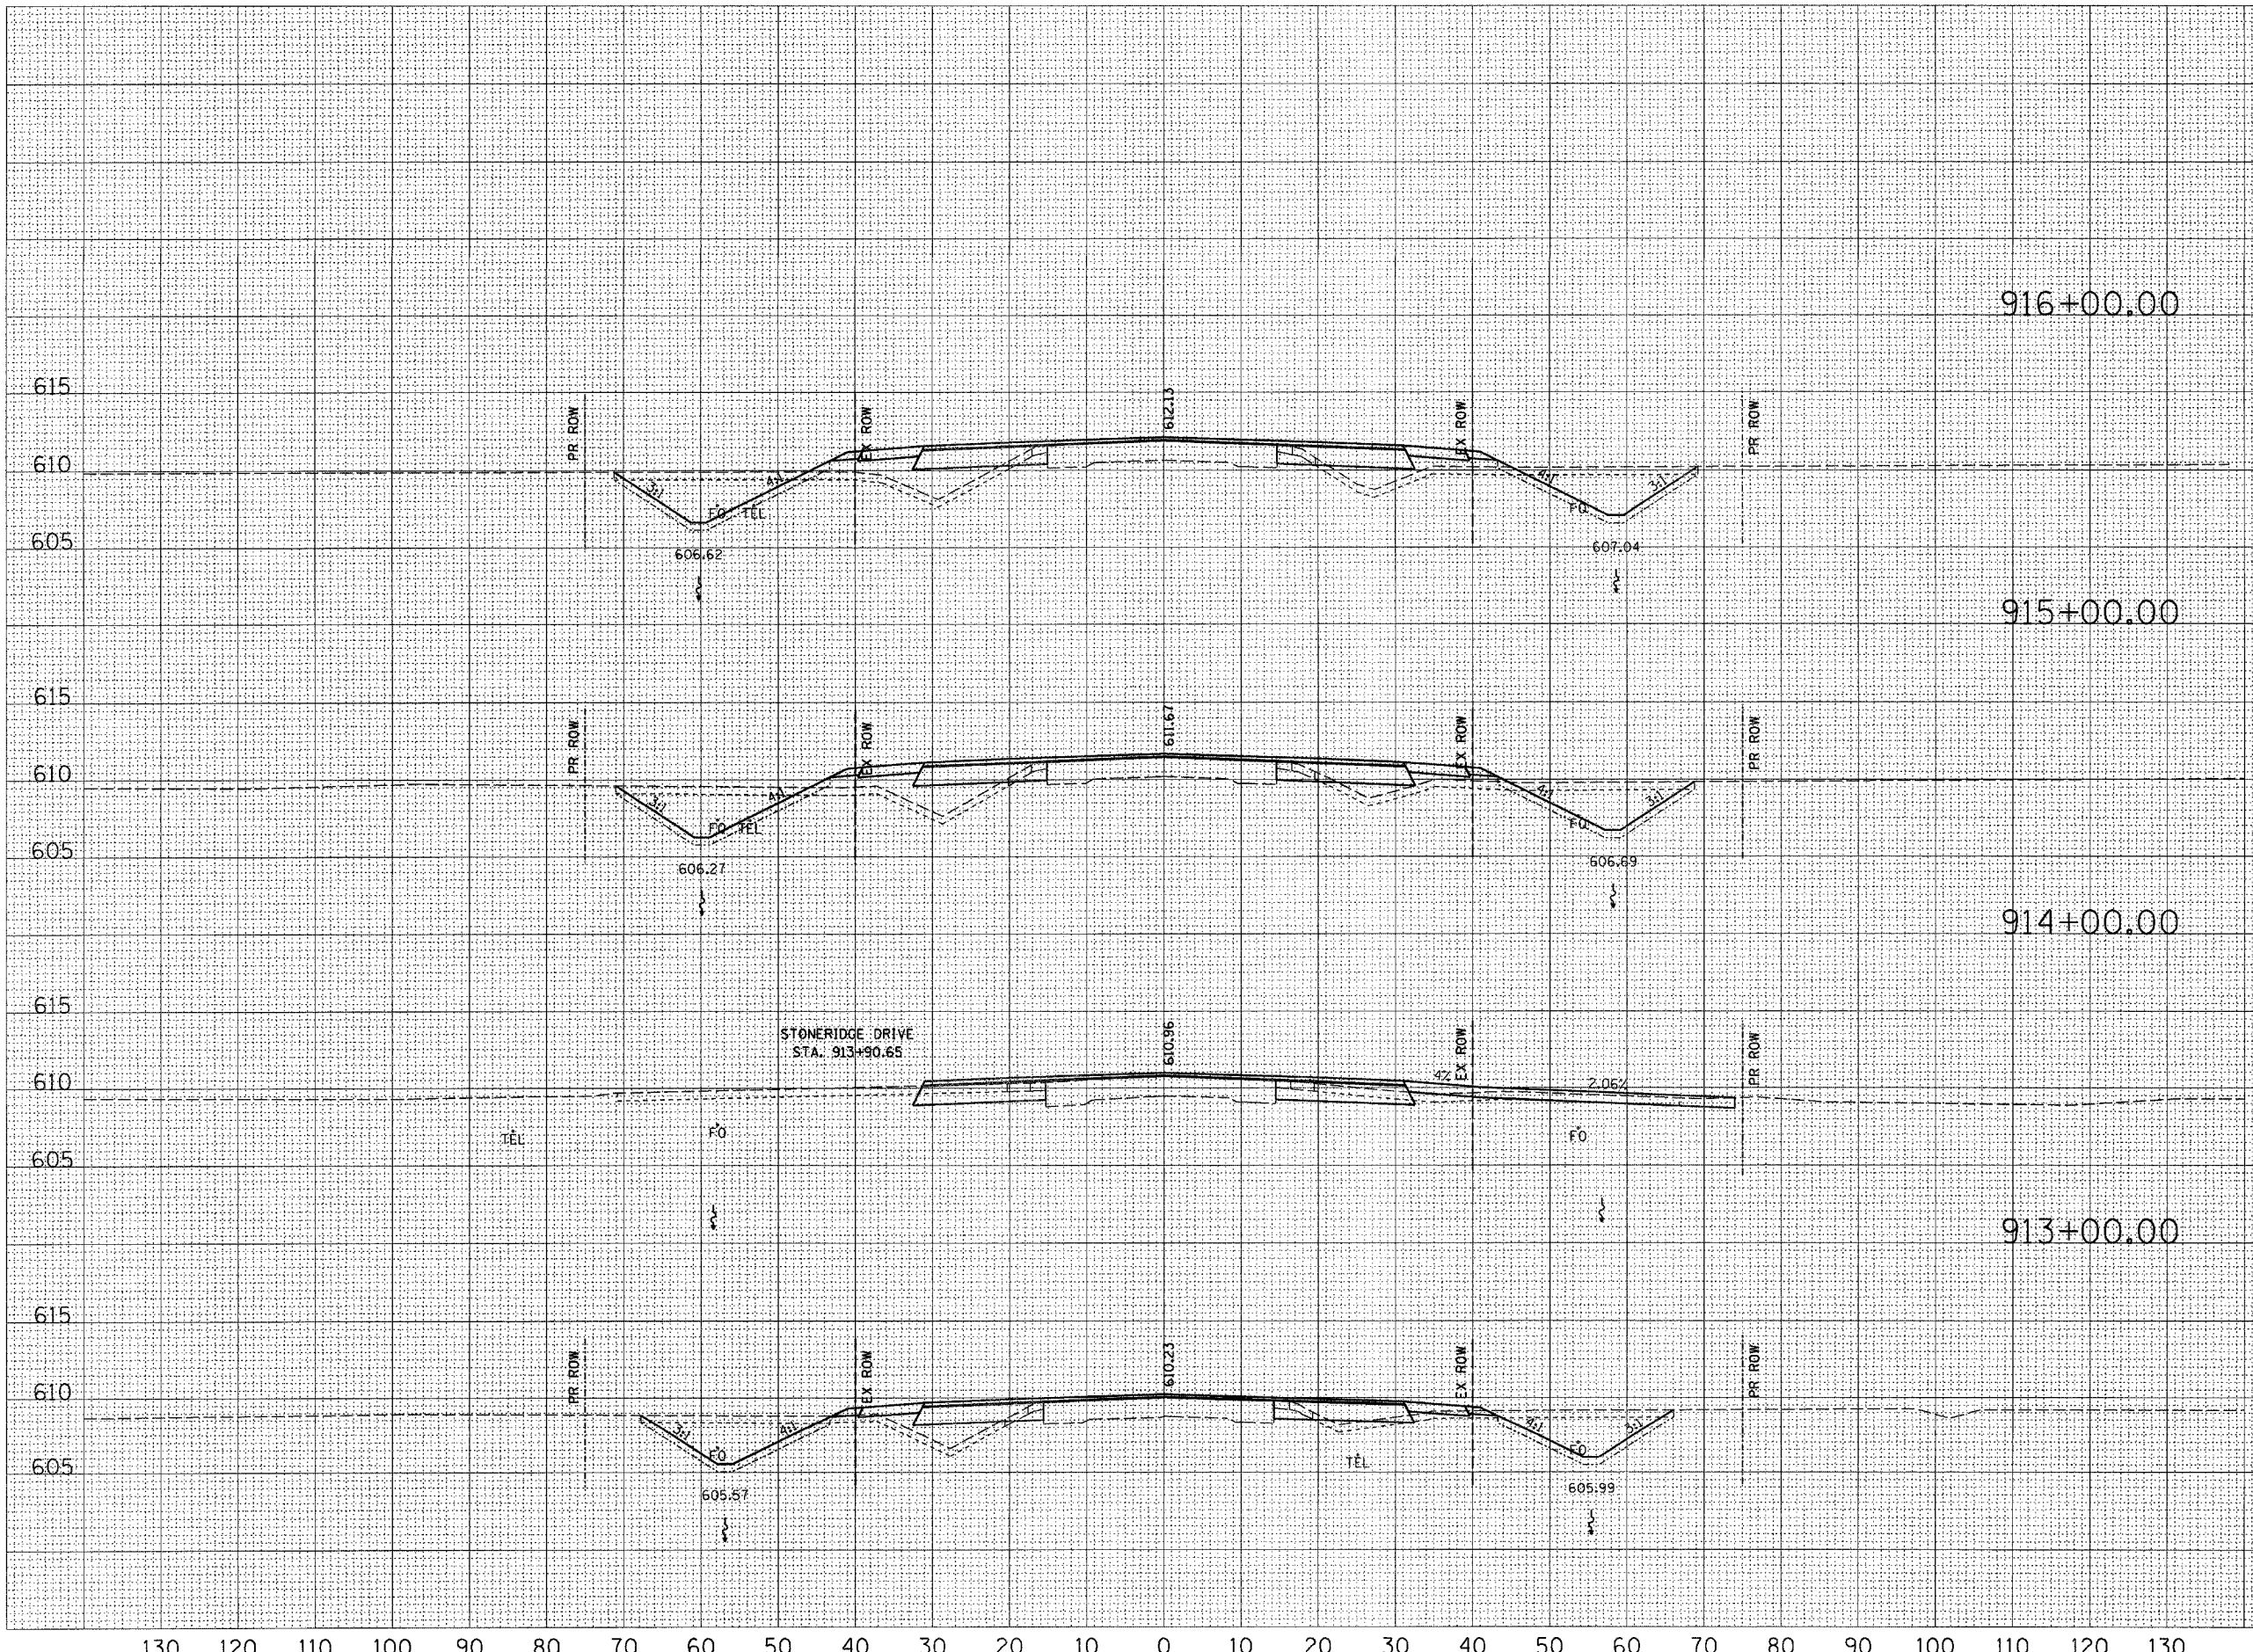

615	CUT=48	CUT=45
610	FILL=38	FILL=28
605	TS_EXC=26	TS_EXC=25
	TS_PLMT=14	TS_PLMT=13
615	CUT=48	CUT=45
610	FILL=12	FILL=20
605	TS_EXC=25	TS_EXC=25
	TS_PLMT=14	TS_PLMT=13
615	CUT=61	CUT=46
610	FILL=1	FILL=4
605	TS_EXC=25	TS_EXC=24
	TS_PLMT=0	TS_PLMT=0
615	CUT=46	CUT=45
610	FILL=24	FILL=8
605	TS_EXC=24	TS_EXC=23
	TS_PLMT=12	TS_PLMT=11

