


130 120 110 100 90 80 70 60 50 40 30 20 10 0 10 20 30 40 50 60 70 80 90 100 110 120 130


F.A.P. RTE.	SECTION	COUNTY	TOTAL SHEETS	SHEET NO.
774	*	EFFINGHAM	344	161
STA. 917+00.00 TO STA. 920+00.00				
FED. ROAD DIST. NO. 7 ILLINOIS FED. AID PROJECT				
*107WRS-1, 107BY, 107BY-1 & 107B-2				
CONTRACT NO. 94827				
STAGE II (L.T.)			STAGE I (R.T.)	

BY	DATE
FINAL SURVEY	SURVEYED
NOTE BOOK	PLOTTED
NO.	TEMPLATE
	AREAS CHECKED

BY	DATE
ORIGINAL SURVEY	SURVEYED
NOTE BOOK	PLOTTED
NO.	TEMPLATE
	AREAS CHECKED

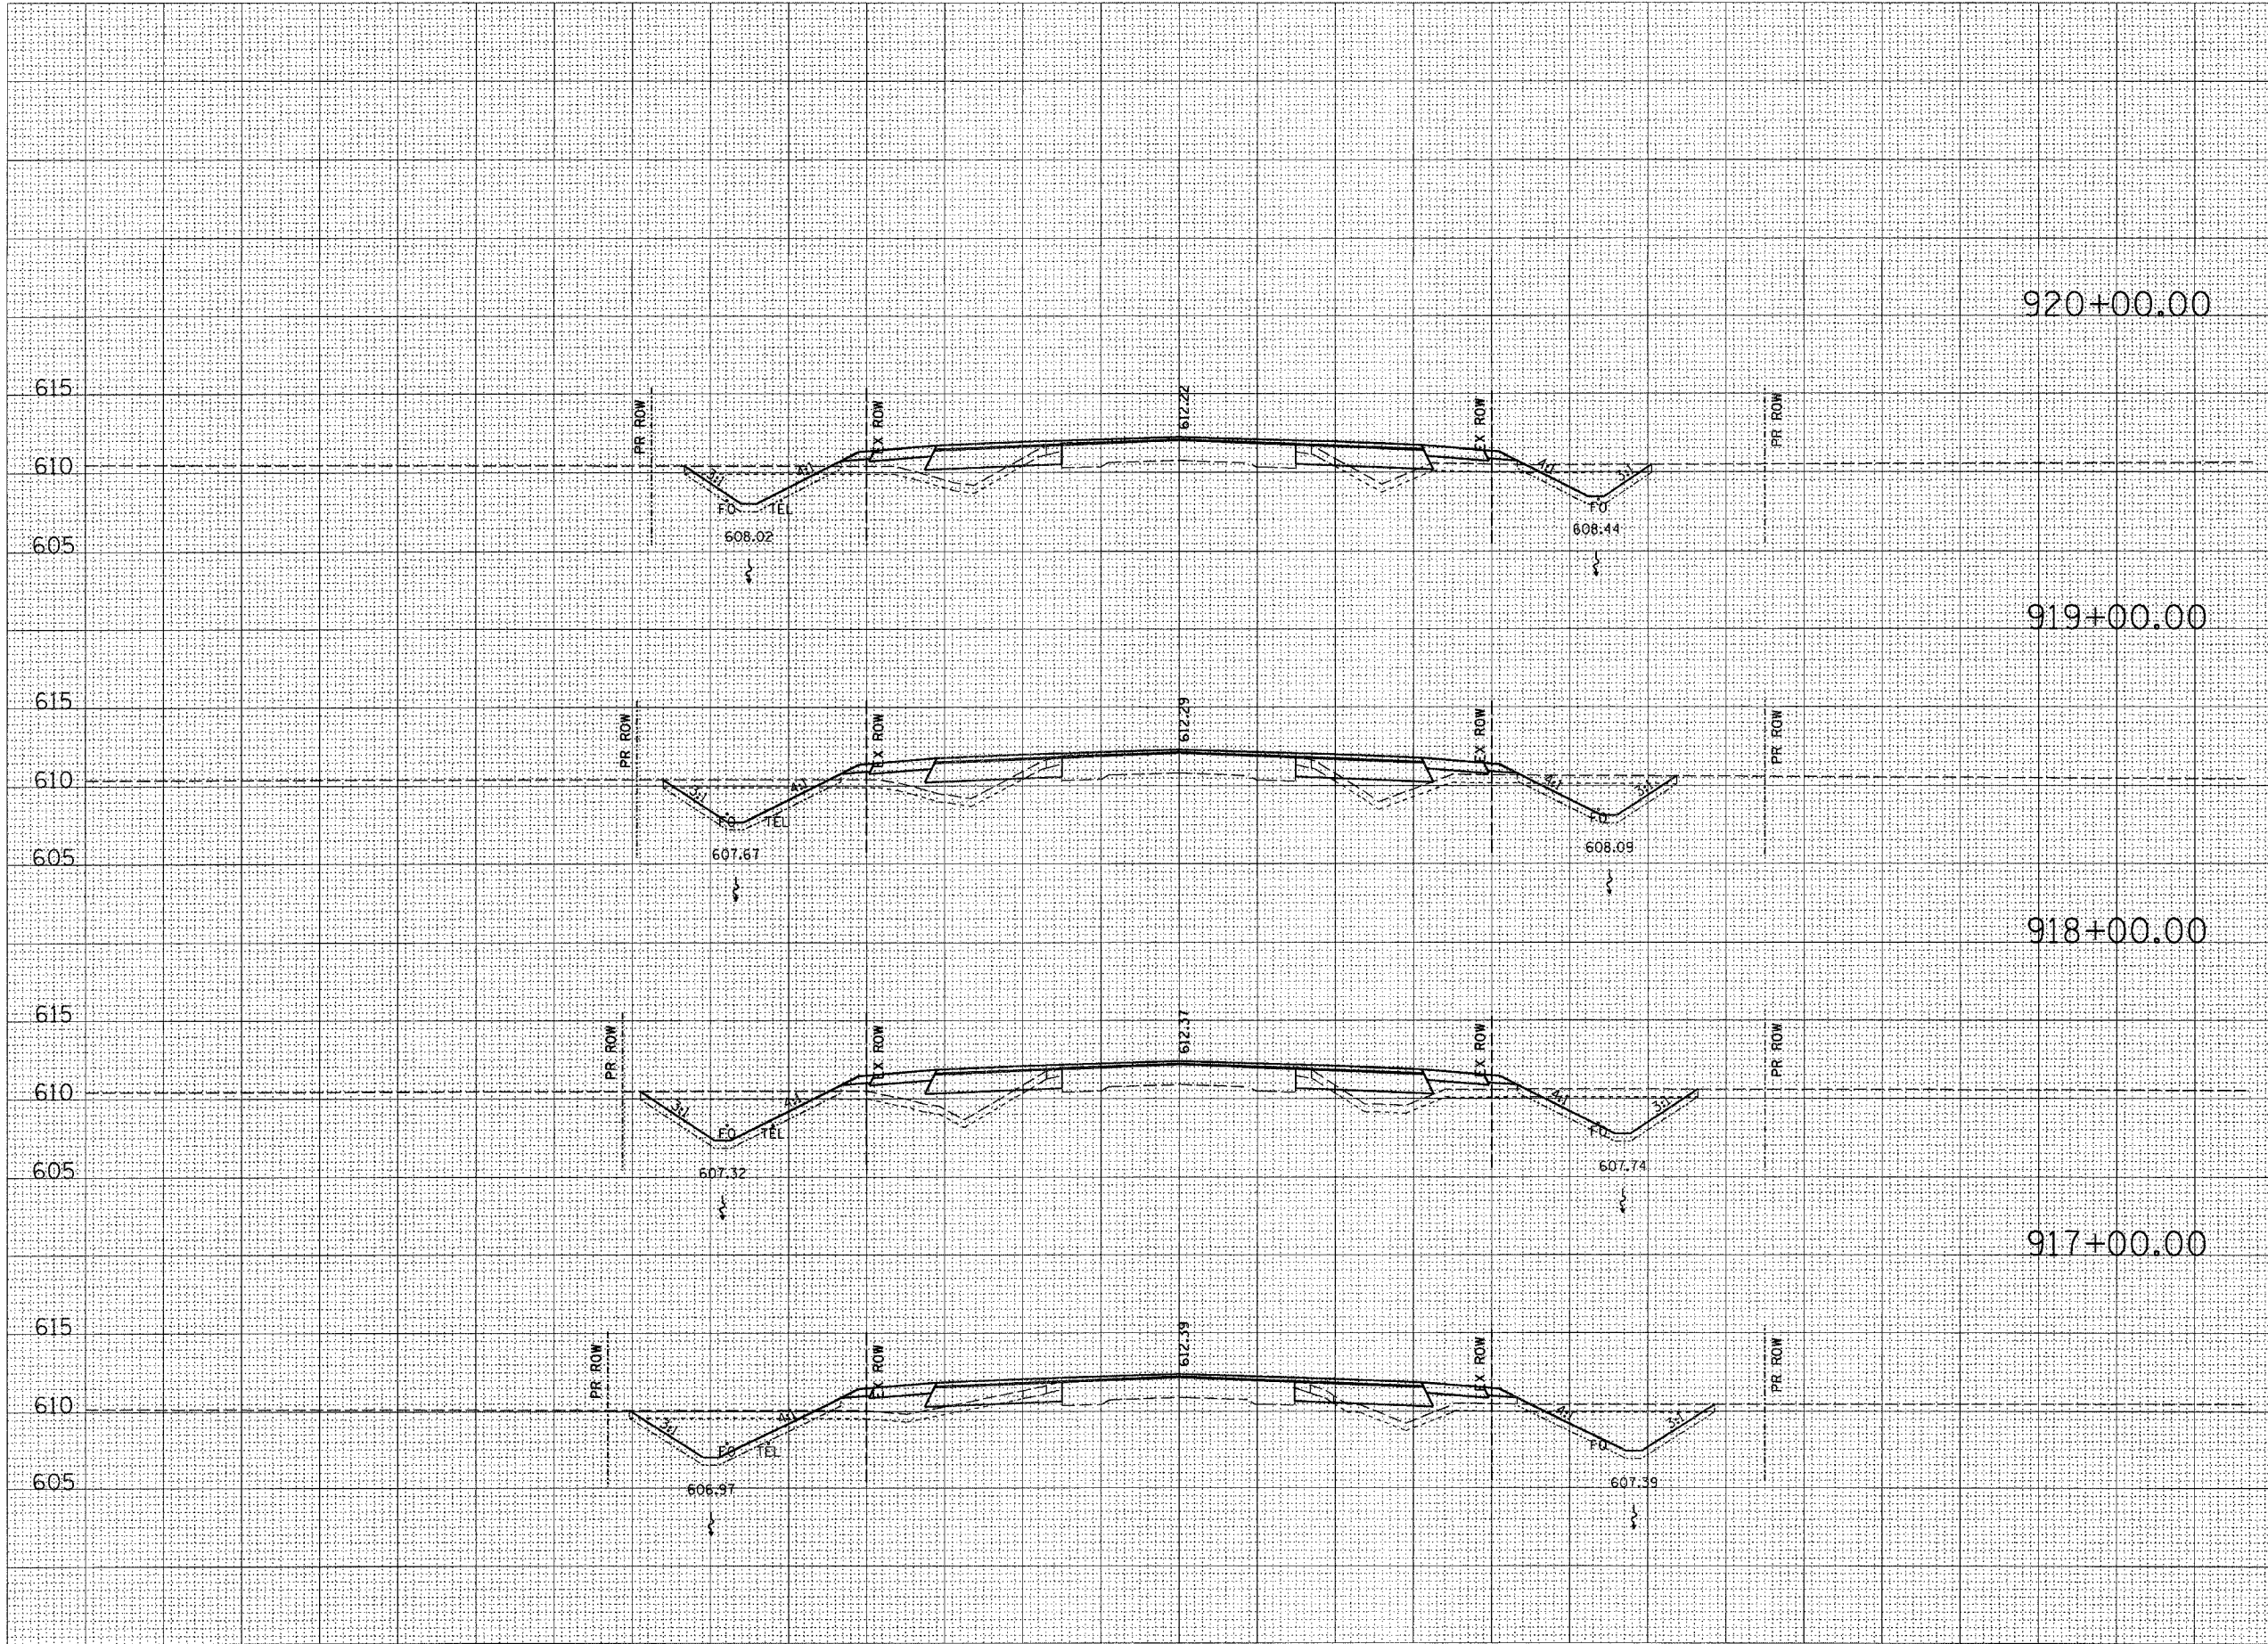

615	CUT=29	CUT=22
610	FILL=11	FILL=8
605	TS_EXC=22	TS_EXC=20
	TS_PLMT=10	TS_PLMT=9
615	CUT=36	CUT=31
610	FILL=26	FILL=22
605	TS_EXC=23	TS_EXC=22
	TS_PLMT=11	TS_PLMT=10
615	CUT=45	CUT=38
610	FILL=12	FILL=24
605	TS_EXC=24	TS_EXC=23
	TS_PLMT=13	TS_PLMT=12
615	CUT=45	CUT=43
610	FILL=21	FILL=24
605	TS_EXC=25	TS_EXC=24
	TS_PLMT=14	TS_PLMT=13

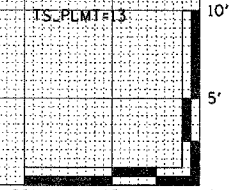

Verticals were adjusted 3/27/2004 9:08:21 AM