

130 120 110 100 90 80 70 60 50 40 30 20 10 0 10 20 30 40 50 60 70 80 90 100 110 120 130

933+00.00

F.A.P. RTE.	SECTION	COUNTY	TOTAL SHEETS	SHEET NO.
774	*	EFFINGHAM	344	164
STA. 929+00.00 TO STA. 933+00.00				
FED. ROAD DIST. NO. 7 ILLINOIS FED. AID PROJECT				
4107WRS-1, 107BY, 107BY-1 & 107B-2				
CONTRACT NO. 94827				

STAGE II (L.T.)	STAGE I (R.T.)
CUT=35	CUT=39
FILL=12	FILL=27
TS_EXC=23	TS_EXC=24
TS_PLMT=11	TS_PLMT=12

932+00.00

CUT=32	CUT=40
FILL=20	FILL=28
TS_EXC=23	TS_EXC=24
TS_PLMT=11	TS_PLMT=12

931+00.00

CUT=29	CUT=45
FILL=35	FILL=22
TS_EXC=23	TS_EXC=24
TS_PLMT=11	TS_PLMT=13

930+00.00

CUT=31	CUT=51
FILL=33	FILL=13
TS_EXC=22	TS_EXC=25
TS_PLMT=11	TS_PLMT=13

929+00.00

CUT=22	CUT=51
FILL=33	FILL=11
TS_EXC=21	TS_EXC=24
TS_PLMT=9	TS_PLMT=13

BY	DATE

ORIGINAL SURVEY	SURVEYED

PLOTTED	TEMPLATE

NOTE BOOK	NO.

AREAS CHECKED


BY	DATE

ORIGINAL SURVEY	SURVEYED

PLOTTED	TEMPLATE

NOTE BOOK	NO.

AREAS CHECKED

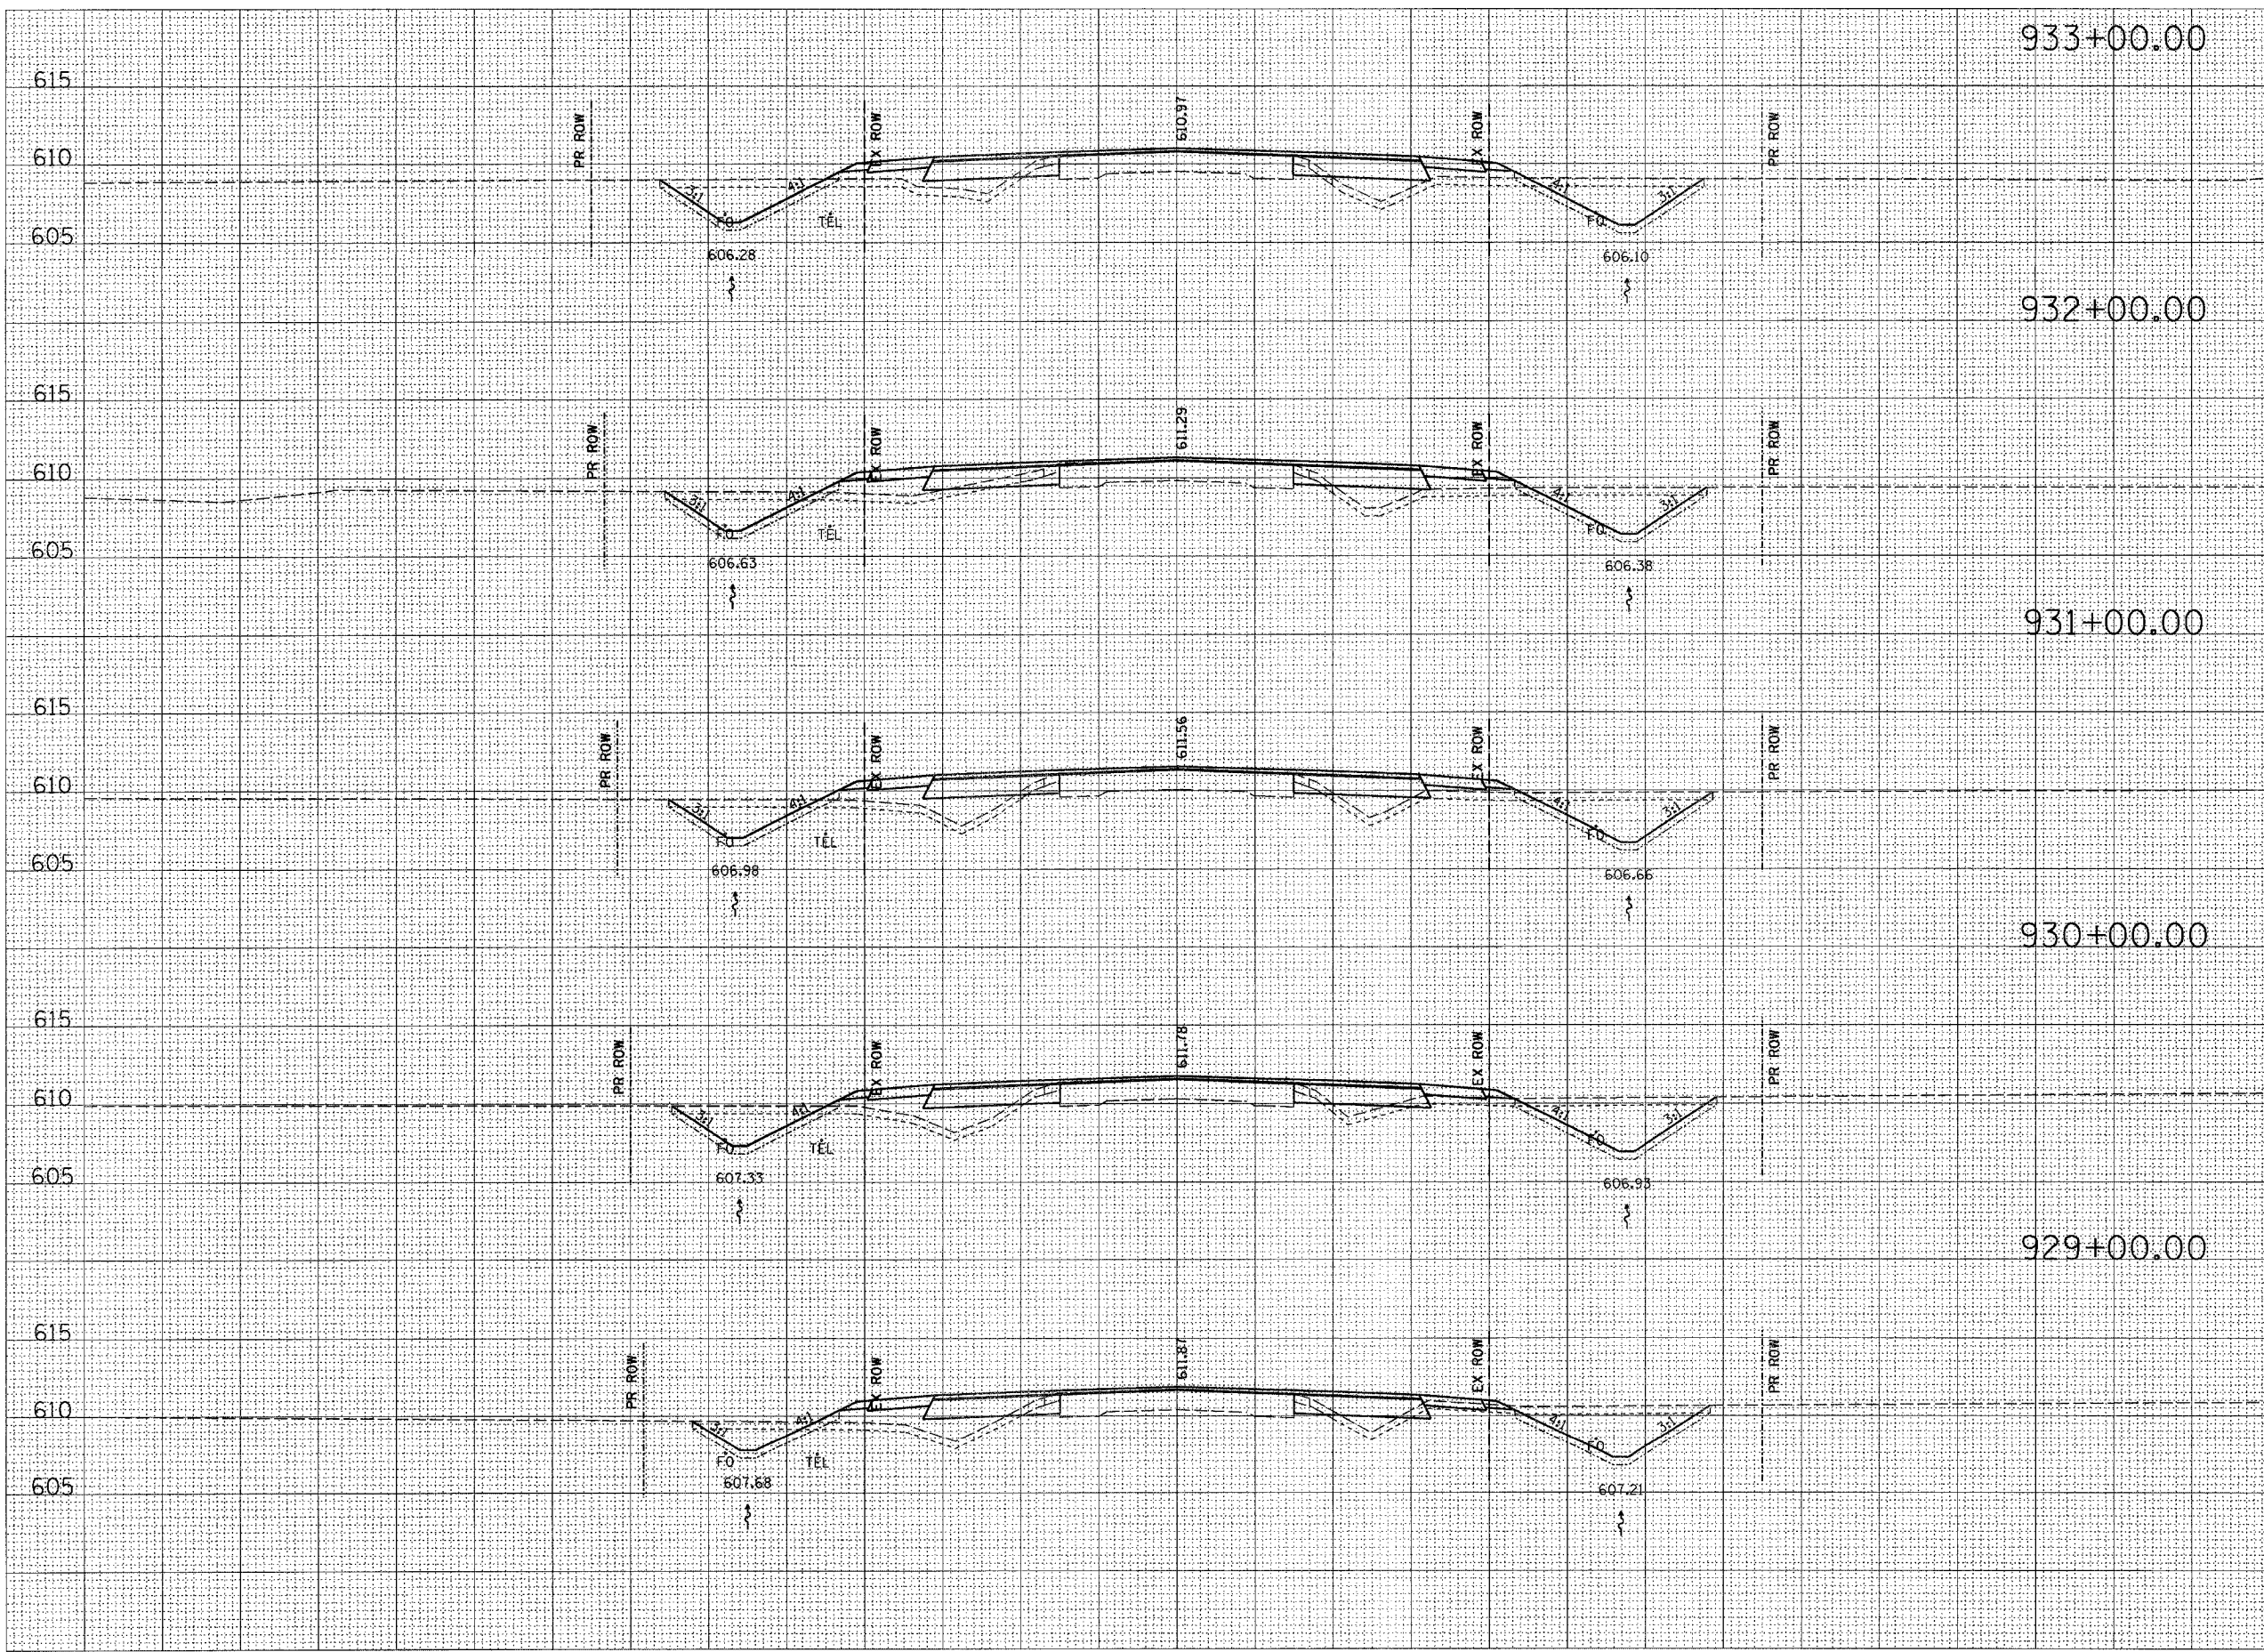

130 120 110 100 90 80 70 60 50 40 30 20 10 0 10 20 30 40 50 60 70 80 90 100 110 120 130

3/24/2004 09:25 AM