


F.A.P. RTE. 774	SECTION •	COUNTY EFFINGHAM	TOTAL SHEETS 344	SHEET NO. 168
STA. 947+00.00 TO STA. 950+00.00				
FED. ROAD DIST. NO. 7 ILLINOIS FED. AID PROJECT				
4107WRS-1, 107BY, 107BY-1 & 107B-2				
CONTRACT NO. 94827				

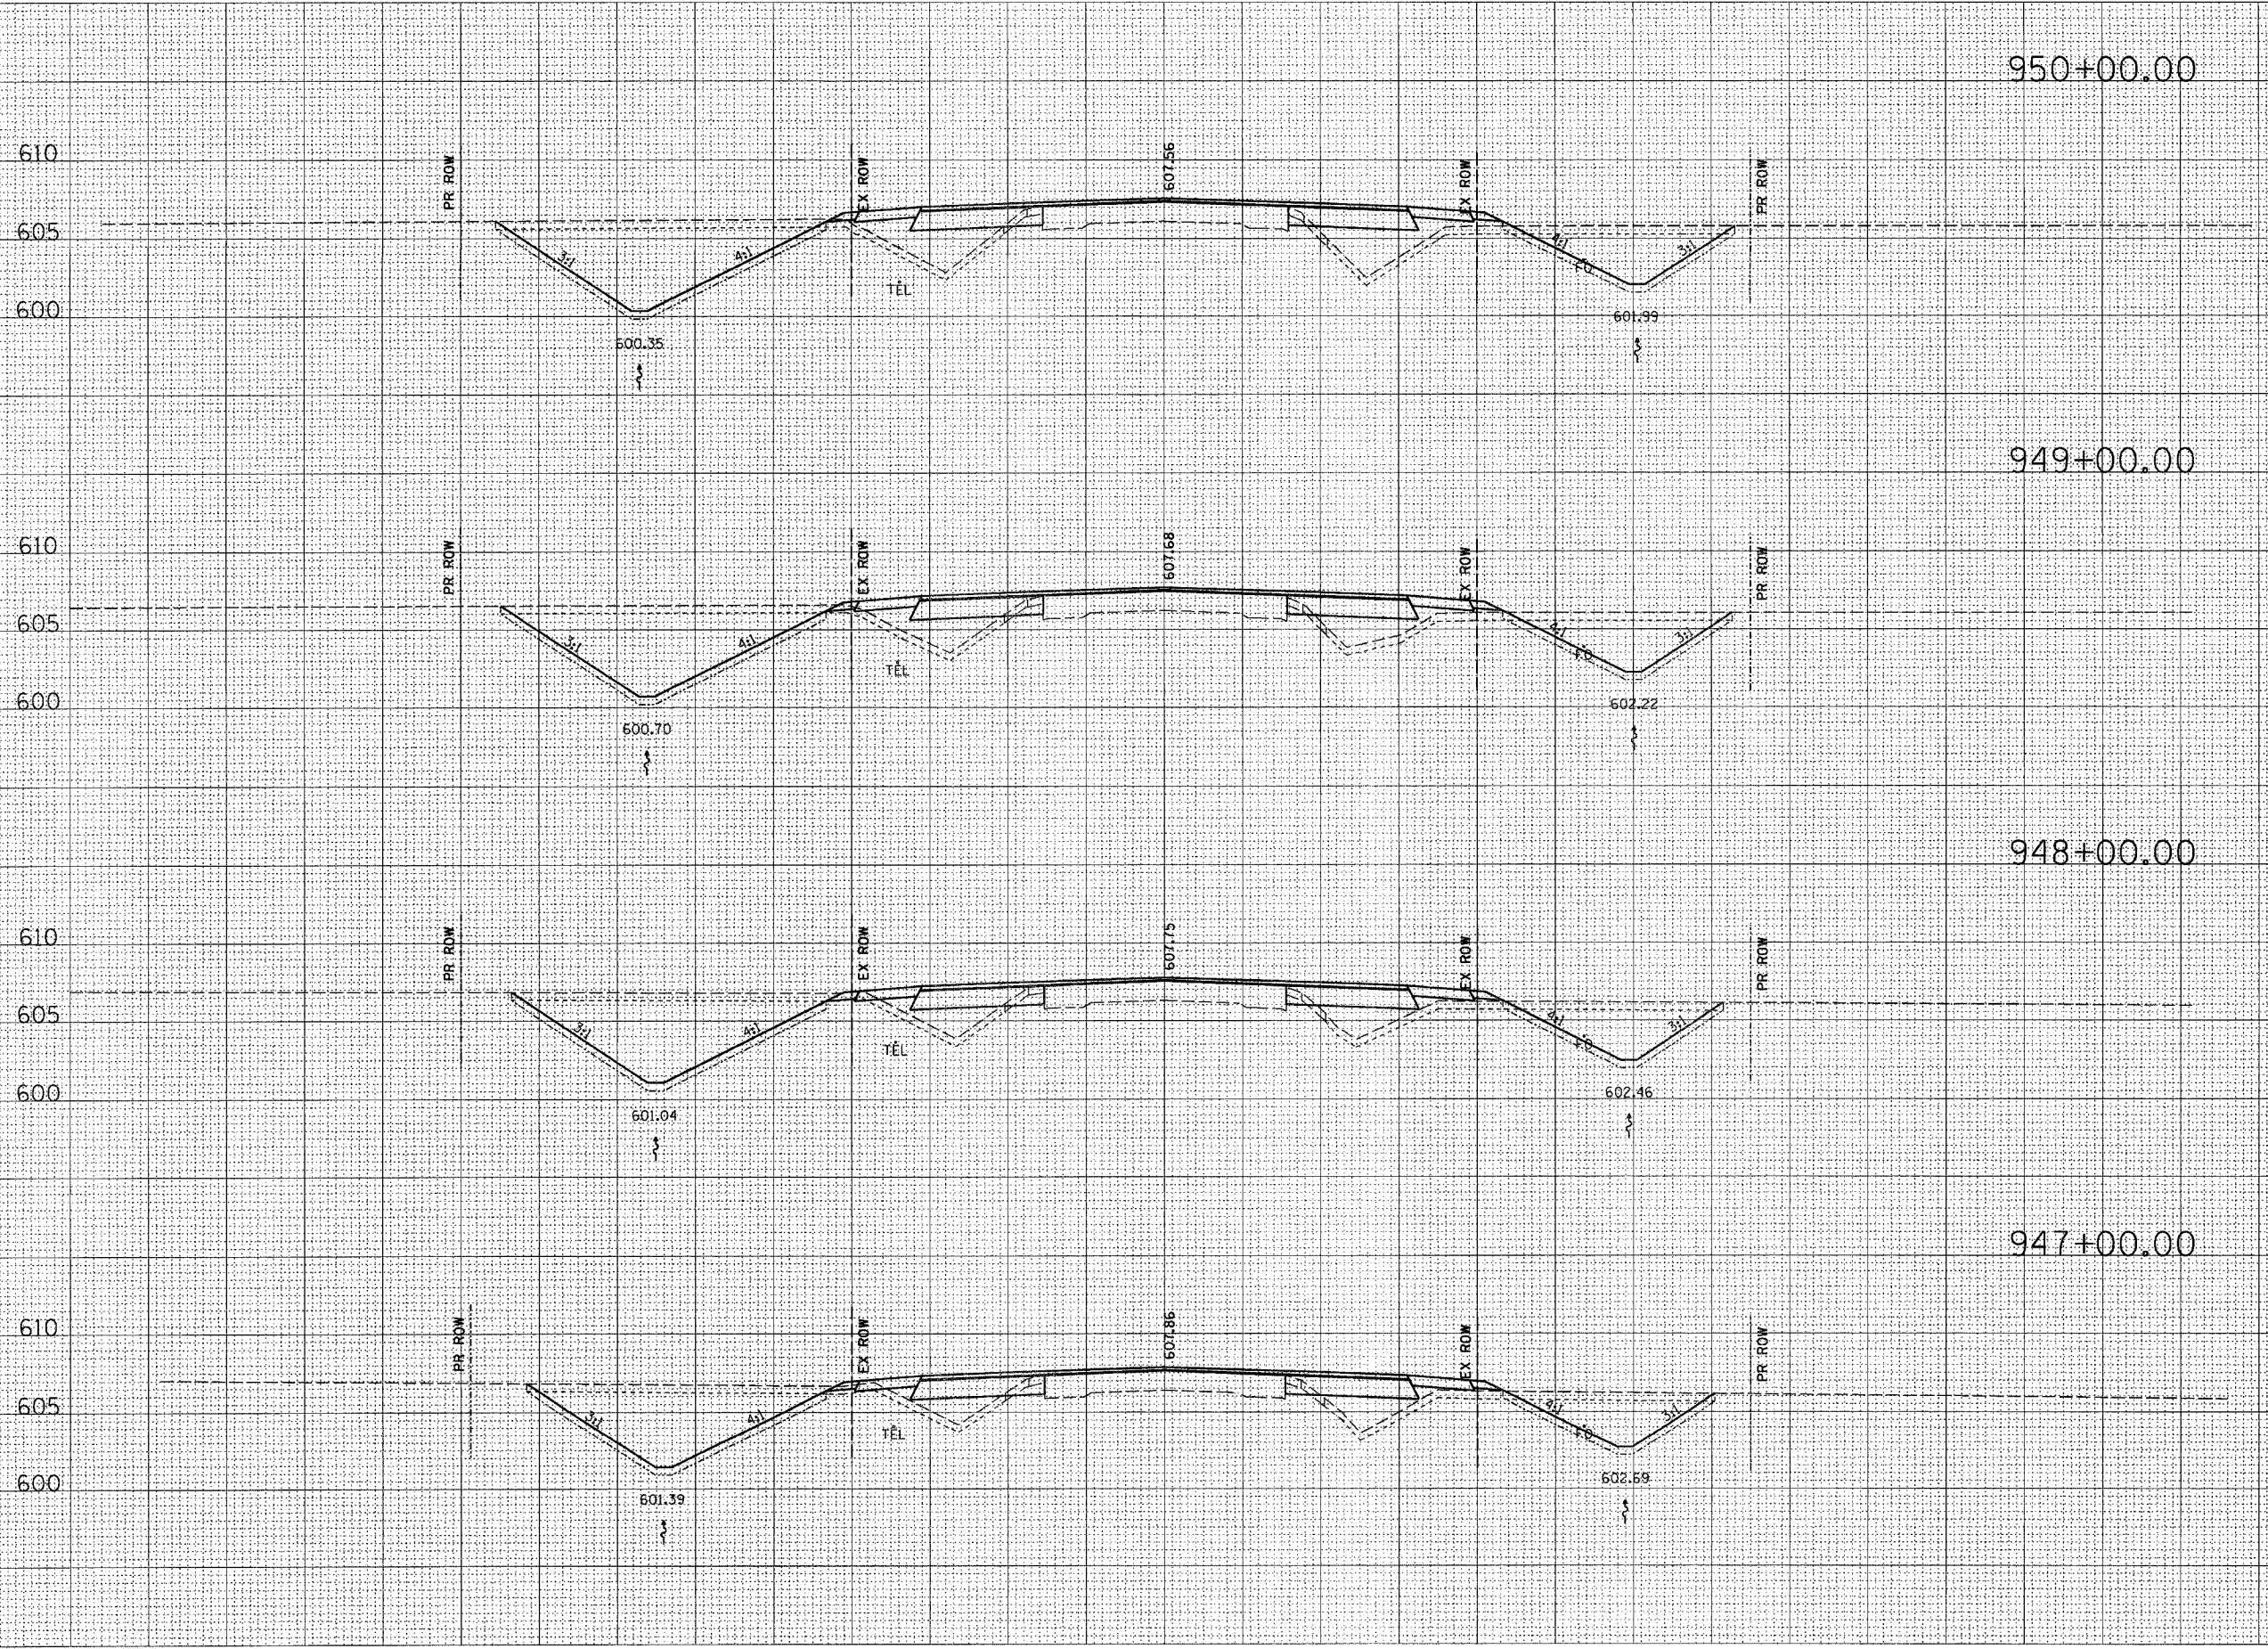

STATION	STAGE II (LT)	STAGE I (RT)
950+00.00	CUT=133 FILL=40 TS_EXC=32 TS_PLMT=21	CUT=59 FILL=42 TS_EXC=26 TS_PLMT=15
949+00.00	CUT=135 FILL=31 TS_EXC=32 TS_PLMT=21	CUT=60 FILL=31 TS_EXC=26 TS_PLMT=15
948+00.00	CUT=130 FILL=23 TS_EXC=32 TS_PLMT=20	CUT=57 FILL=28 TS_EXC=26 TS_PLMT=14
947+00.00	CUT=115 FILL=21 TS_EXC=31 TS_PLMT=19	CUT=53 FILL=28 TS_EXC=25 TS_PLMT=14

BY	DATE
ORIGINAL SURVEY	SURVEYED
NOTE BOOK	PLOTTED
NO.	TEMPLATE
	AREAS CHECKED

BY	DATE
ORIGINAL SURVEY	SURVEYED
NOTE BOOK	PLOTTED
NO.	TEMPLATE
	AREAS CHECKED

