


130 120 110 100 90 80 70 60 50 40 30 20 10 0 10 20 30 40 50 60 70 80 90 100 110 120 130

F.A.P. RTE.	SECTION	COUNTY	TOTAL SHEETS	SHEET NO.
774	.	EFFINGHAM	344	180
STA. 990+00.00 TO STA. 992+00.00		FED. ROAD DIST. NO. 7 ILLINOIS FED. AID PROJECT		
+107WRS-1, 107BY, 107BY-1 & 107B-2				
CONTRACT NO. 94827				
STAGE II (LT)		STAGE I (RT)		

BY	DATE
FINAL SURVEY	SURVEYED
PLOTTED	
NOTE BOOK	
AREAS CHECKED	
NO.	

BY	DATE
ORIGINAL SURVEY	SURVEYED
PLOTTED	
NOTE BOOK	
AREAS CHECKED	
NO.	

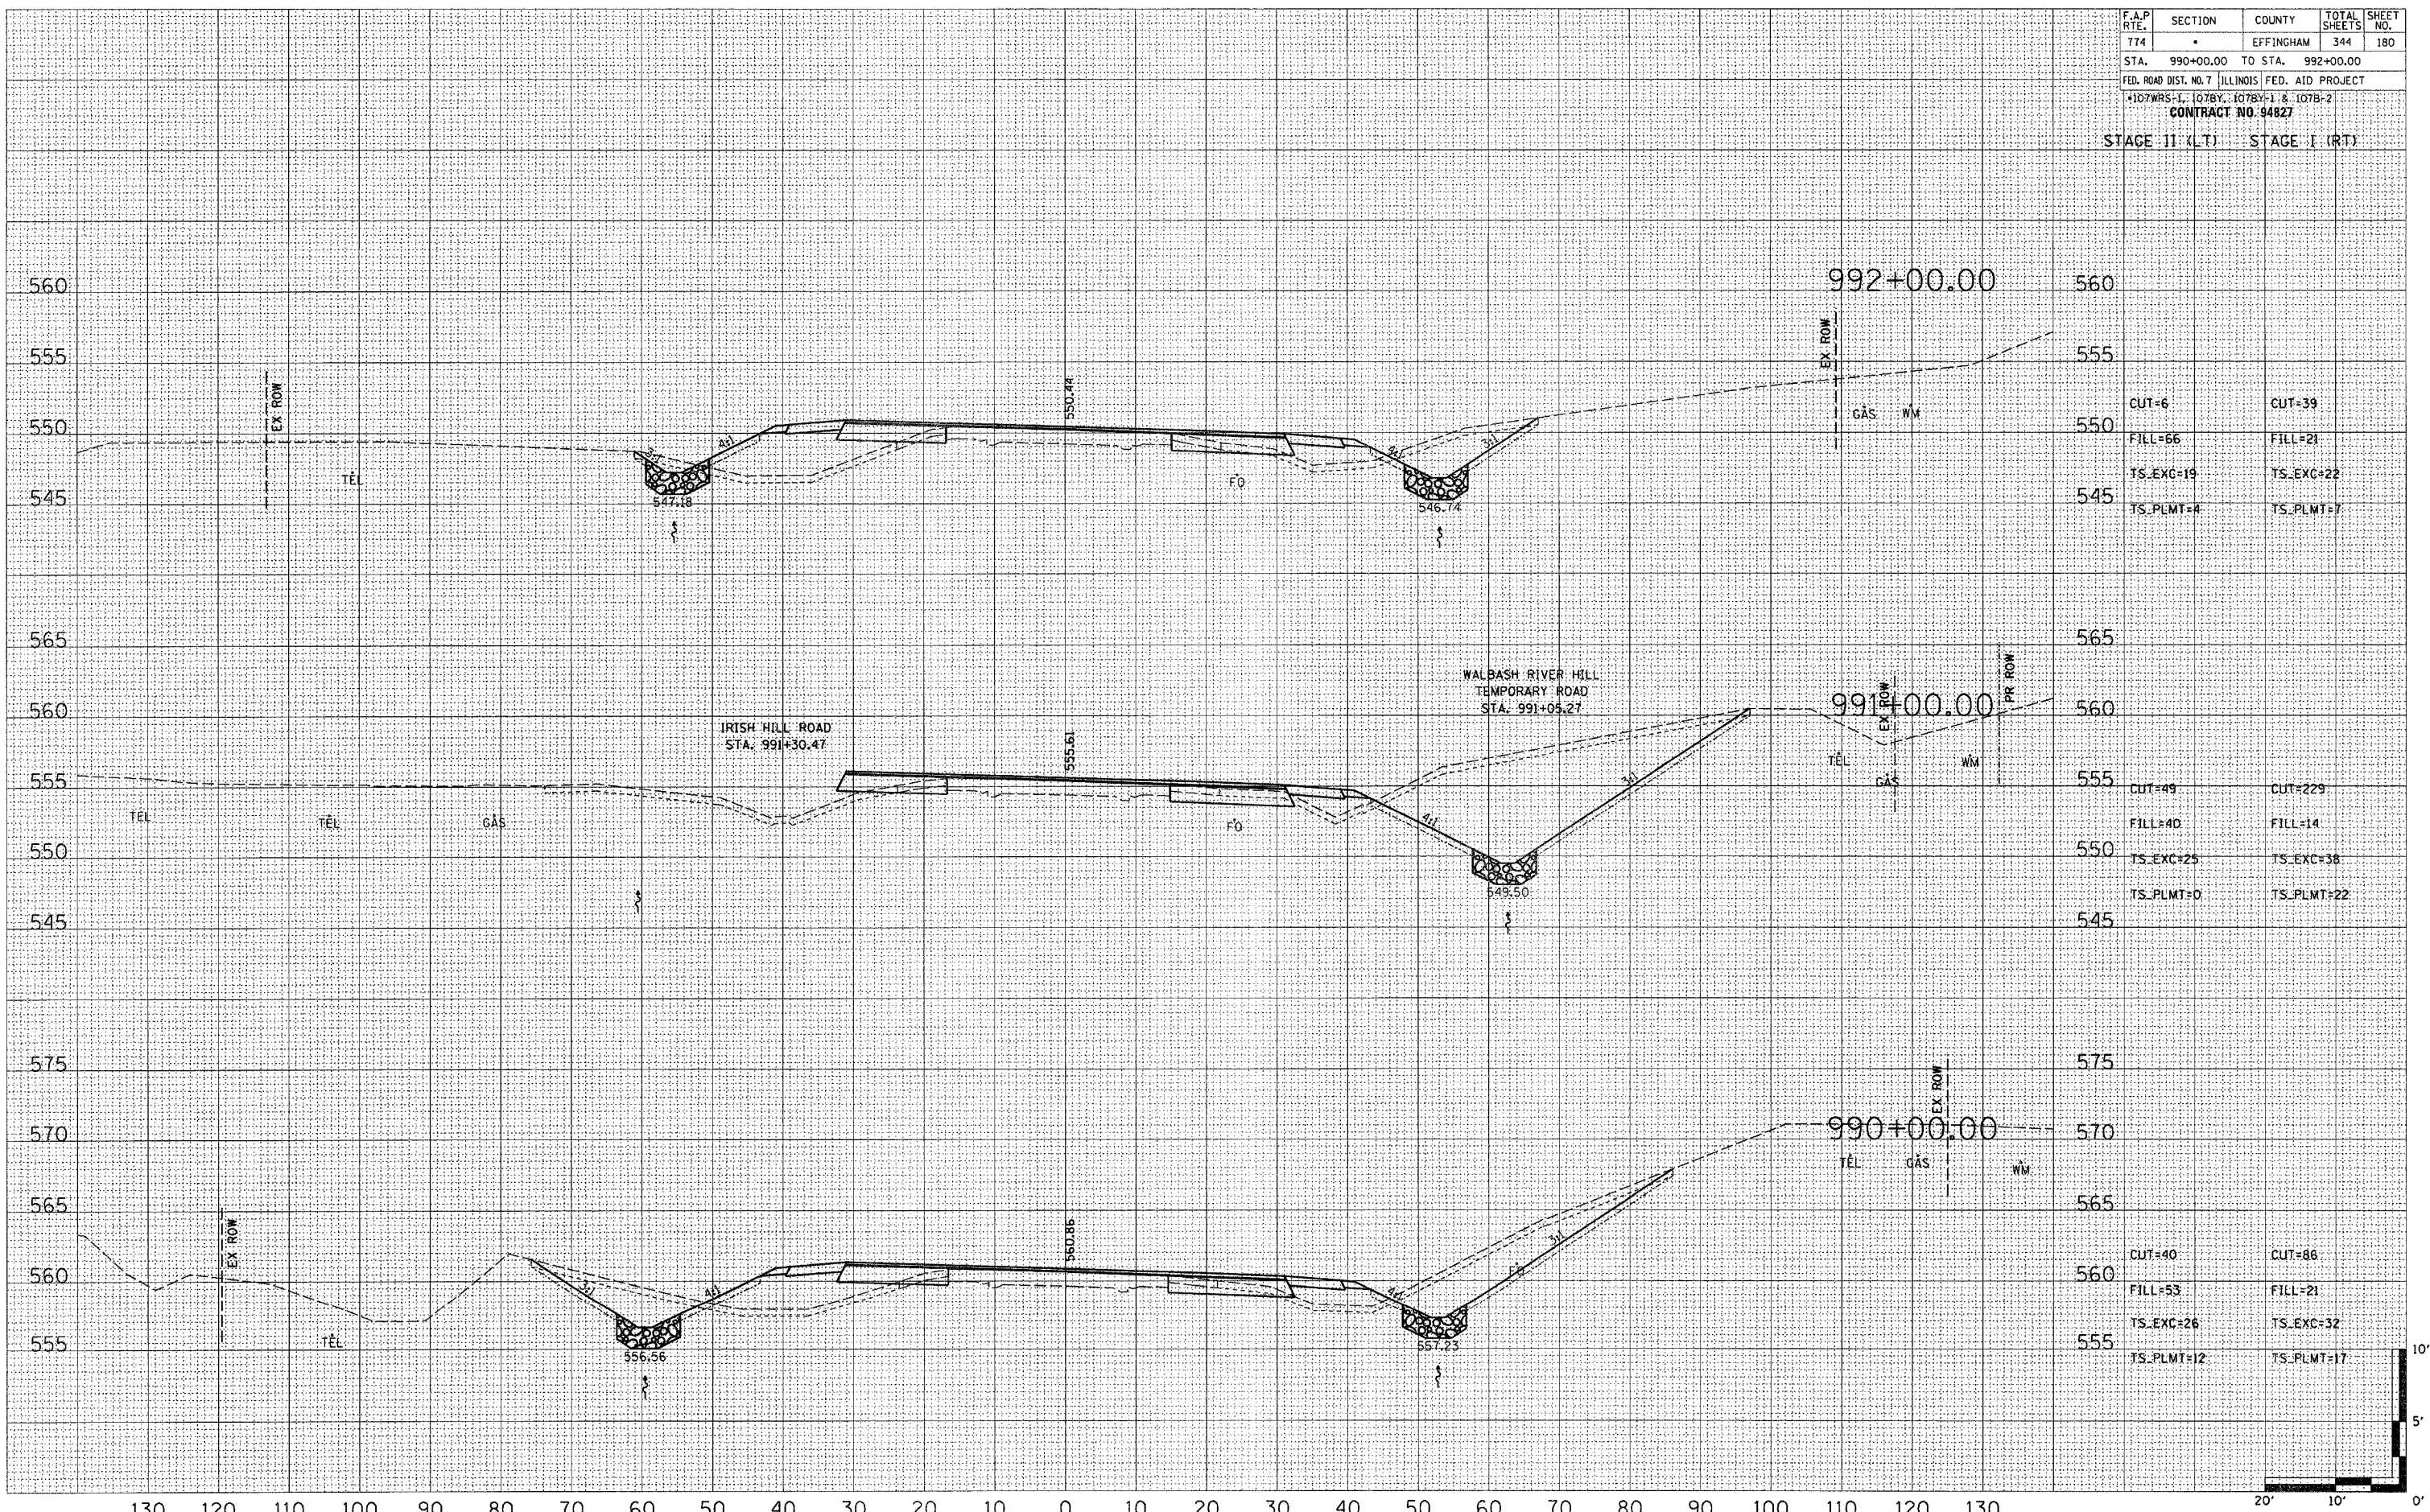

CUT=6	CUT=39
FILL=66	FILL=21
TS_EXC=19	TS_EXC=22
TS_PLMT=4	TS_PLMT=7

CUT=49	CUT=229
FILL=40	FILL=14
TS_EXC=25	TS_EXC=38
TS_PLMT=0	TS_PLMT=22

CUT=40	CUT=86
FILL=53	FILL=21
TS_EXC=26	TS_EXC=32
TS_PLMT=12	TS_PLMT=17

