


130 120 110 100 90 80 70 60 50 40 30 20 10 0 10 20 30 40 50 60 70 80 90 100 110 120 130

F.A.P. RTE.	SECTION	COUNTY	TOTAL SHEETS	SHEET NO.
774	*	EFFINGHAM	344	181
STA. 993+00.00 TO STA. 995+00.00				
FED. ROAD DIST. NO. 7 ILLINOIS FED. AID PROJECT				
*107WRS-1, 107BY, 107BY-1 & 107B-2				
CONTRACT NO. 94827				

STAGE II (LT) STAGE I (RT)

DATE	BY

DATE	BY

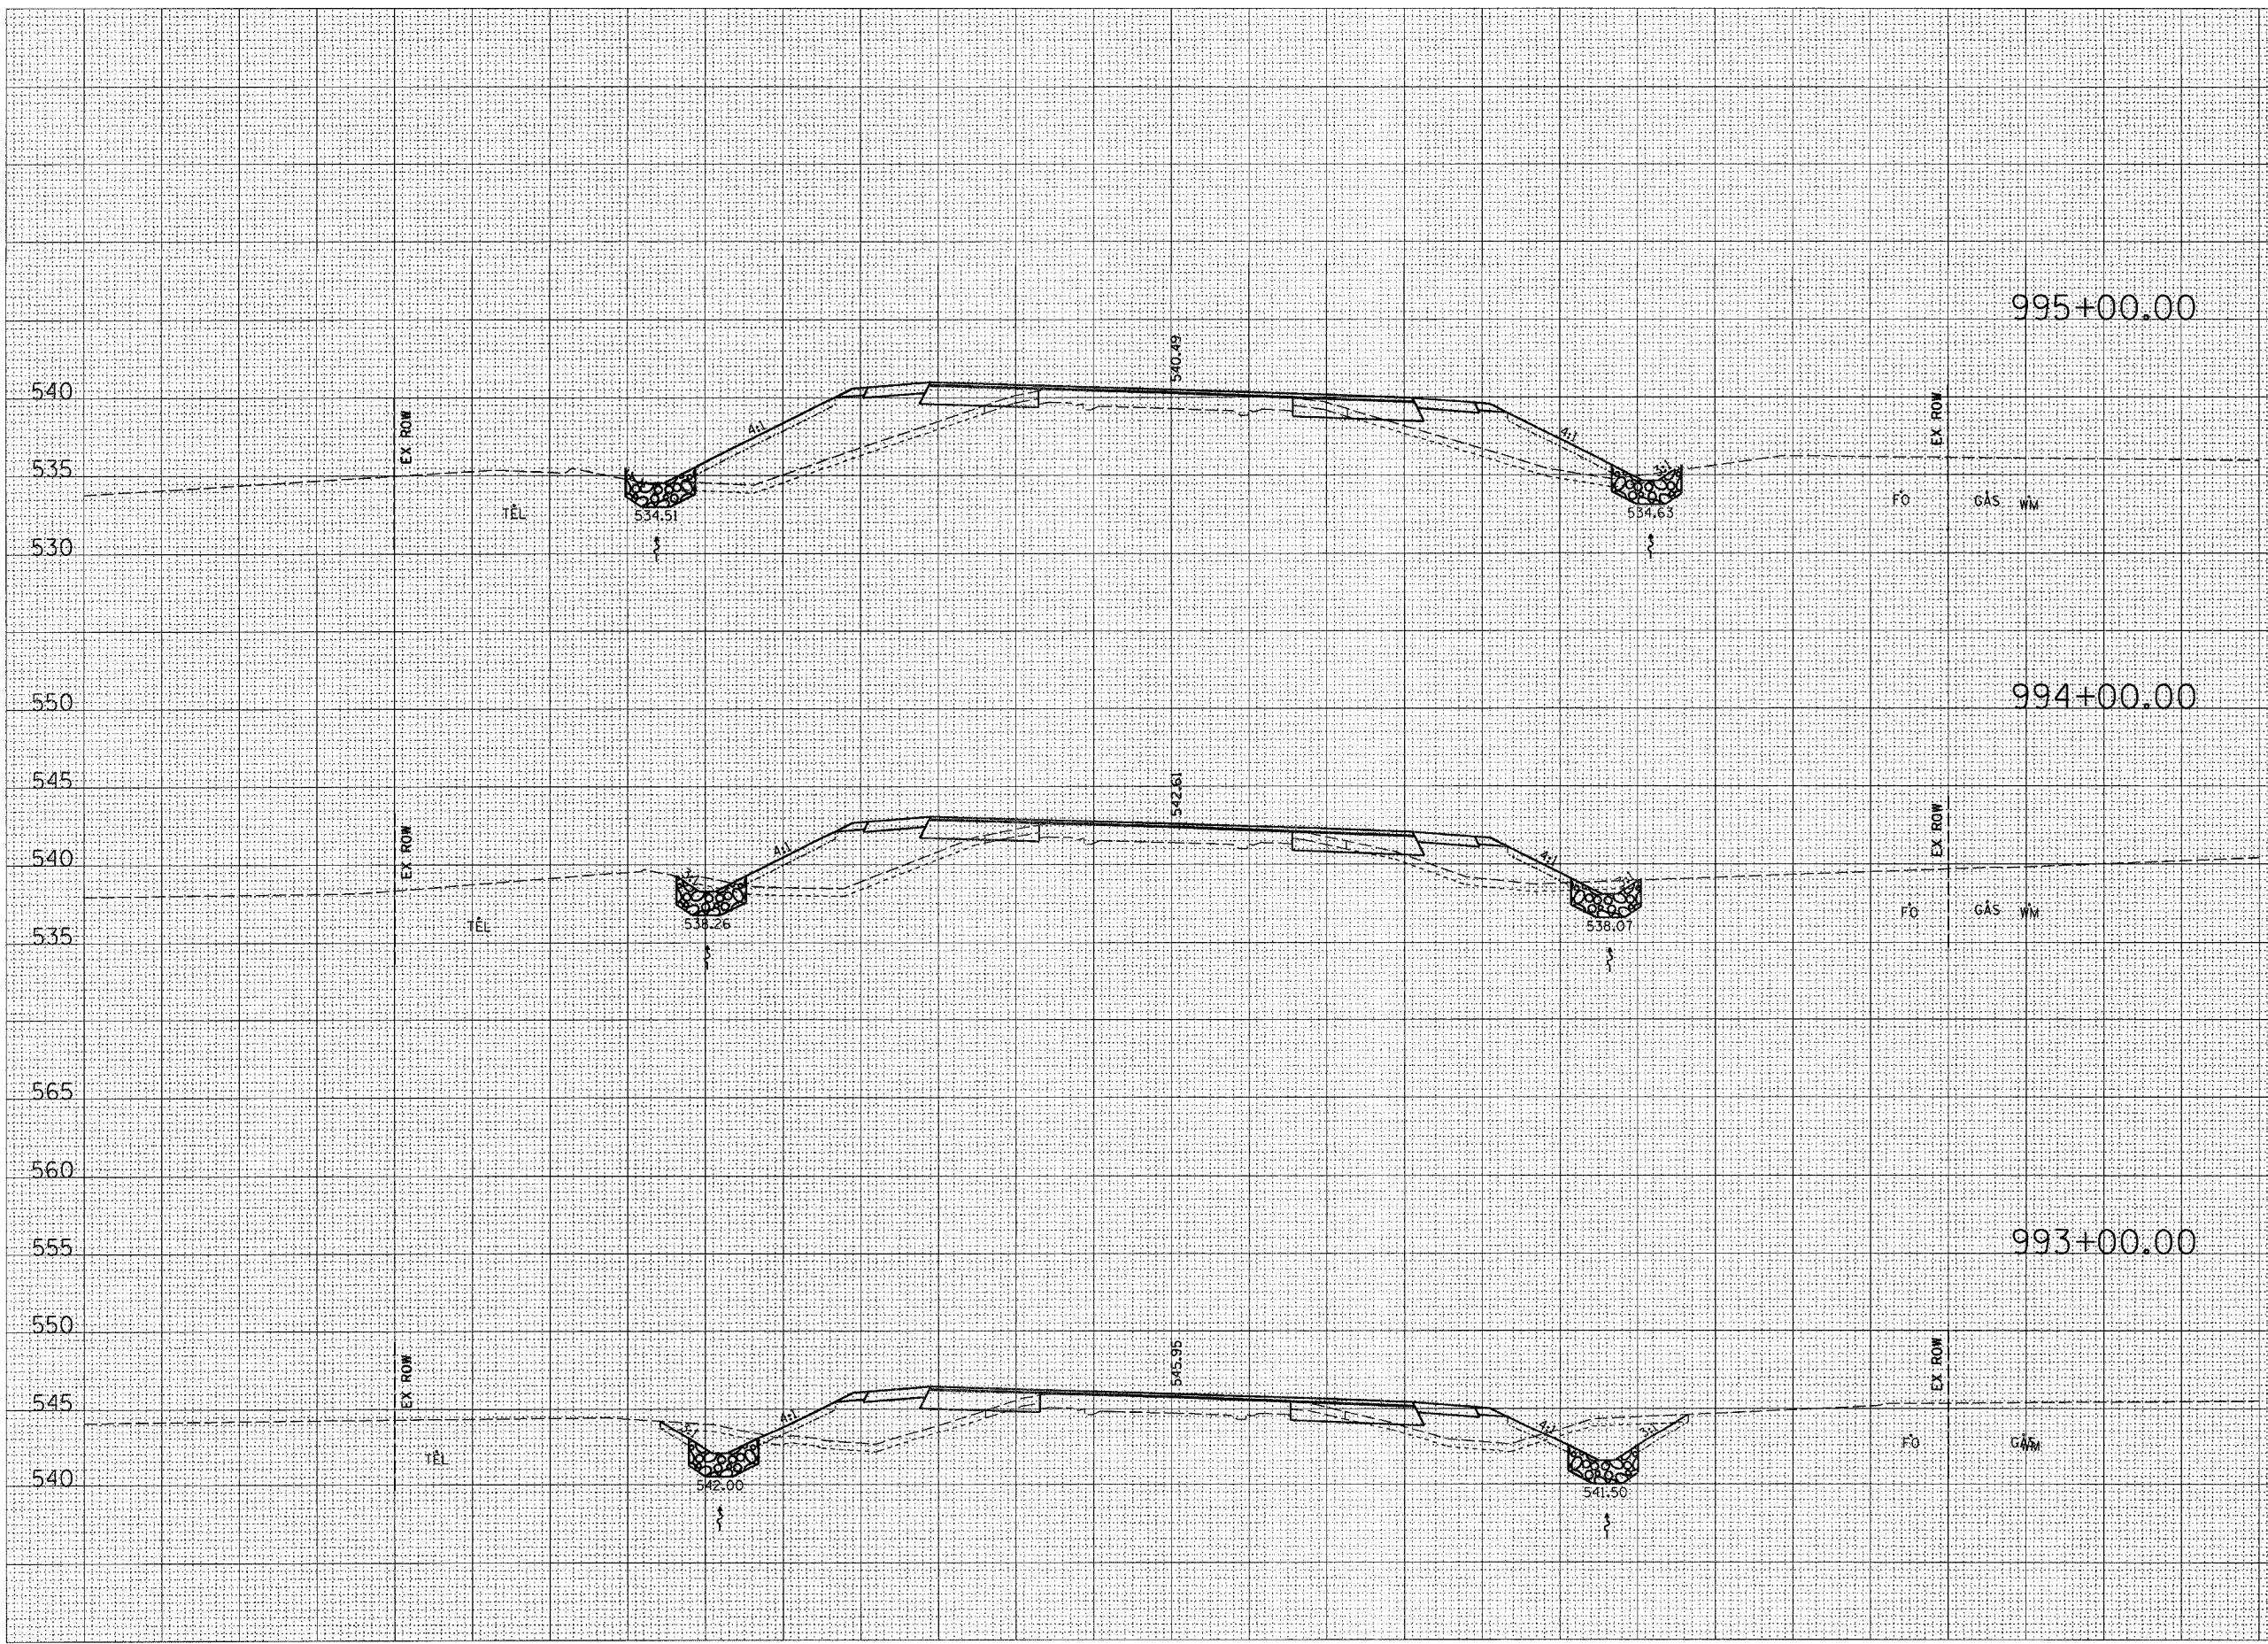

540  
535  
530

550  
545  
540  
535

565  
560  
555  
550

545  
540

CUT=4	CUT=7
FILL=10'	FILL=6'
TS_EXC=22	TS_EXC=21
TS_PLMT=9	TS_PLMT=7

CUT=6	CUT=8
FILL=7'	FILL=4'
TS_EXC=20	TS_EXC=19
TS_PLMT=6	TS_PLMT=4

CUT=14	CUT=33
FILL=5'	FILL=3'
TS_EXC=21	TS_EXC=22
TS_PLMT=7	TS_PLMT=7

