


130 120 110 100 90 80 70 60 50 40 30 20 10 0 10 20 30 40 50 60 70 80 90 100 110 120 130

| F.A.P. RTE. | SECTION | COUNTY | TOTAL SHEETS | SHEET NO. |
|---|---------|-----------|--------------|-----------|
| 774 | * | EFFINGHAM | 344 | 187 |
| STA. 1009+00.00 TO STA. 1010+00.00 | | | | |
| FED. ROAD DIST. NO. 7 ILLINOIS FED. AID PROJECT | | | | |
| 4107WRS-1, 107BY, 107BY-1 & 107B-2 | | | | |
| CONTRACT NO. 94827 | | | | |
| STAGE II (LT) | | | STAGE I (RT) | |

| BY | DATE |
|----|------|
| | |
| | |
| | |
| | |

| BY | DATE |
|----|------|
| | |
| | |
| | |
| | |

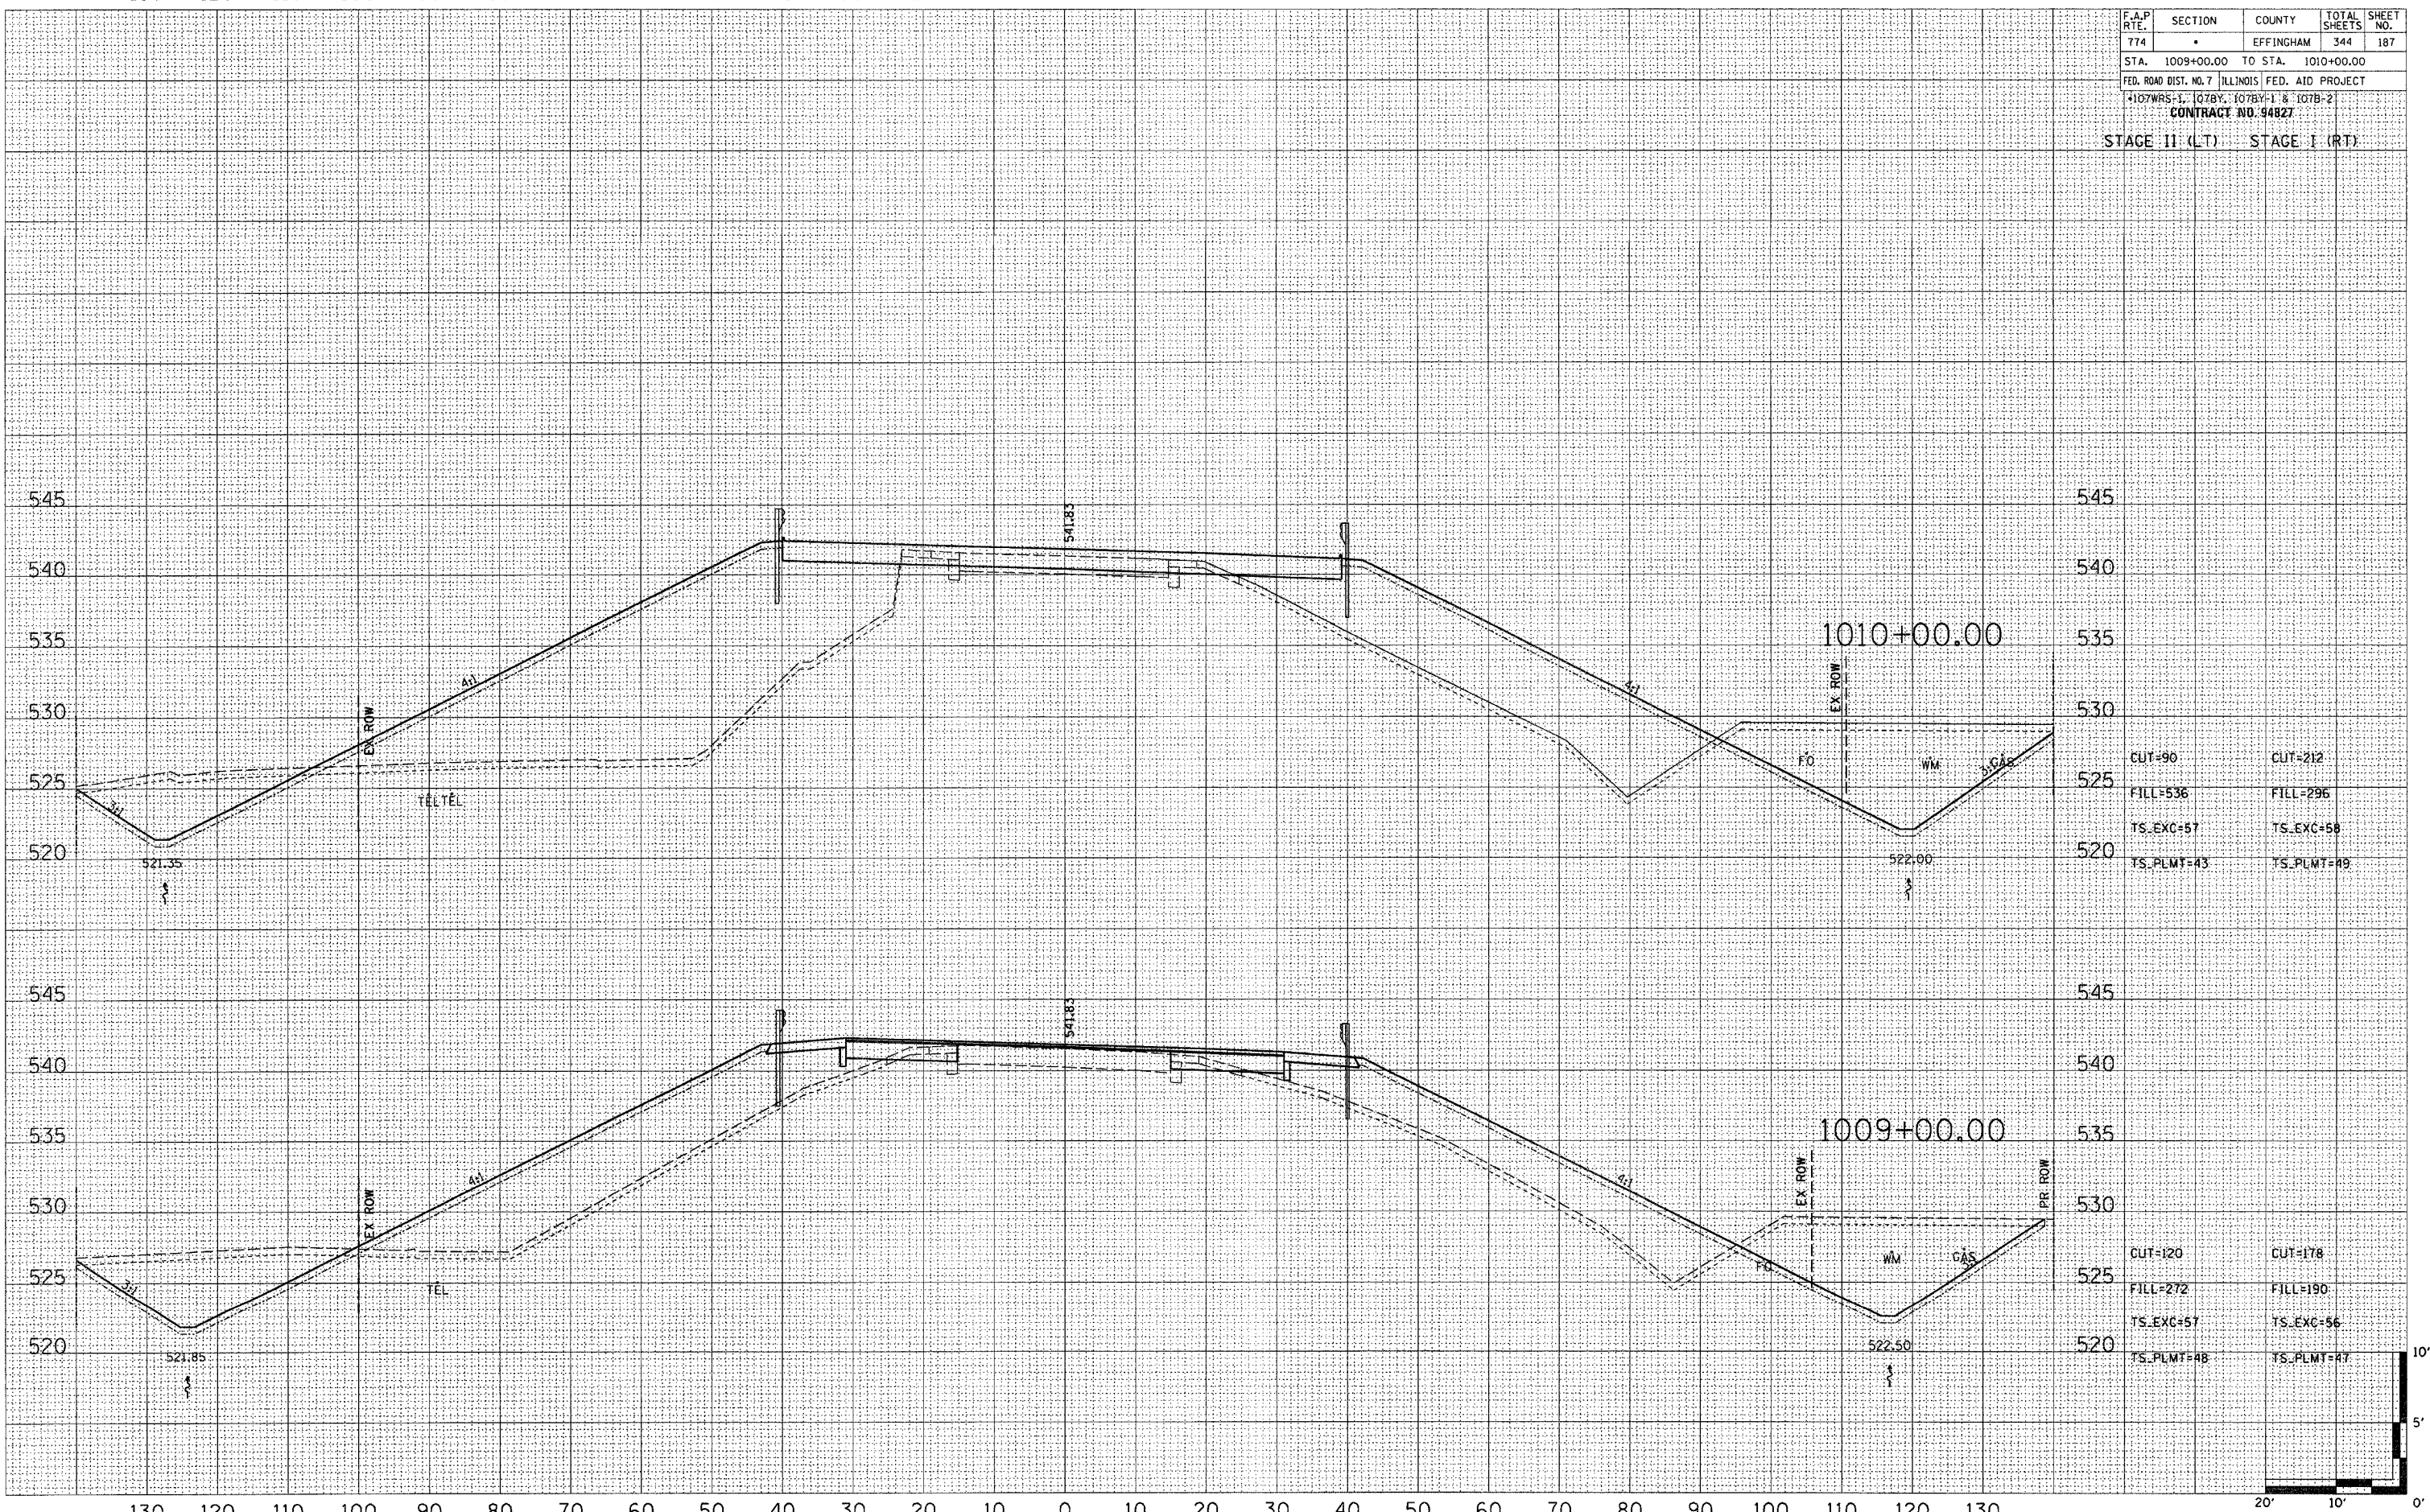

| | |
|------------|------------|
| CUT=90 | CUT=212 |
| FILL=536 | FILL=296 |
| TS_EXC=57 | TS_EXC=58 |
| TS_PLMT=43 | TS_PLMT=49 |

| | |
|------------|------------|
| CUT=120 | CUT=178 |
| FILL=272 | FILL=190 |
| TS_EXC=57 | TS_EXC=56 |
| TS_PLMT=48 | TS_PLMT=47 |

