


130 120 110 100 90 80 70 60 50 40 30 20 10 0 10 20 30 40 50 60 70 80 90 100 110 120 130

F.A.P. RTE.	SECTION	COUNTY	TOTAL SHEETS	SHEET NO.
774	*	EFFINGHAM	344	197
STA. 1027+50.00 TO STA. 1028+00.00				
FED. ROAD DIST. NO. 7 ILLINOIS FED. AID PROJECT				
*107WRS-1, 107BY, 107BY-1 & 107B-2				
CONTRACT NO. 94827				

DATE	
BY	
FINAL SURVEY	
REVIEWED	
NOTED	
NO.	

DATE	
BY	
ORIGINAL SURVEY	
REVIEWED	
NOTED	
NO.	

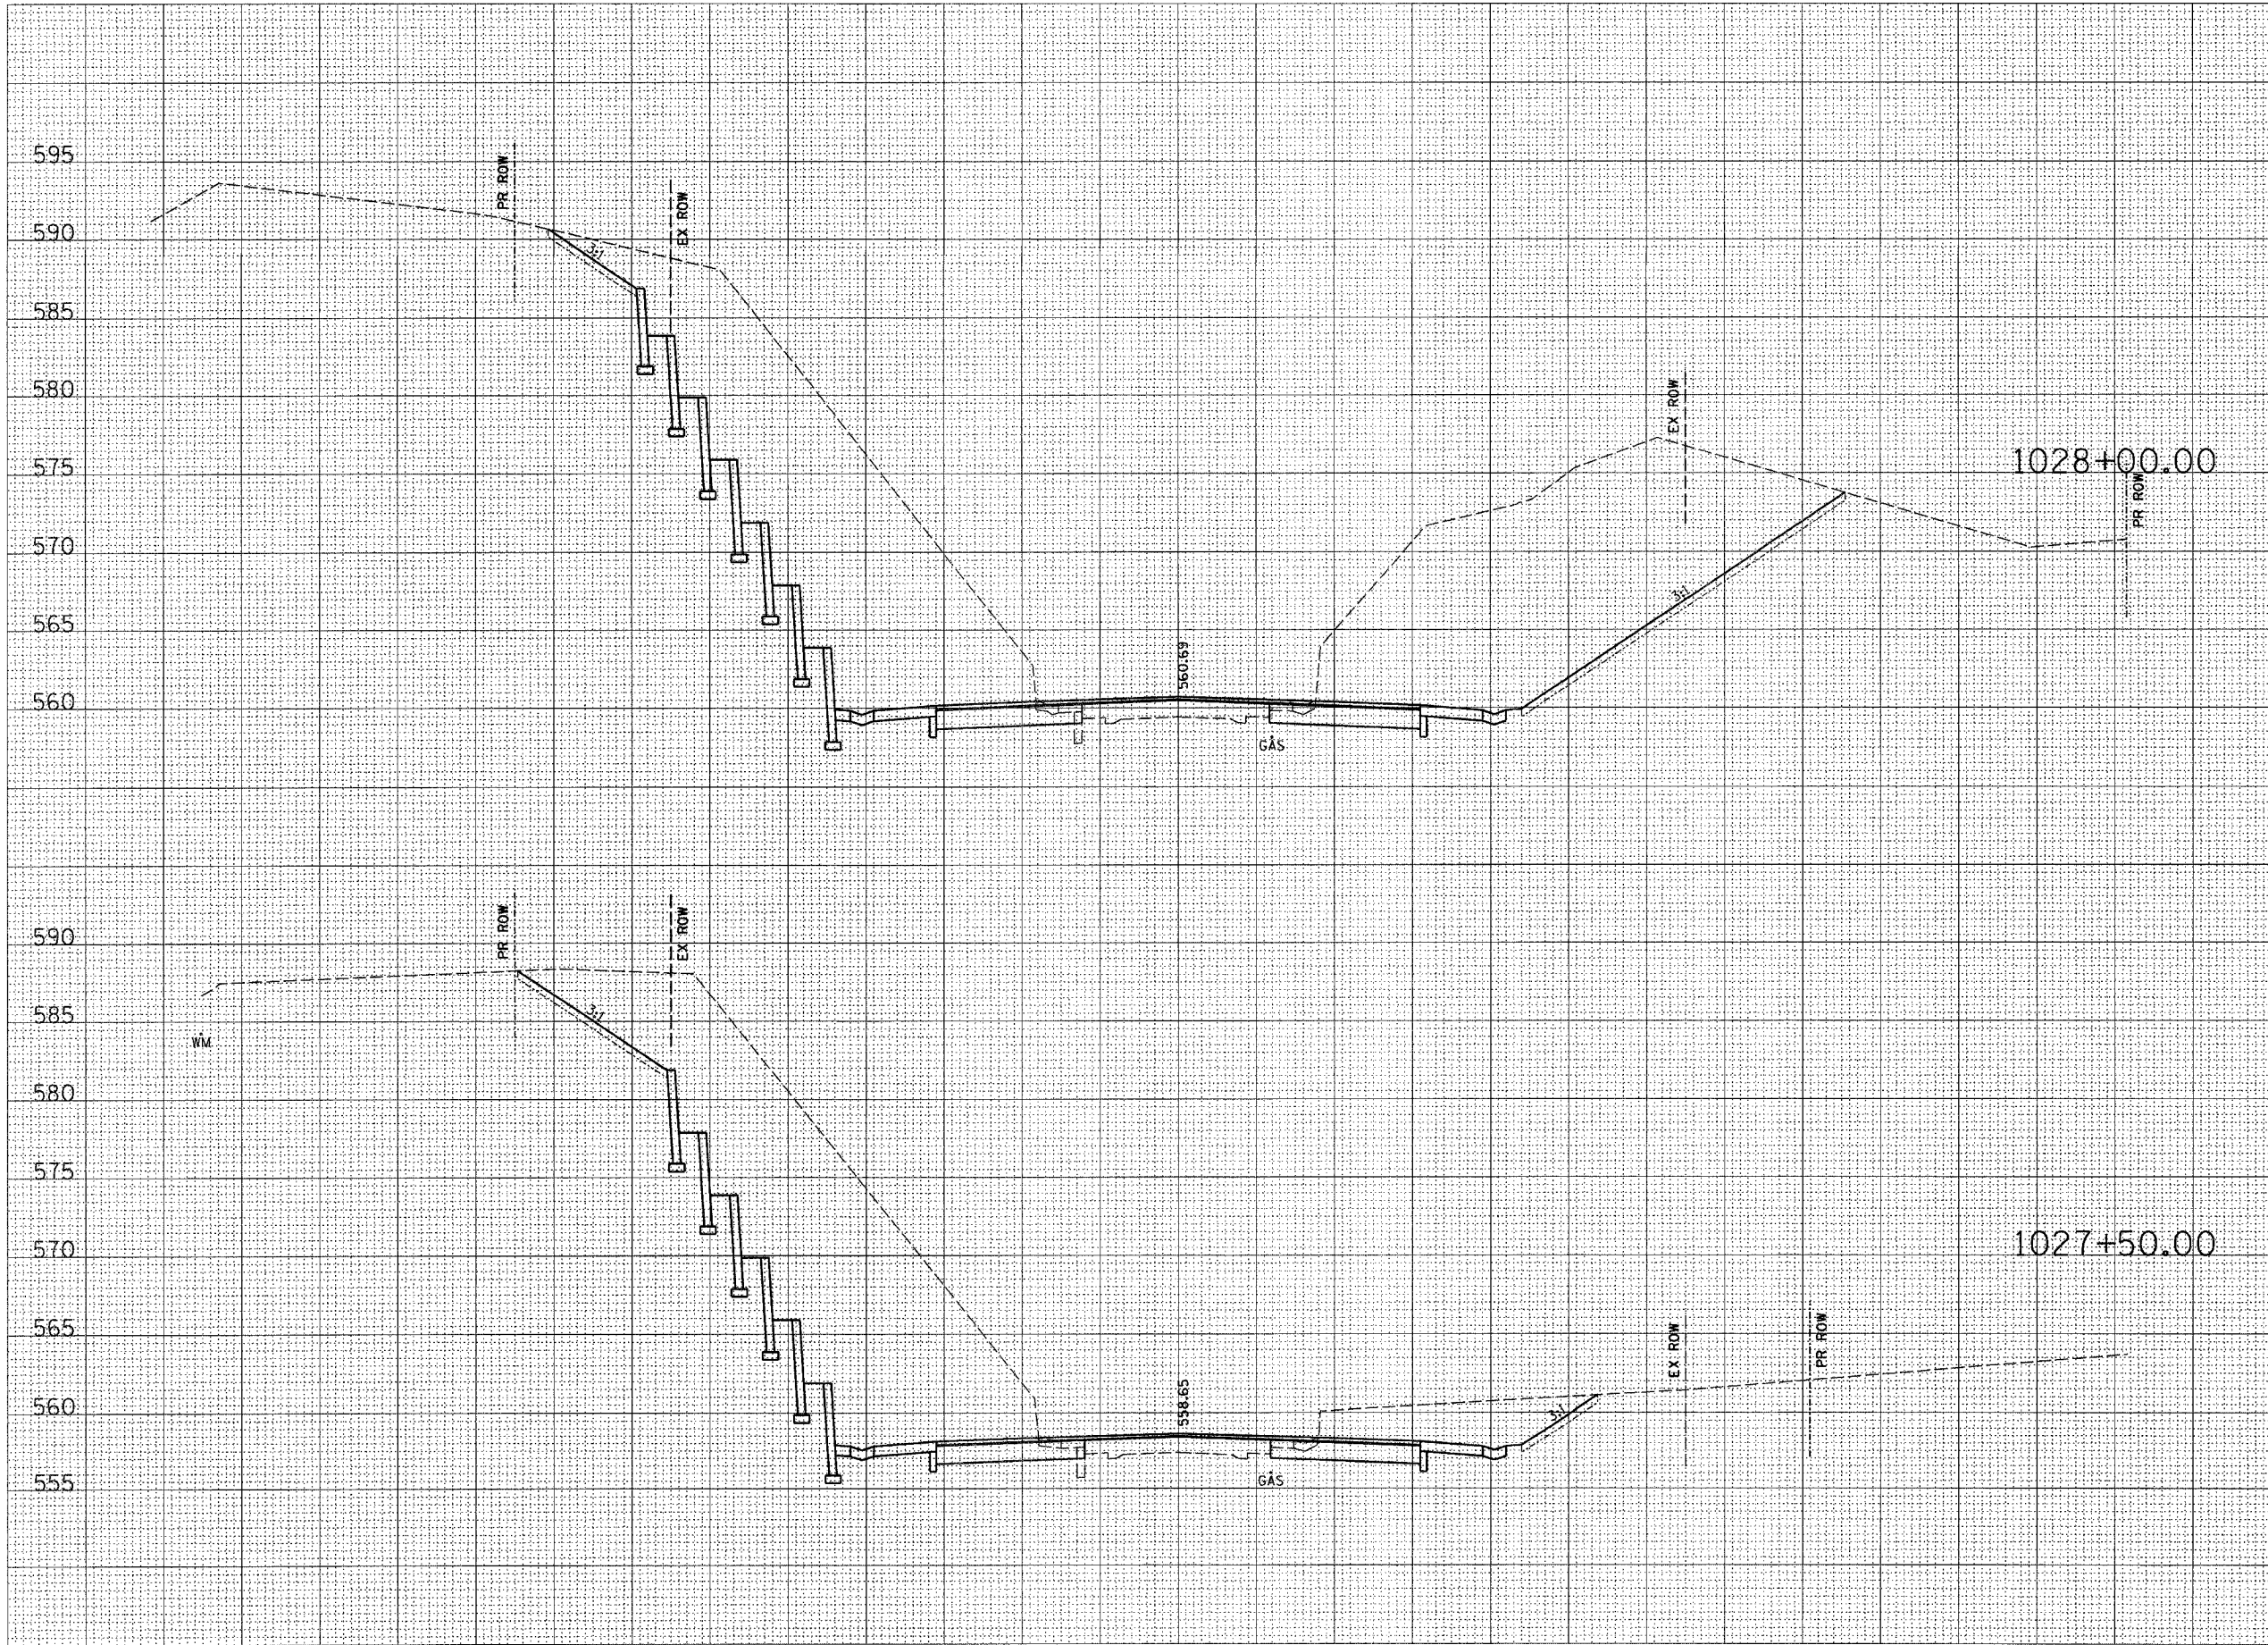

595 STAGE II (L.T) STAGE I (R.T)

590

585

580

575

570

CUT=657 CUT=667

FILL=0 FILL=0

TS_EXC=0 TS_EXC=0

TS_PLMT=8 TS_PLMT=21

590

585

580

575

570

CUT=698 CUT=114

FILL=0 FILL=0

TS_EXC=0 TS_EXC=0

TS_PLMT=10 TS_PLMT=5

555

