


130 120 110 100 90 80 70 60 50 40 30 20 10 0 10 20 30 40 50 60 70 80 90 100 110 120 130

F.A.P. RTE.	SECTION	COUNTY	TOTAL SHEETS	SHEET NO.
774	*	EFFINGHAM	344	199
STA. 1029+50.00 TO STA. 1030+00.00				
FED. ROAD DIST. NO. 7 ILLINOIS FED. AID PROJECT				
107WRS-1, 107BY, 107BY-1 & 107B-2				
CONTRACT NO. 94827				
STAGE II (L.T.)			STAGE I (R.T.)	

FINAL SURVEY	SURVEYED	DATE
NOTE BOOK NO.	PLOTTED	
	TEMPLATE	
	AREAS CHECKED	

ORIGINAL SURVEY	SURVEYED	DATE
NOTE BOOK NO.	PLOTTED	
	TEMPLATE	
	AREAS CHECKED	

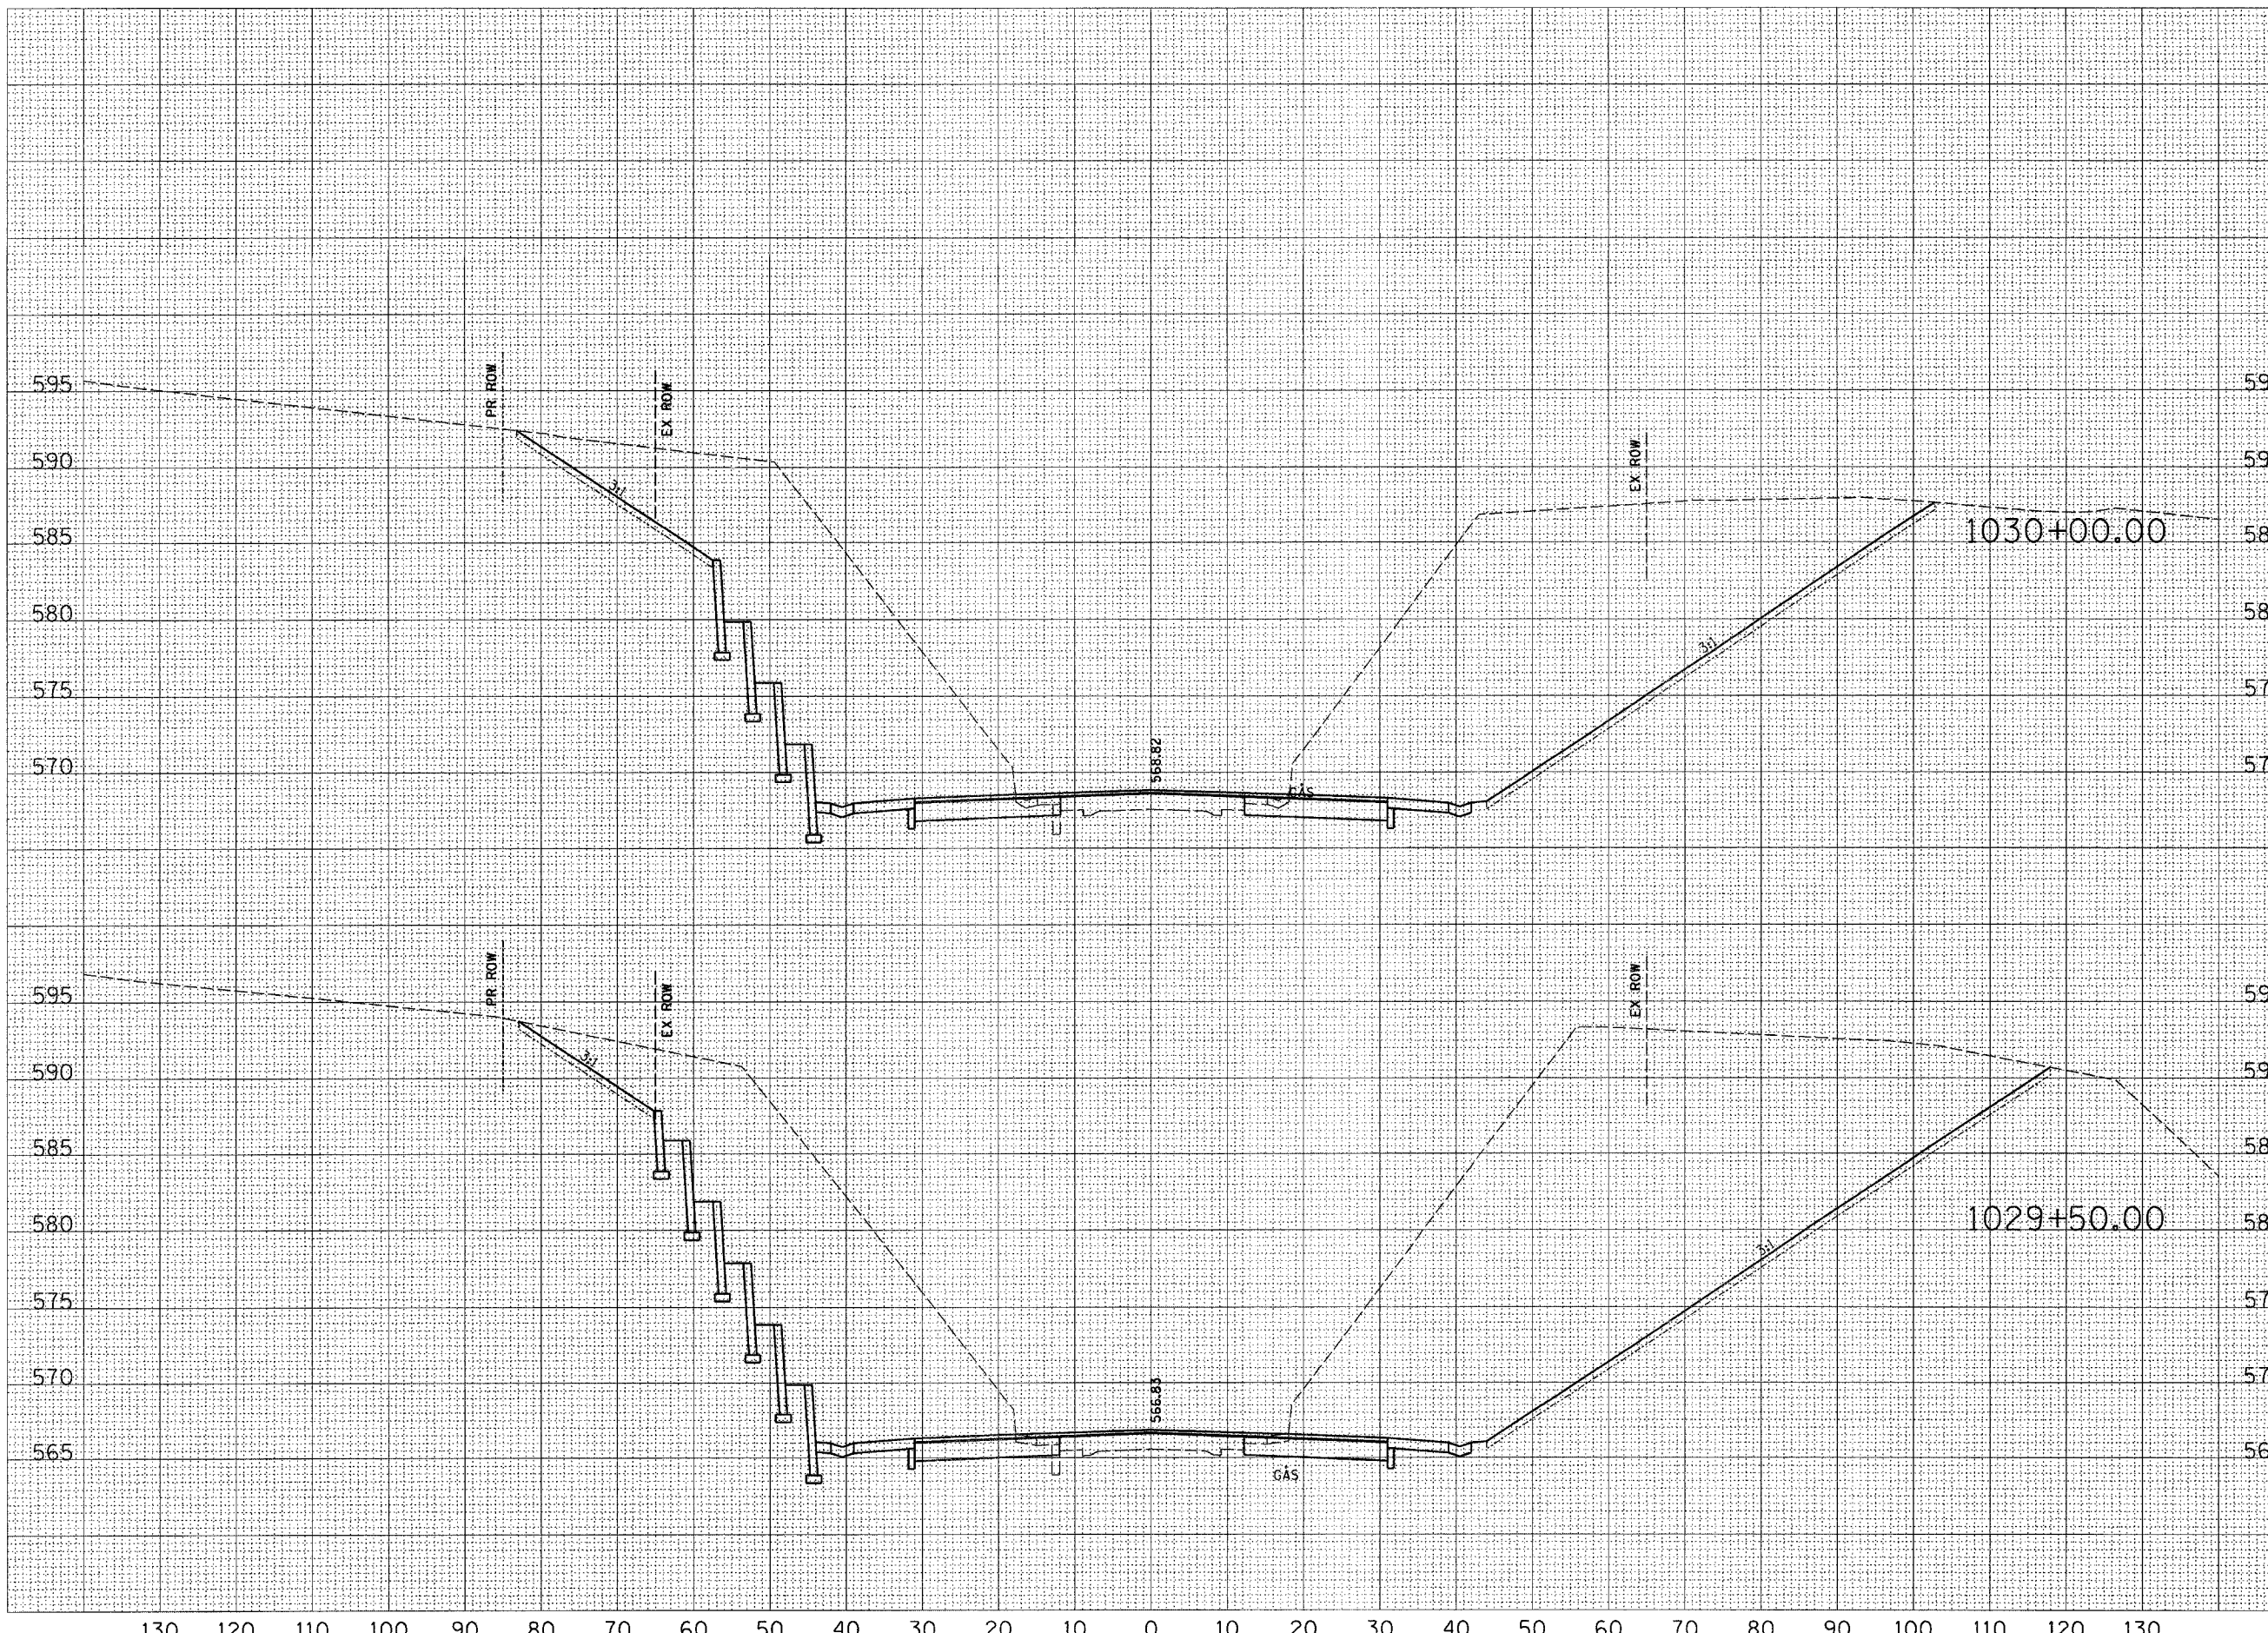

CUT-610	CUT-909
FILL=0	FILL=0
TS_EXC=0	TS_EXC=0
TS_PLMT=13	TS_PLMT=29
CUT-629	CUT-1354
FILL=0	FILL=0
TS_EXC=0	TS_EXC=0
TS_PLMT=9	TS_PLMT=37

