


130 120 110 100 90 80 70 60 50 40 30 20 10 0 10 20 30 40 50 60 70 80 90 100 110 120 130

F.A.P. RTE.	SECTION	COUNTY	TOTAL SHEETS	SHEET NO.
774	*	EFFINGHAM	344	204
STA. 1034+50.00 TO STA. 1035+00.00				
FED. ROAD DIST. NO. 7 ILLINOIS FED. AID PROJECT				
*107WRS-1, 107BY, 107BY-1 & 107B-2				
CONTRACT NO. 94827				
STAGE II (LT)			STAGE I (RT)	

DATE	BY
NO.	
AREAS CHECKED	
TEMPLATE	
PLOTTED	
SURVEY	
FINAL	

DATE	BY
NO.	
AREAS CHECKED	
TEMPLATE	
PLOTTED	
SURVEY	
ORIGINAL	

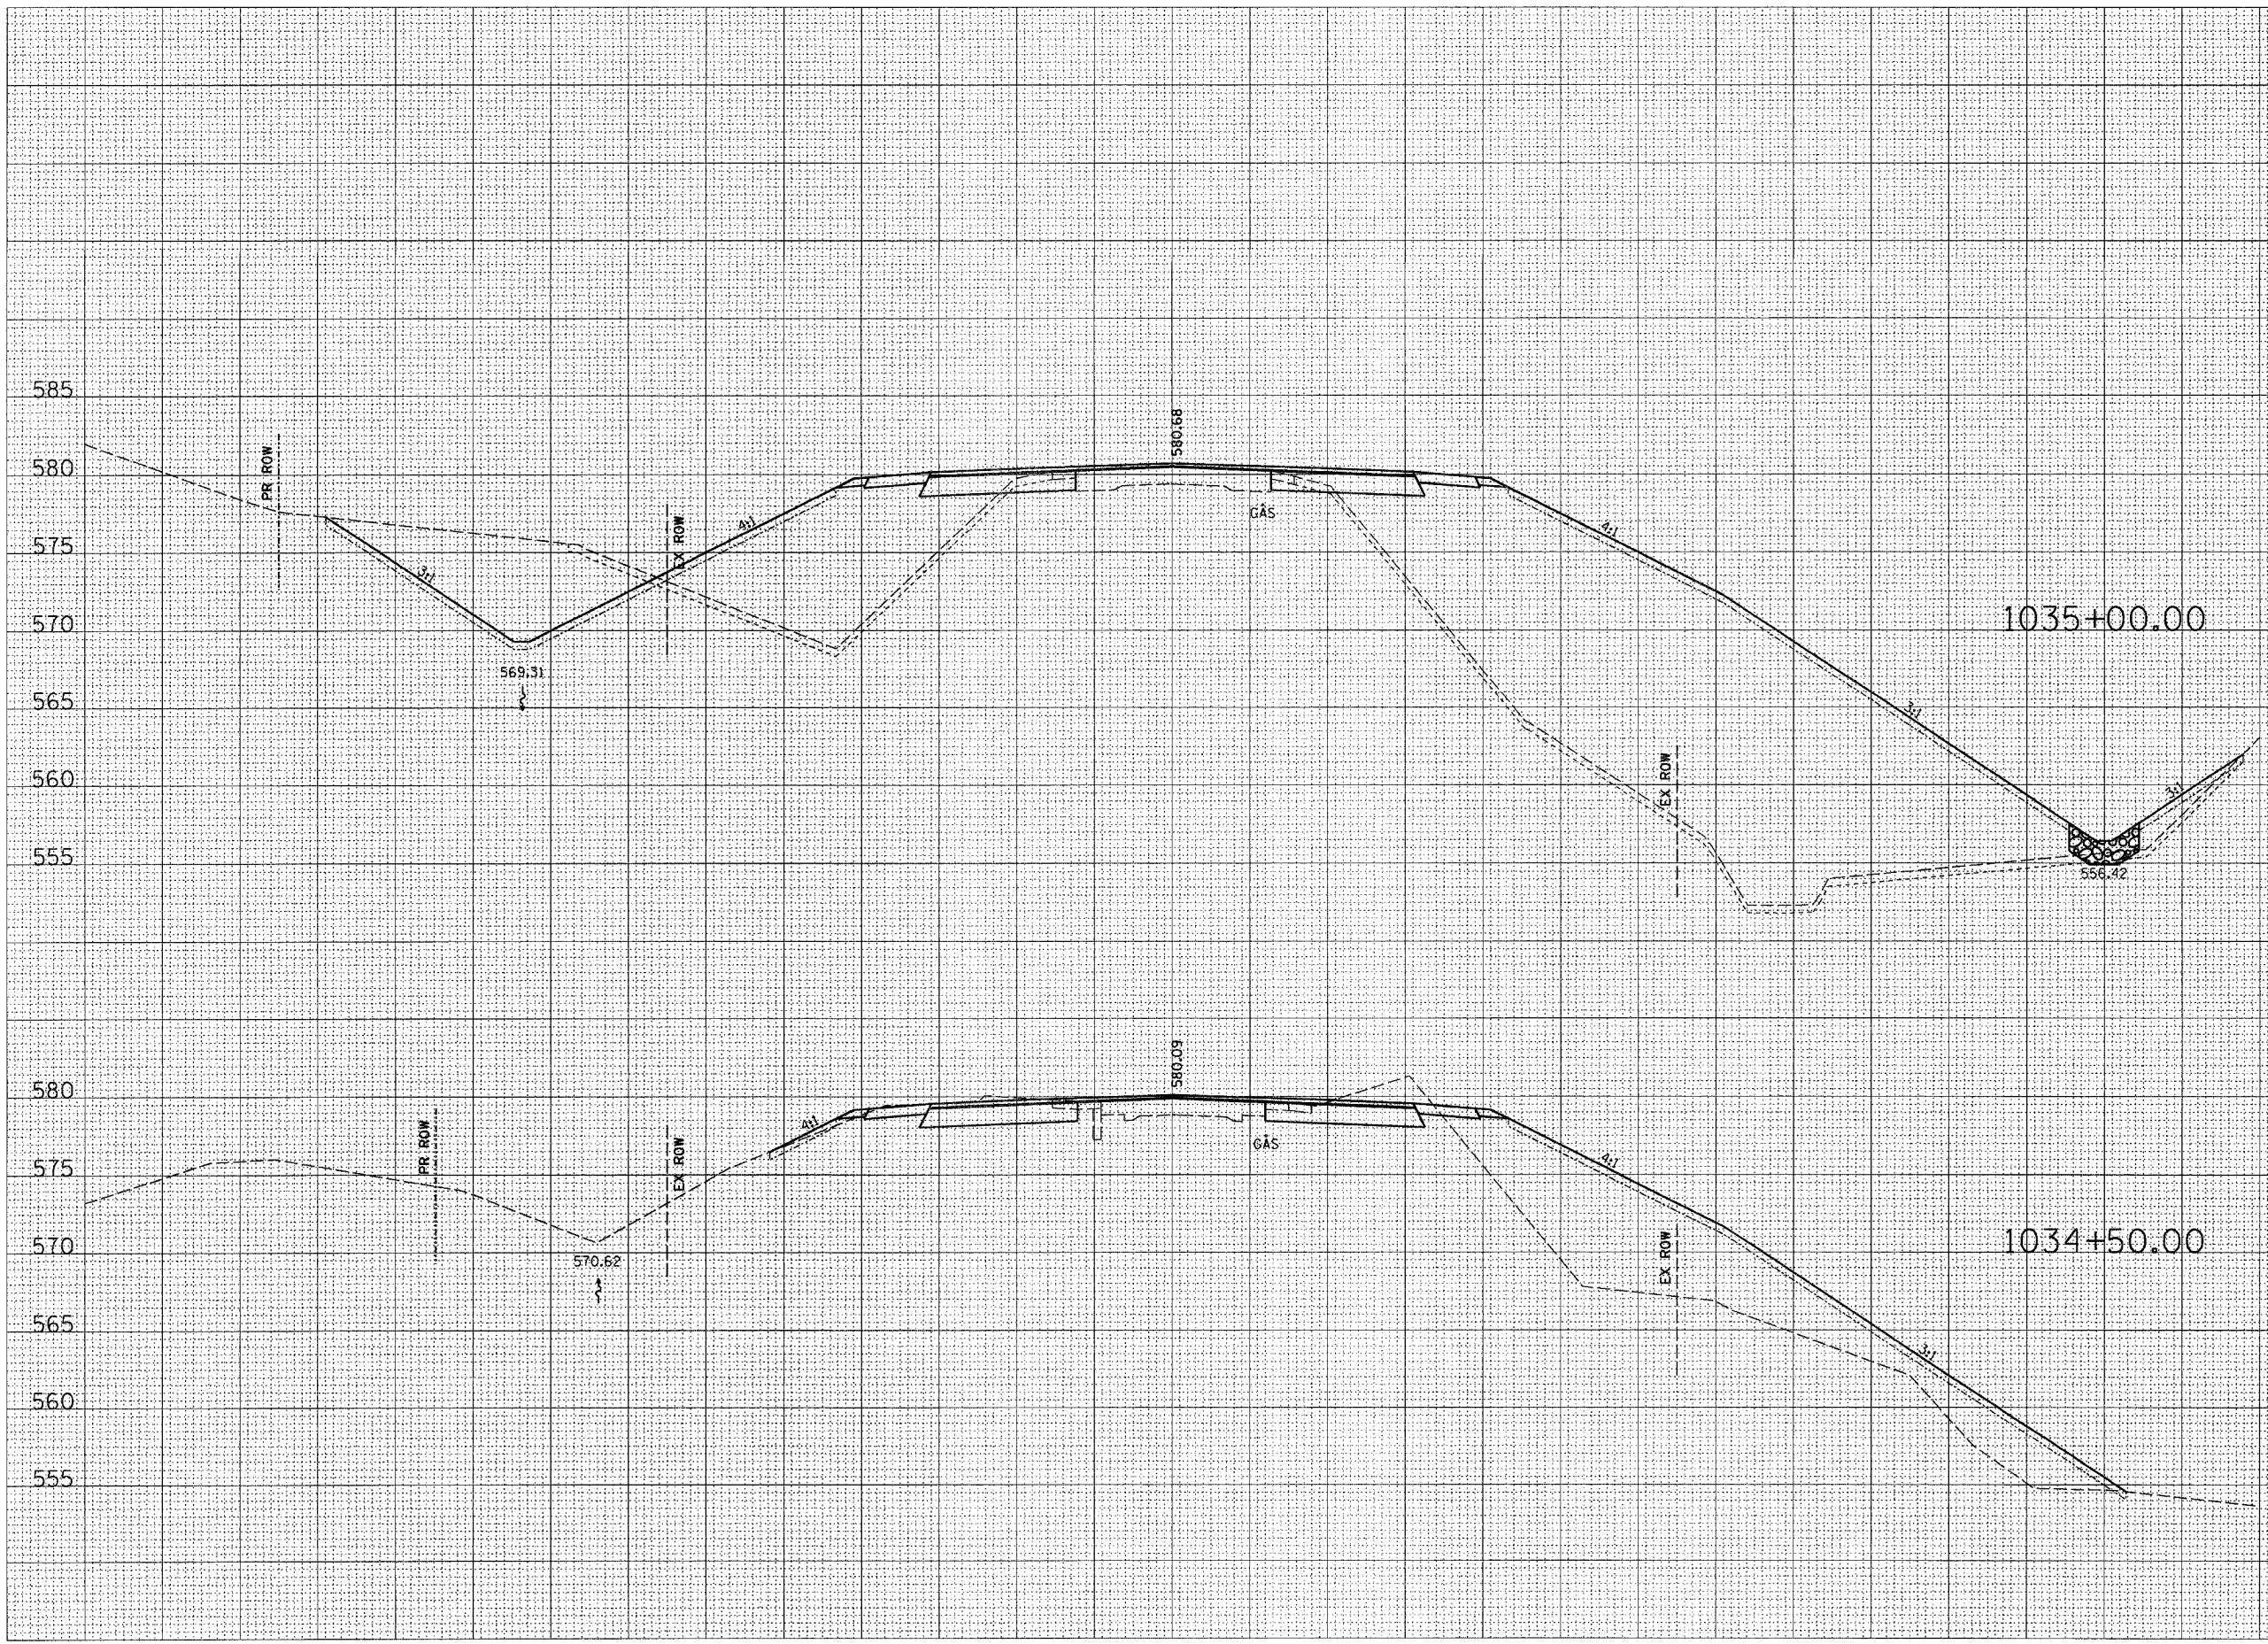

CUT=14	CUT=4
FILL=239	FILL=1094
TS_EXC=31	TS_EXC=61
TS_PLMT=17	TS_PLMT=47

CUT=38	CUT=37
FILL=1	FILL=320
TS_EXC=0	TS_EXC=0
TS_PLMT=4	TS_PLMT=40

