


130 120 110 100 90 80 70 60 50 40 30 20 10 0 10 20 30 40 50 60 70 80 90 100 110 120 130

F.A.P. RTE.	SECTION	COUNTY	TOTAL SHEETS	SHEET NO.
774	*	EFFINGHAM	344	210
STA. 41+00.00 TO STA. 42+00.00				
FED. ROAD DIST. NO. 7 ILLINOIS FED. AID PROJECT				
4107WRS-1, 107BY, 107BY-1 & 107B-2				
CONTRACT NO. 94827				
STAGE II (L.T.)			STAGE I (R.T.)	

DATE	BY
DATE	BY
DATE	BY

DATE	BY
DATE	BY
DATE	BY

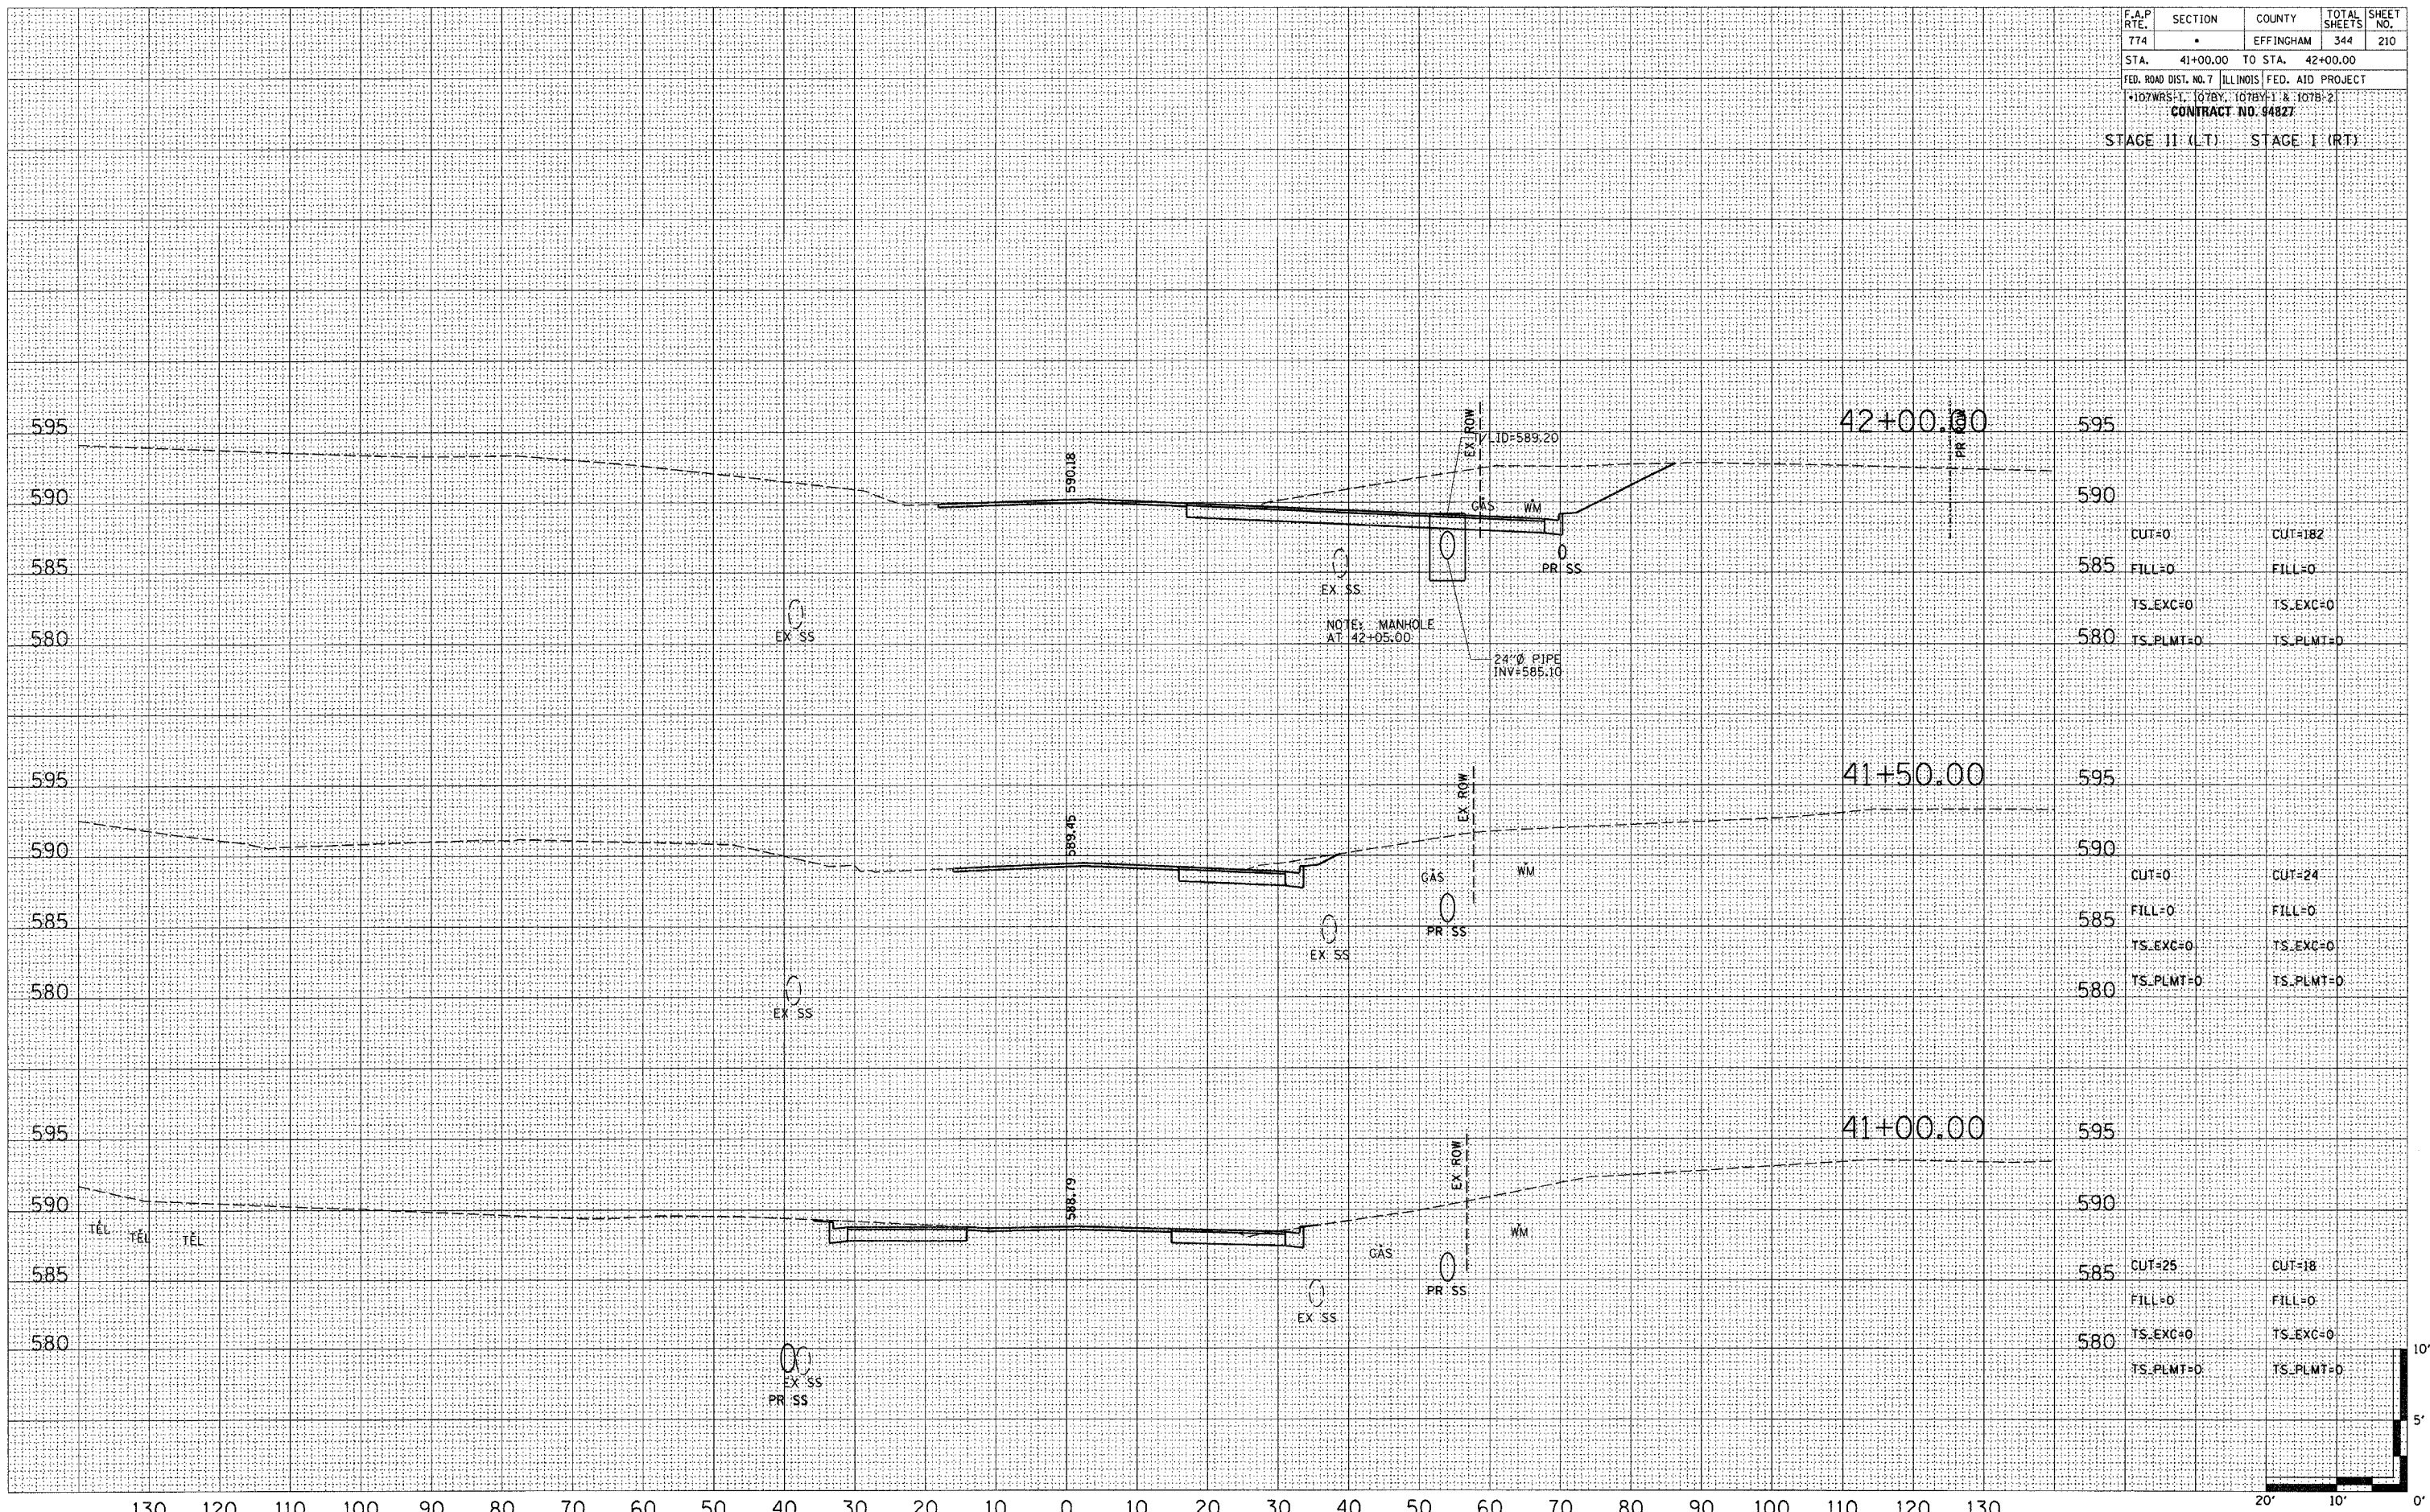

CUT=0	CUT=182
FILL=0	FILL=0
TS_EXC=0	TS_EXC=0
TS_PLMT=0	TS_PLMT=0
CUT=0	CUT=24
FILL=0	FILL=0
TS_EXC=0	TS_EXC=0
TS_PLMT=0	TS_PLMT=0
CUT=25	CUT=18
FILL=0	FILL=0
TS_EXC=0	TS_EXC=0
TS_PLMT=0	TS_PLMT=0